



F.A.U. NO.	SECTION	COUNTY	TOTAL SHEETS	SHEET NO.
0285	01-00052-00-FP	WILL	71	42
STA. 126+00		TO STA. 127+00		
FED. ROAD DIST. NO. 1	ILLINOIS	FED. AID PROJECT		


CONTRACT NO. 83956

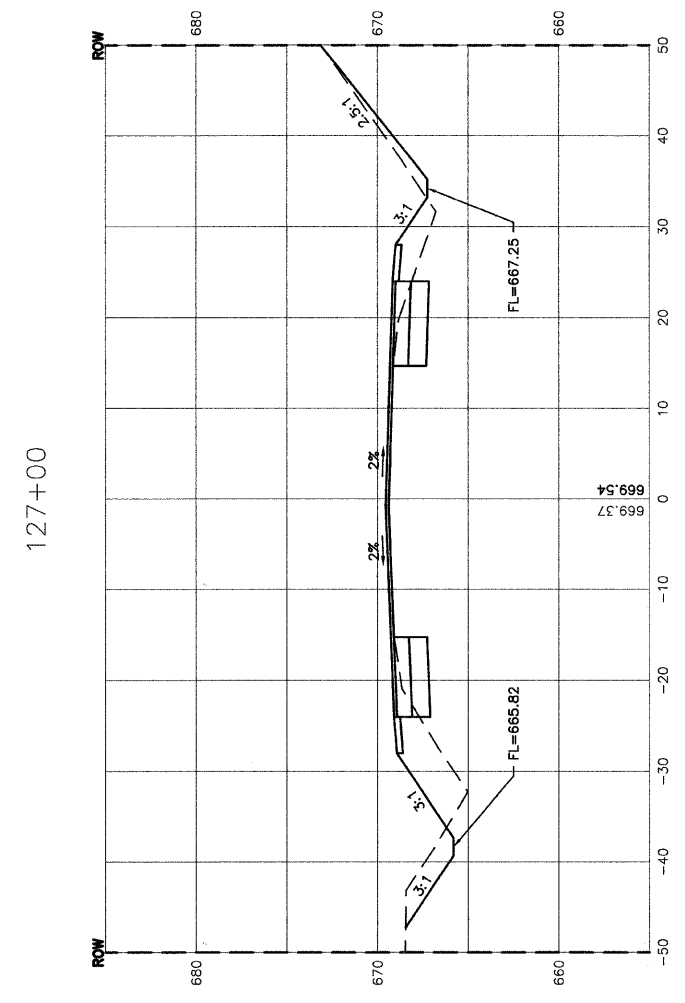

CUT=44.0
FILL=31.5

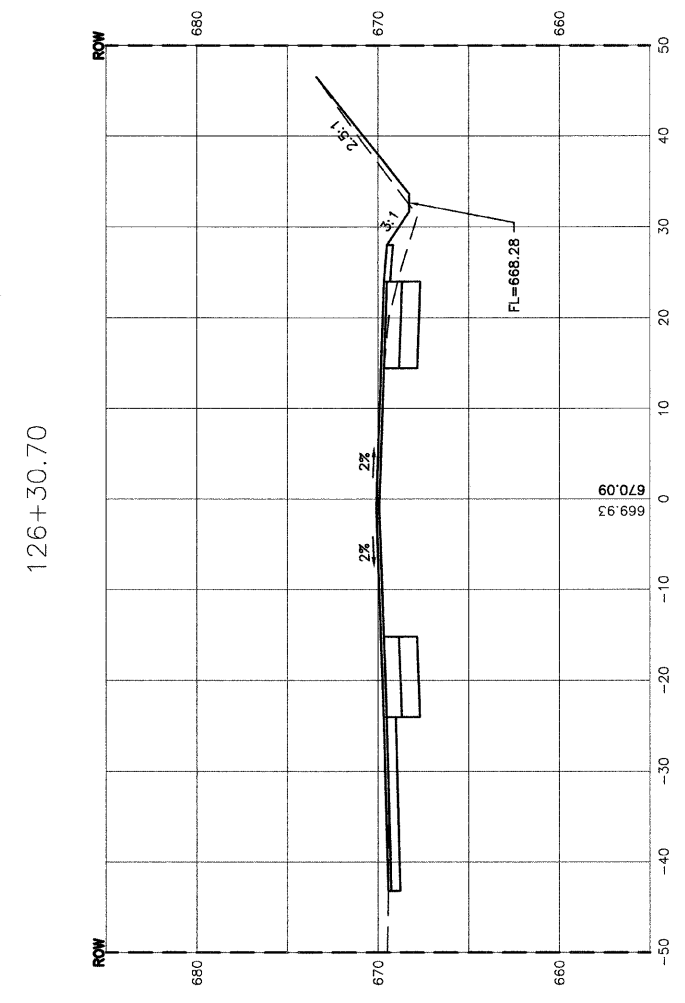

CUT=45.6
FILL=5.9

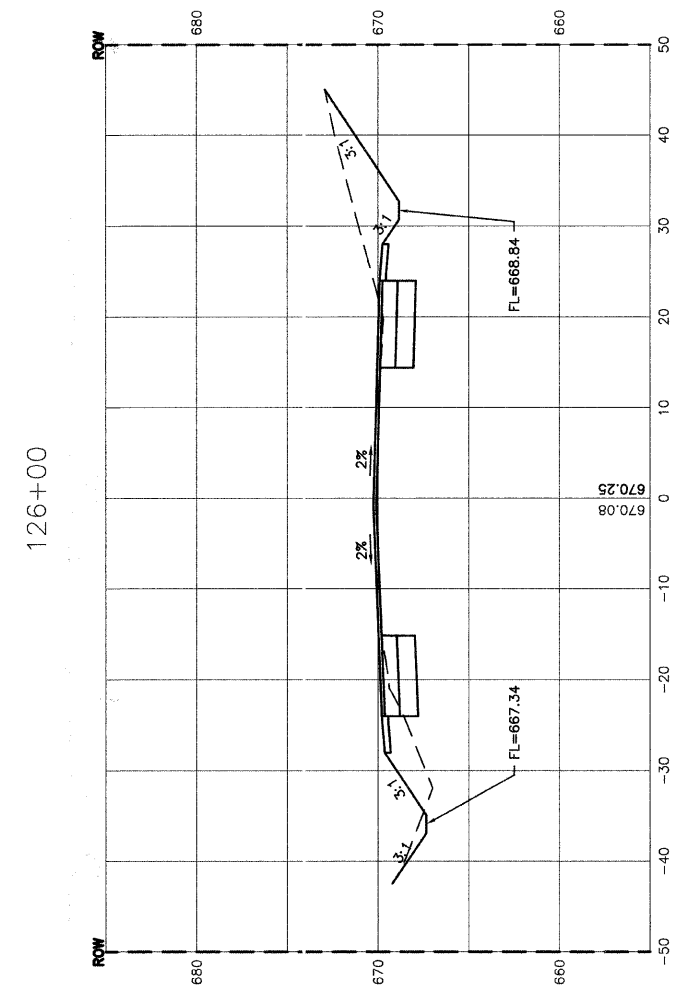

CUT=62.4
FILL=12.7

REVISIONS	
NAME	DATE

ILLINOIS DEPARTMENT OF TRANSPORTATION

151ST STREET IMPROVEMENT
CROSS SECTIONS
ARCHER AVENUE

SCALE: VERT. 1"=5'
HORIZ. 1"=10'
DATE 11-21-07
DRAWN BY RG
CHECKED BY JMN