
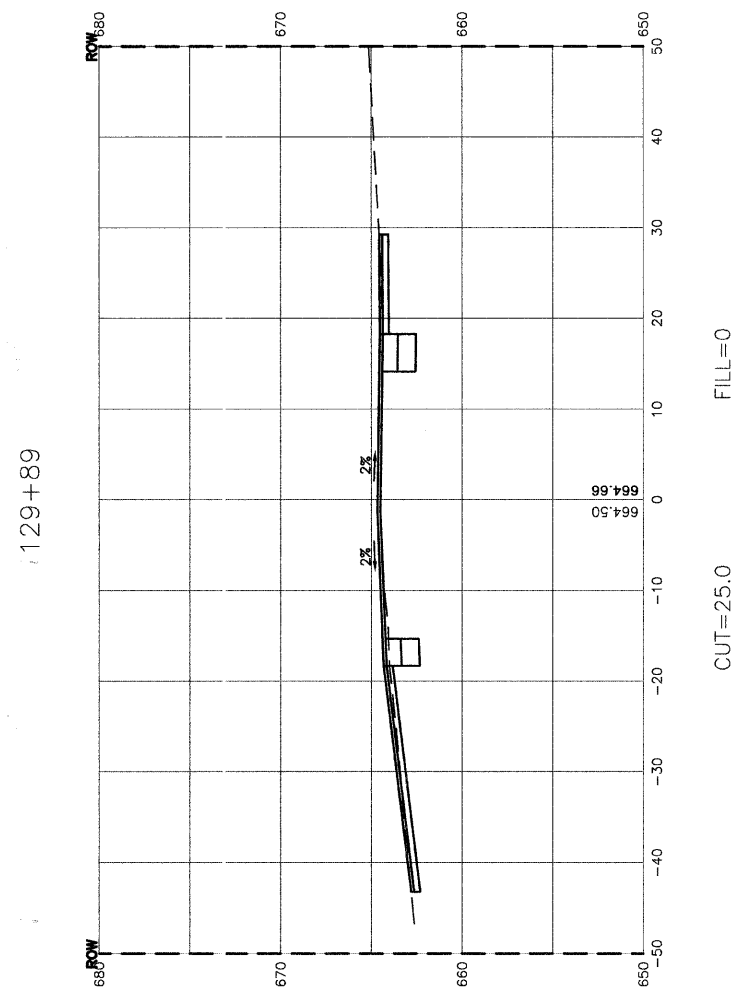
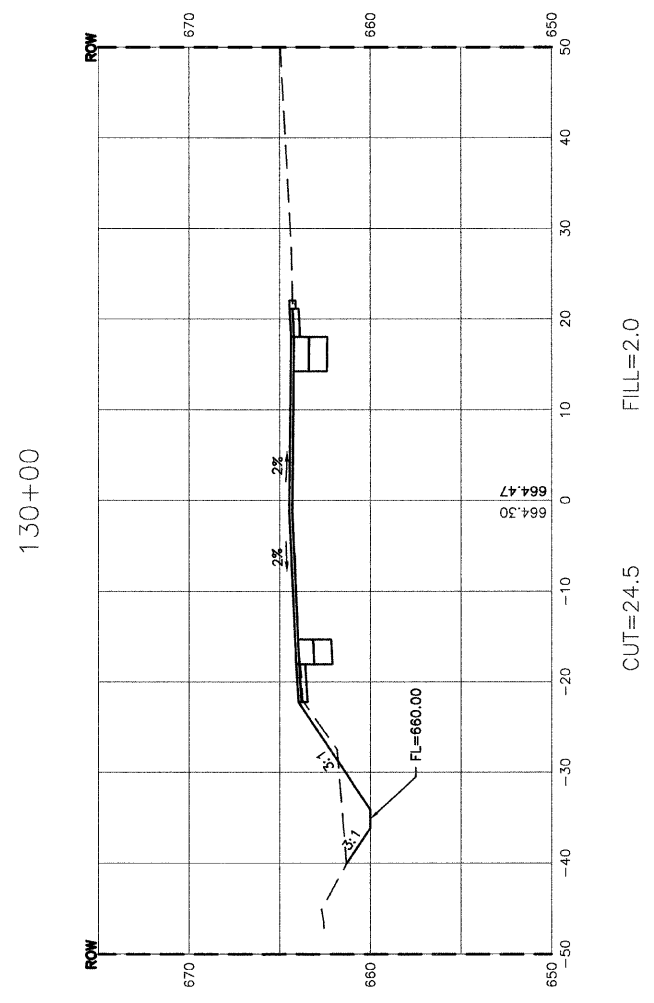


FAU. RTE.	SECTION	COUNTY	TOTAL SHEETS	SHEET NO.
0285	01-00052-00-PP	WILL	71	45
STA. 129+89		TO STA. 130+51.90		
FED. ROAD DIST. NO. 1	ILLINOIS	FED. AID PROJECT		

CONTRACT NO. 83956

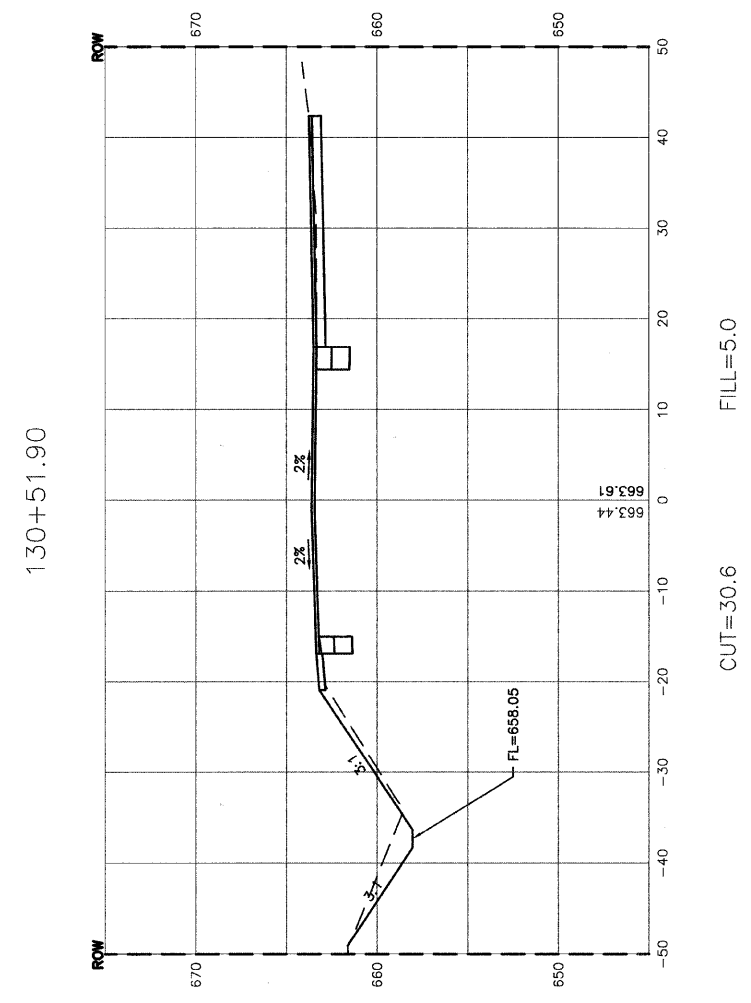

REVISIONS	
NAME	DATE

ILLINOIS DEPARTMENT OF TRANSPORTATION

151ST STREET IMPROVEMENT
CROSS SECTIONS
ARCHER AVENUE

SCALE: VERT. 1"=5'
HORIZ. 1"=10'

DRAWN BY RG
CHECKED BY JMN

DATE 11-21-07

ROBINSON ENGINEERING, LTD.
1700 SOUTH PARK AVENUE SOUTH HOLLAND, ILLINOIS 60473
(708) 331-4700 FAX (708) 331-9828
ILLINOIS DESIGN FIRM REGISTRATION NO. 194001128

01179_02-XSCT-02