



FAA. RTE.	SECTION	COUNTY	TOTAL SHEETS	SHEET NO.
0285	01-00052-00-FP	WILL	71	46
STA. 12+00		TO STA. 13+93.40		
FED. ROAD DIST. NO. 1	ILLINOIS	FED. AID PROJECT		


CONTRACT NO. 83956

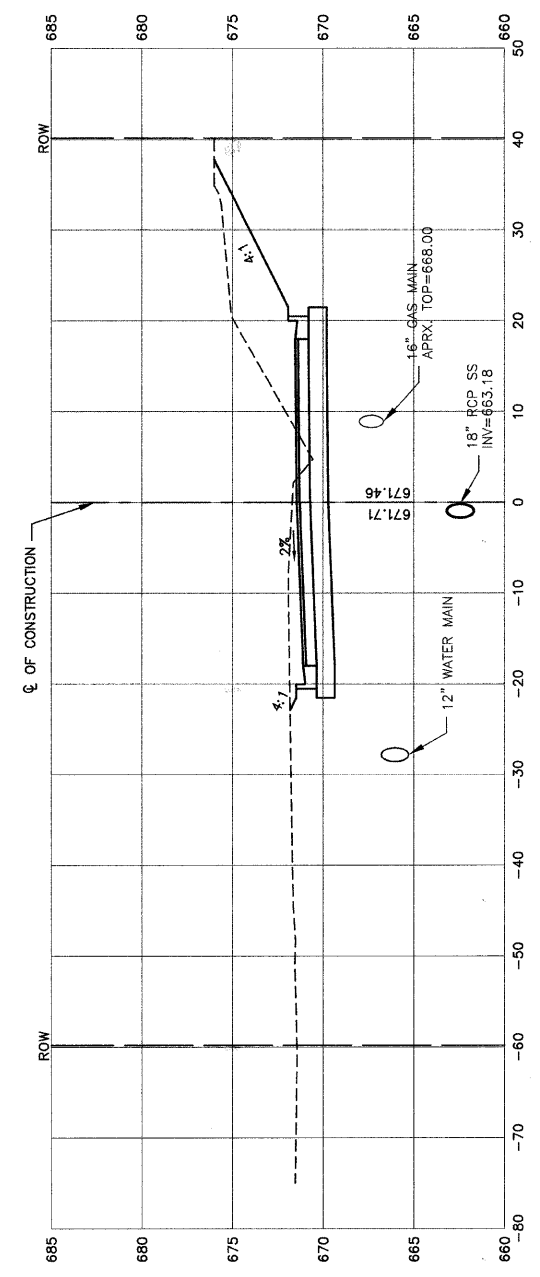


15+00
CUT=138
FILL=3

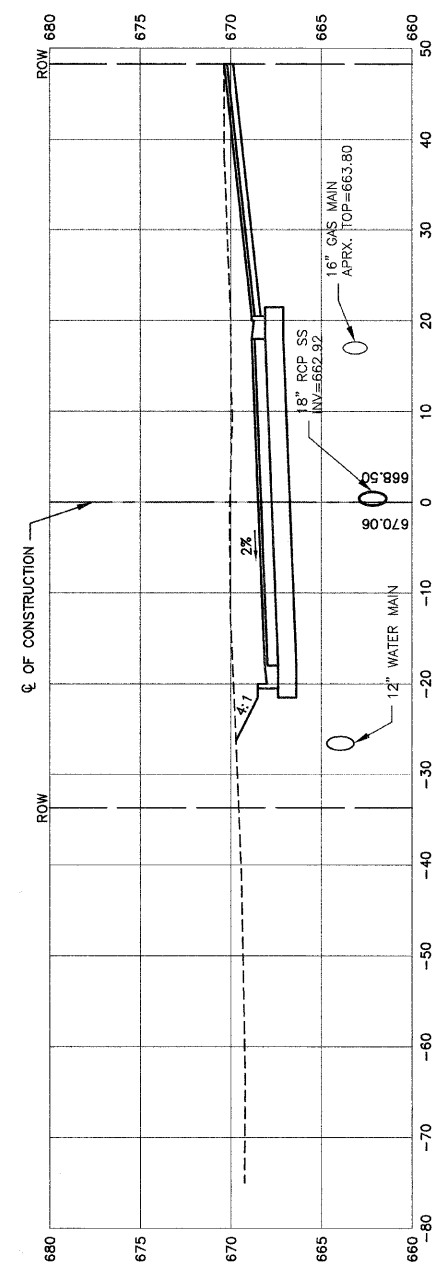


14+00
CUT=173
FILL=1

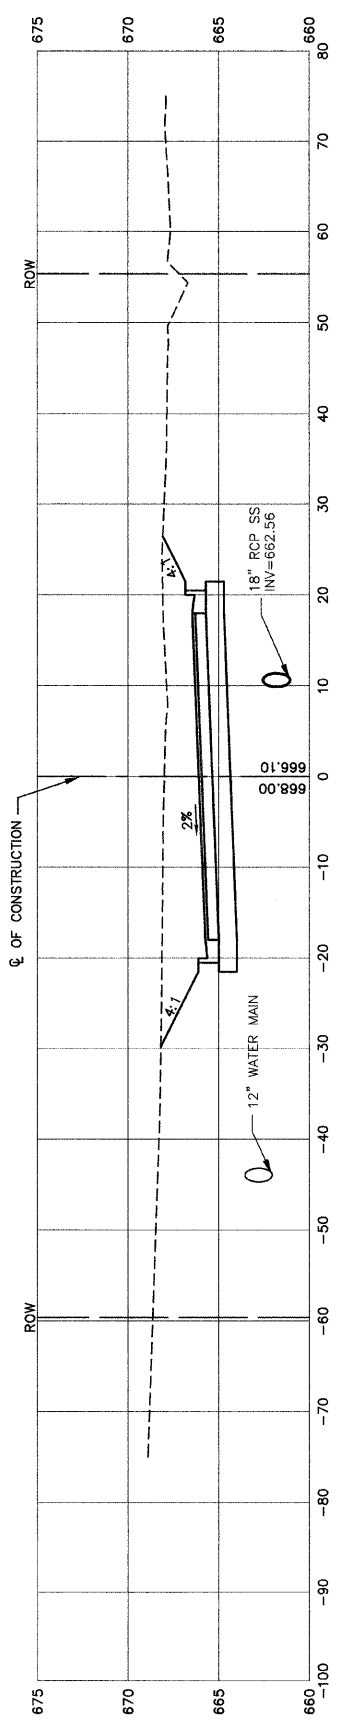

13+00
CUT=189
FILL=2

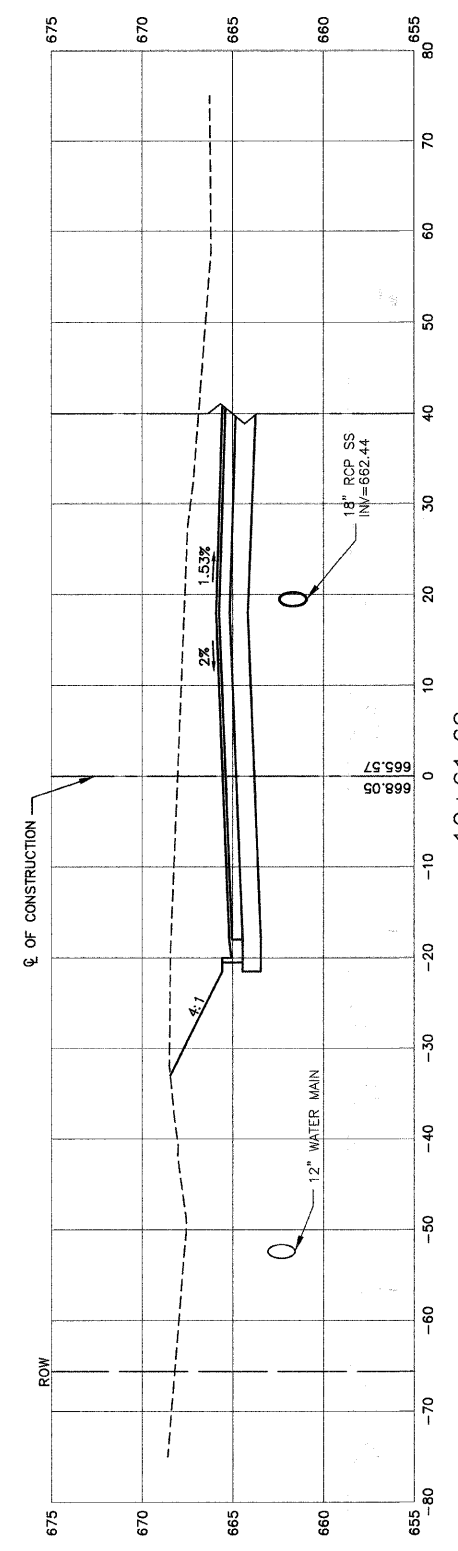

12+61.62
CUT=232
FILL=1

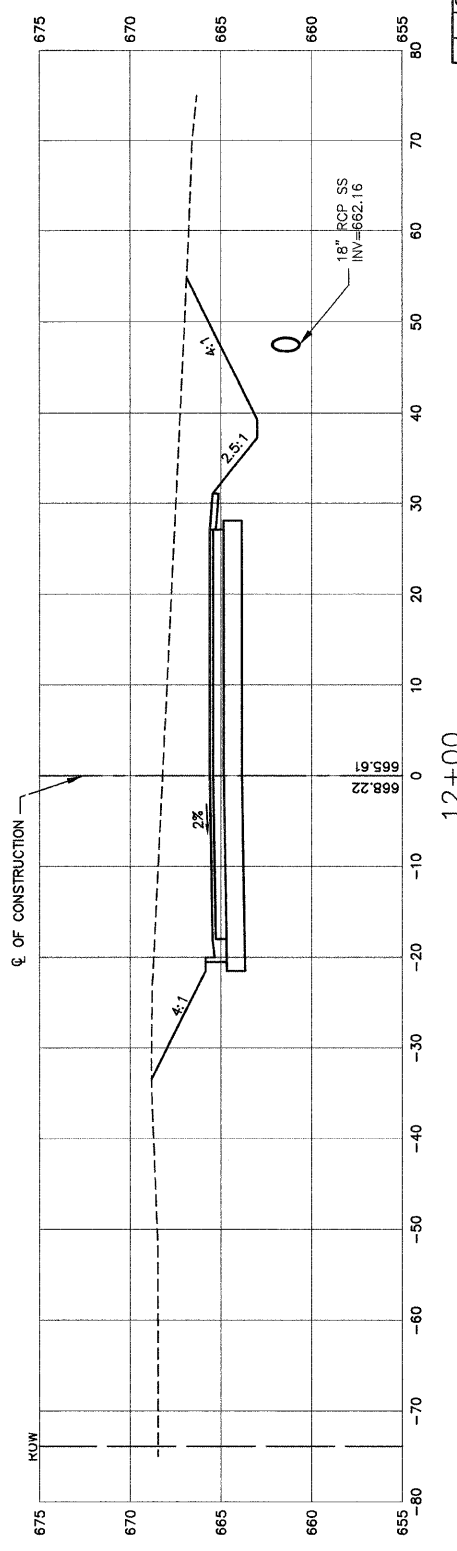

12+00
CUT=300
FILL=3

REVISIONS	
NAME	DATE

ILLINOIS DEPARTMENT OF TRANSPORTATION

151ST STREET IMPROVEMENT
CROSS SECTIONS
151ST STREET

SCALE: VERT. 1"=5'
HORIZ. 1"=10'
DATE 11-21-07
DRAWN BY RG/DC
CHECKED BY JMN