


F.A.P. RTE.	SECTION	COUNTY	TOTAL SHEETS	SHEET NO.
363	06-00339-00-TL	KANE	33	28
STA.		TO STA.		
FED. ROAD DIST. NO. 7		ILLINOIS FED. AID PROJECT		

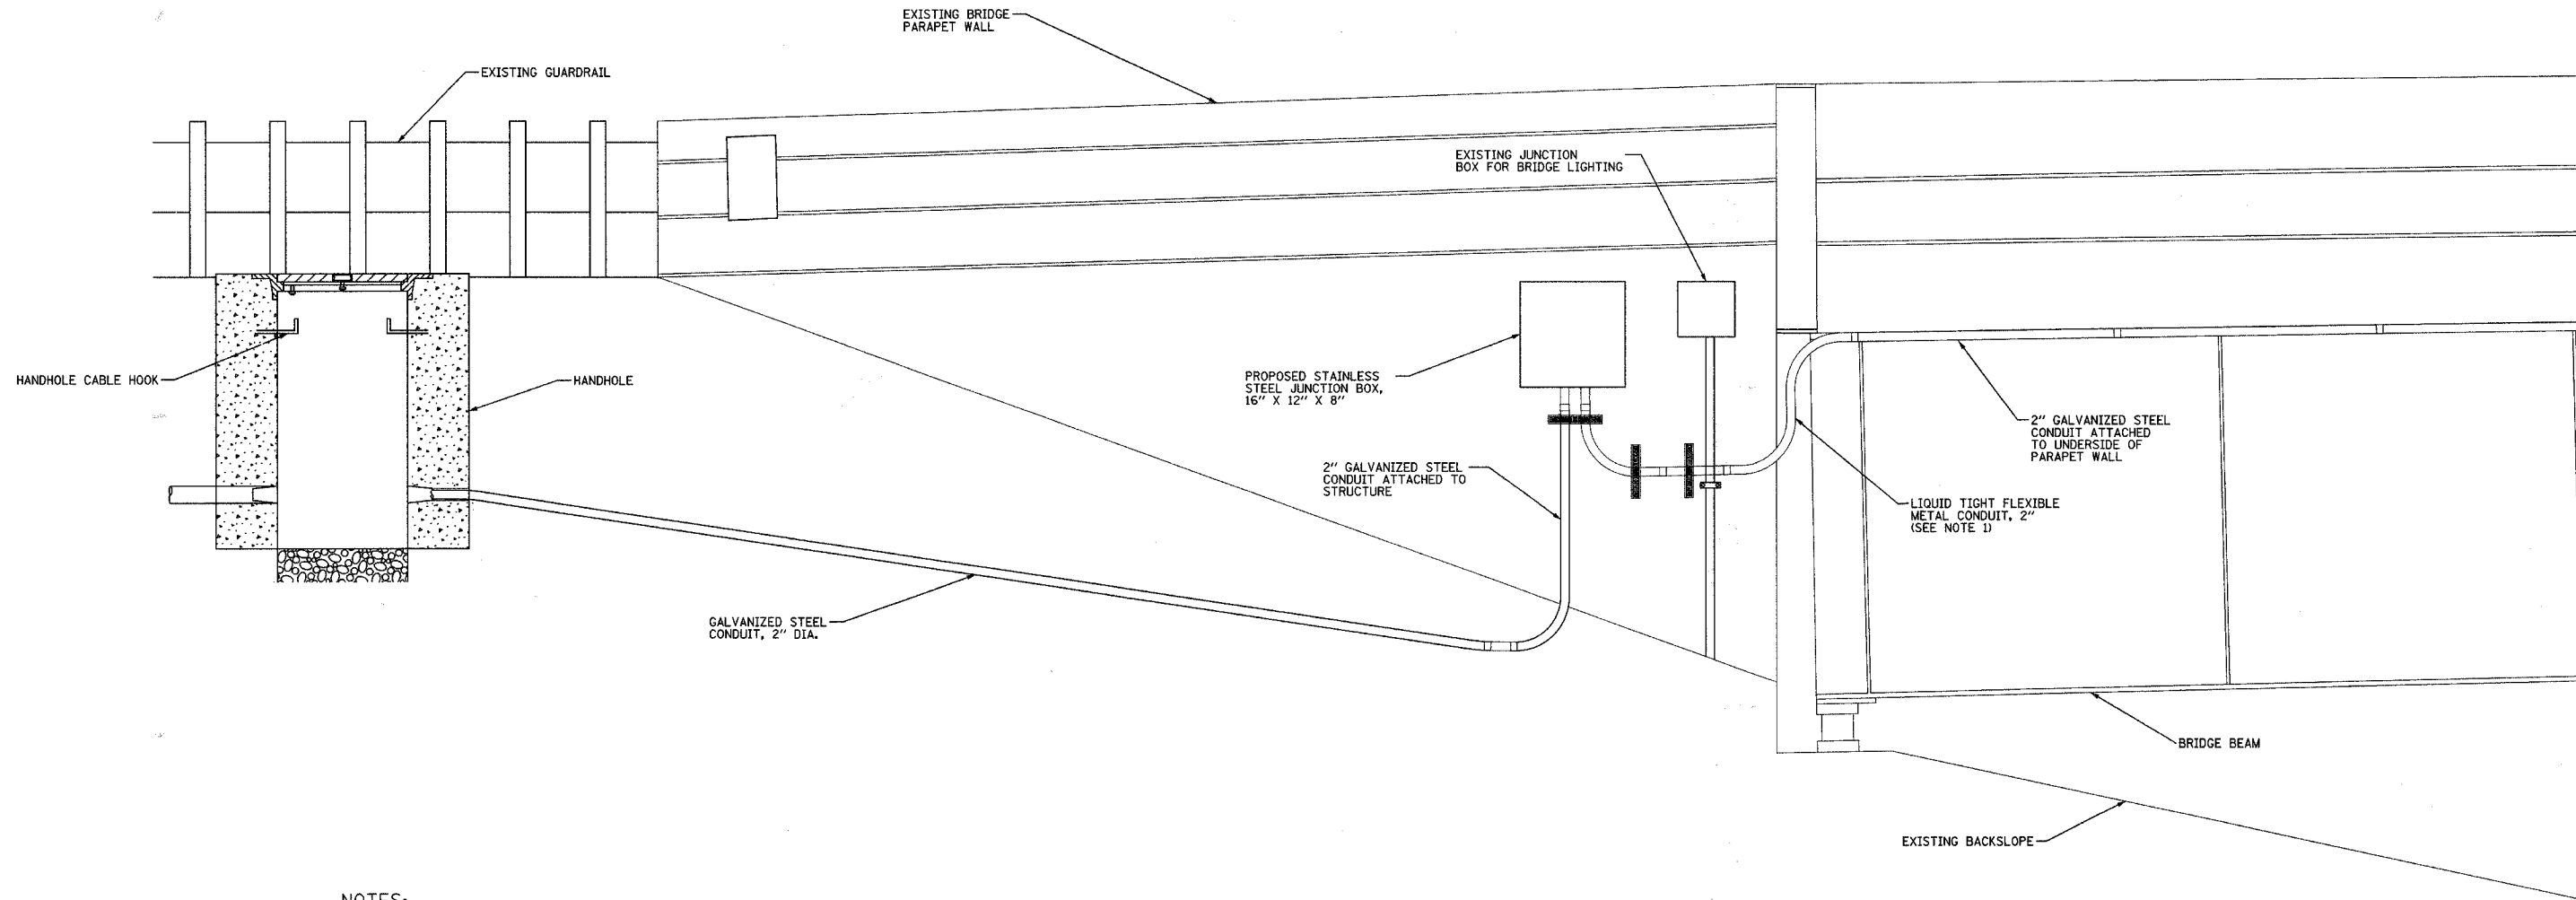

NOTES:

1. THE LIQUID TIGHT FLEXIBLE METAL CONDUIT SHALL BE INCIDENTAL TO THE PAY ITEM "2" GALVANIZED STEEL CONDUIT ATTACHED TO STRUCTURE".
2. NO HOLES SHALL BE DRILLED IN BRIDGE BEAMS FOR INSTALLATION OF CONDUIT OR JUNCTION BOXES.

INTERCONNECT DETAIL
 JUNCTION BOX AND CONDUIT INSTALLATION - FOX RIVER BRIDGE

(NOT TO SCALE)

REVISIONS	
NAME	DATE

KANE COUNTY DIVISION OF TRANSPORTATION
INTERCONNECT DETAIL
 FABYAN PARKWAY
 FOX RIVER BRIDGE
 SCALE: NONE
 DATE: 12/14/2007
 DRAWN BY: CEC
 DESIGNED BY: BRD/JSH
 CHECKED BY: JJE