
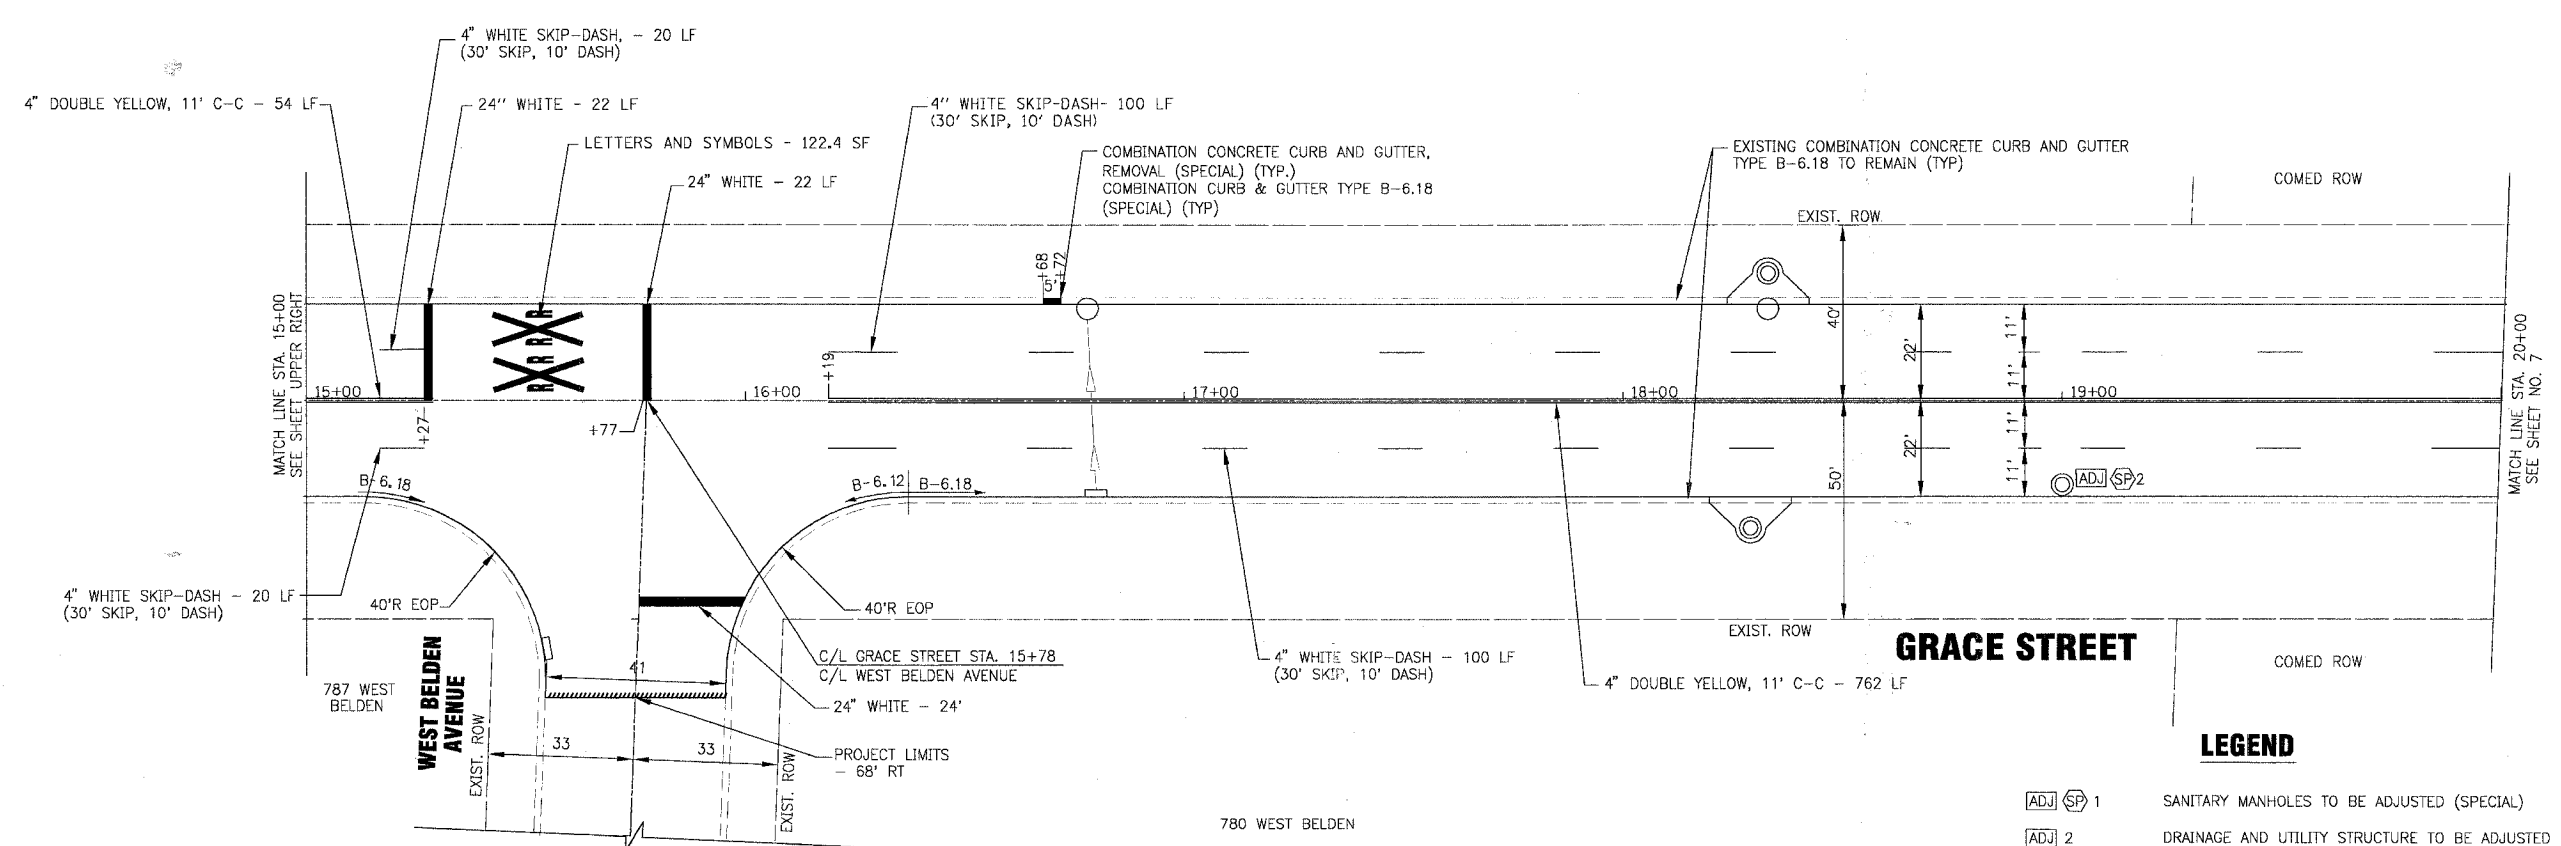


F.A.J. RTE. 2619	SECTION 06-0096-00-RS	COUNTY DU PAGE	TOTAL SHEETS 24	SHEET NO. 6
STA. 10+00		TO STA. 20+00		
FED. ROAD DIST. NO. C-91-100-07	ILLINOIS	FED AID PROJECT M-8003 (736)		
CONTRACT NO.: 83990				

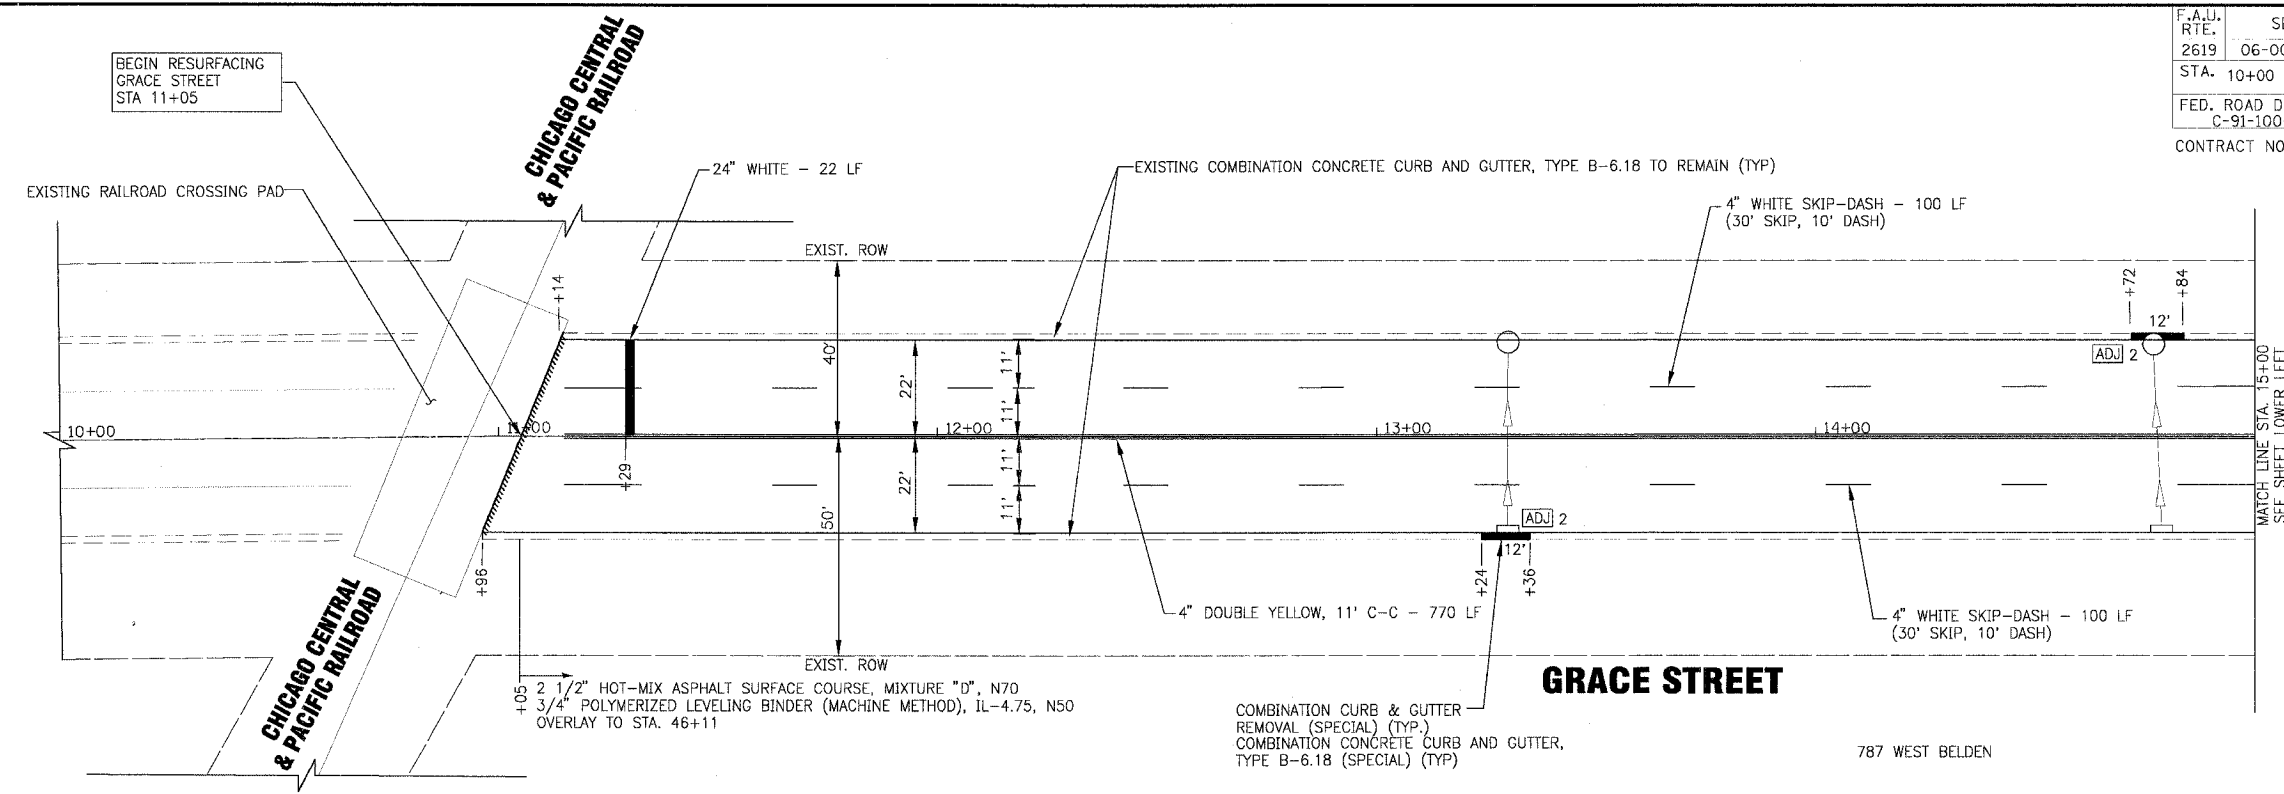

**LEGEND**

ADJ SP 1	SANITARY MANHOLES TO BE ADJUSTED (SPECIAL)
ADJ 2	DRAINAGE AND UTILITY STRUCTURE TO BE ADJUSTED
ADJ SP 2	DRAINAGE AND UTILITY STRUCTURE ADJUSTMENT (SPECIAL)

I:\ADNA\060486 - Grace STP (LAPP)\DWG\060486-RP1\_sht.dwg - S16  
 Plotted: 11-20-07 @ 2:41pm By: S80kar  
 Copyright © 2007, by Baxter & Woodman, Inc.  
 State of Illinois - Professional Design Firm  
 License No. - 184-001121 - Expires 4-30-09

	<b>REVISIONS</b>		VILLAGE OF ADDISON, ILLINOIS <b>FAU ROUTE 2619 GRACE STREET</b> <b>GRACE STREET</b> <b>STA. 10+00 TO STA. 20+00</b>
	NAME	DATE	
	VILLAGE REVIEW	7-30-07	
		IDOT REVIEW 11-16-07	PROJECT NO. 060486.40 SCALE: V:1"=5' H:1"=20' DATE: 7-27-07
			DESIGNED BY: MWP DRAWN BY: KAR CHECKED BY: MWP