

WATER MAIN FITTINGS

- WM-F 16
STA. 32+40
12"x6" TEE
- WM-F 17
STA. 36+10
12"x8" TEE
(INSIDE VALVE VAULT)
- WM-F 18
8"-45' BEND
- WM-F 19
8"-45' BEND
(CONNECT TO EXISTING)
- WM-F 20
STA. 36+10
12"x6" TEE
- WM-F 21
12"x 8" TEE
(INSIDE VALVE VAULT)
- WM-F 22
8"-45' BEND
- WM-F 23
8"-45' BEND
(CONNECT TO EXISTING)

WATER MAIN PIPES

- WM-P 8
APPROX. 600 L.F. OF 12"
- WM-P 8A
APPROX. 22 L.F. OF 20" CASING
- WM-P 9
APPROX. 19 L.F. OF 6" (RJ) HYDRANT LEADER
- WM-P 10
APPROX. 18 L.F. OF 8" (RJ)
- WM-P 11
APPROX. 19 L.F. OF 6" (RJ) (ADDITIONAL HYDRANT LEADER)
- WM-P 12
APPROX. 32 L.F. OF 8" (RJ)

WATER VALVE VAULTS

- WM-V V4
12" GATE VALVE IN VAULT
- WM-V V5
8" GATE VALVE IN VAULT
(VALVE ATTACHED TO LINE TEE)
- WM-V V6
8" GATE VALVE IN VAULT
(VALVE ATTACHED TO LINE TEE)

FIRE HYDRANTS

- WM-FH4
STA. 32+40
- WM-FH5
STA. 35+60

F.A.U. R.T.E. 2619	SECTION 06-0096-00-RS	COUNTY DUPAGE	TOTAL SHEETS 24	SHEET NO. 9
STA. 32+00		TO STA. 38+00		
FED. ROAD DIST. NO. C-91-100-07		ILLINOIS	FED AID PROJECT M-8003 (736)	

CONTRACT NO.: 83990


DRIVEWAY PAVEMENT REMOVAL
AGGREGATE BASE COURSE, TYPE B 4"
HOT-MIX ASPHALT BASE COURSE, 6"
HOT-MIX ASPHALT SURFACE COURSE, MIX "C" N50 - 2"

COMBINATION CONCRETE CURB AND GUTTER
TYPE B-6.12 (SPECIAL) (TYP.)

SCALE: 1" = 20'

MATCH LINE SEE SHEET NO. 8


MATCH LINE SEE SHEET NO. 10

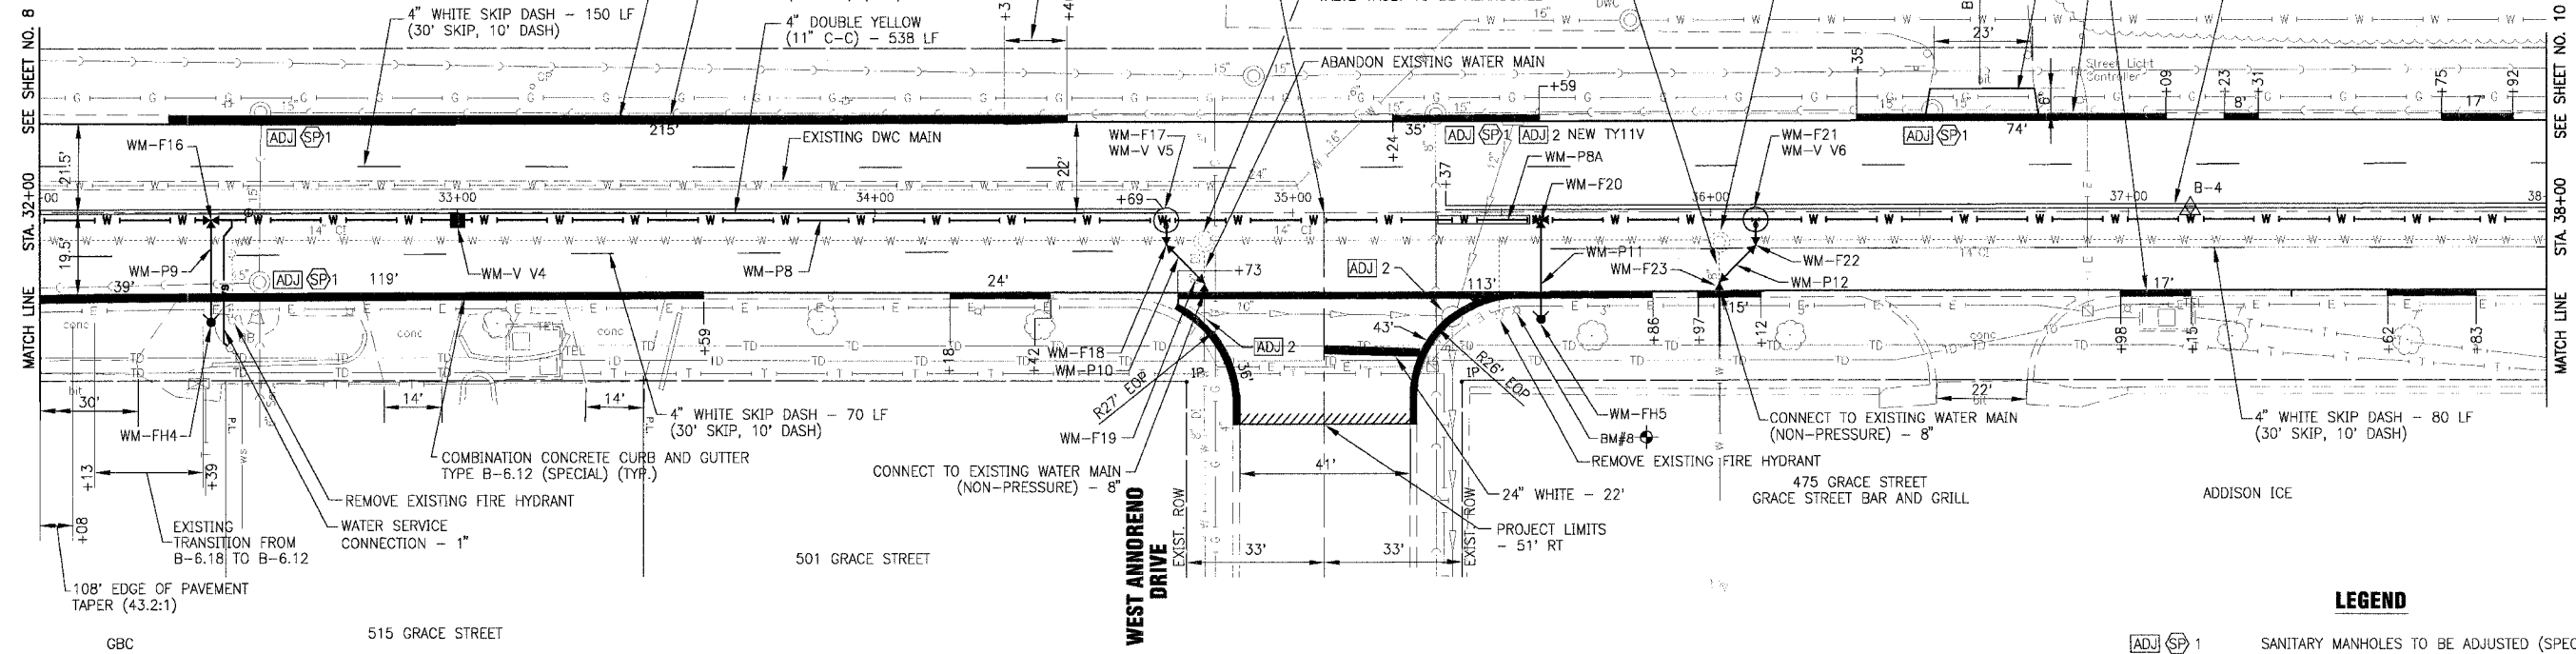

LEGEND

ADJ SP 1	SANITARY MANHOLES TO BE ADJUSTED (SPECIAL)
ADJ 2	DRAINAGE AND UTILITY STRUCTURE TO BE ADJUSTED
ADJ SP 2	DRAINAGE AND UTILITY STRUCTURE ADJUSTMENT (SPECIAL)

GRACE STREET

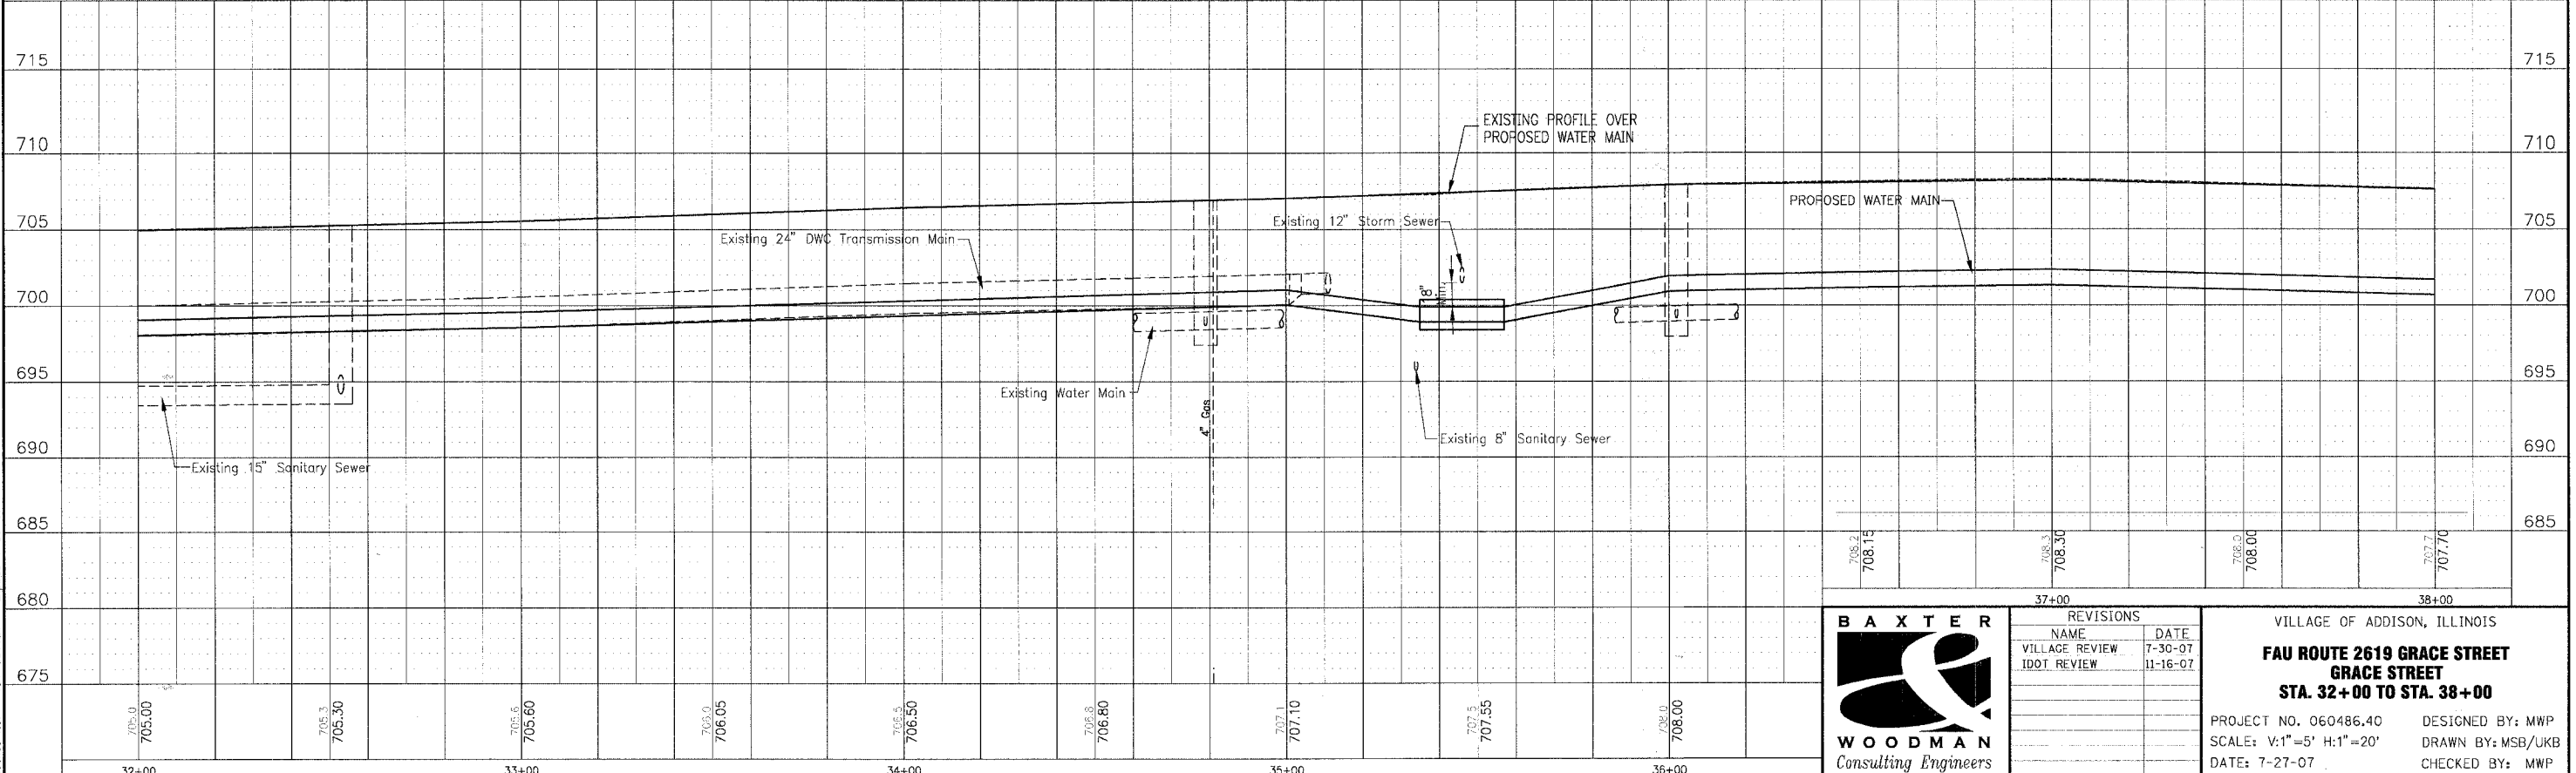

REVISIONS

NAME	DATE
VILLAGE REVIEW	7-30-07
IDDT REVIEW	11-16-07

VILLAGE OF ADDISON, ILLINOIS
FAU ROUTE 2619 GRACE STREET
GRACE STREET
STA. 32+00 TO STA. 38+00

PROJECT NO. 060486.40
 SCALE: V:1"=5' H:1"=20'
 DATE: 7-27-07

DESIGNED BY: MWP
 DRAWN BY: MSB/UKB
 CHECKED BY: MWP

I:\AD\INV\060486 - Grace STP (LAPP)\DWG\60486A\PLAN.dwg - PP-SH9
 Plotted: 11-20-07 @ 4:39pm By: 560kar
 Copyright © 2007, By Baxter & Woodman, Inc.
 State of Illinois - Professional Design Firm
 License No. - 164-001121 - Expires 4-30-07