 



F.A.U. RTE.	SECTION	COUNTY	TOTAL SHEETS	SHEET NO.
2619	06-0096-00-RS	DUPAGE	24	12
STA.	TO STA.			
FED. ROAD DIST. NO. C-91-100-07	ILLINOIS	FED AID PROJECT M-8003 (736)		




CONTRACT NO. 83990

**LEGEND**

-  SIGN
-  TYPE III BARRICADE

**NOTES:**

1. DETOUR SIGNS SHALL BE MAINTAINED BY THE CONTRACTOR THROUGHOUT THE DURATION OF THE DETOUR.
2. REMOVE AFTER STAGE II

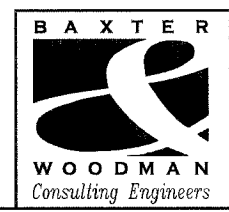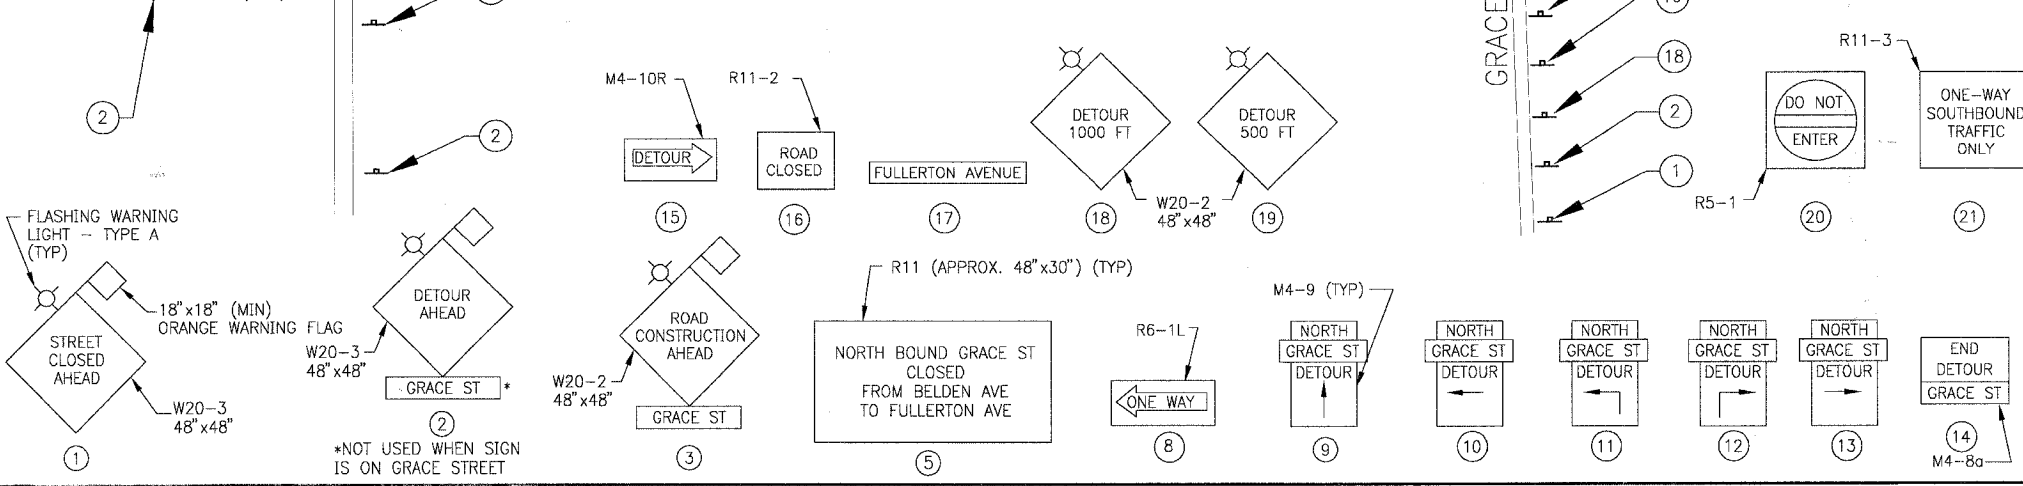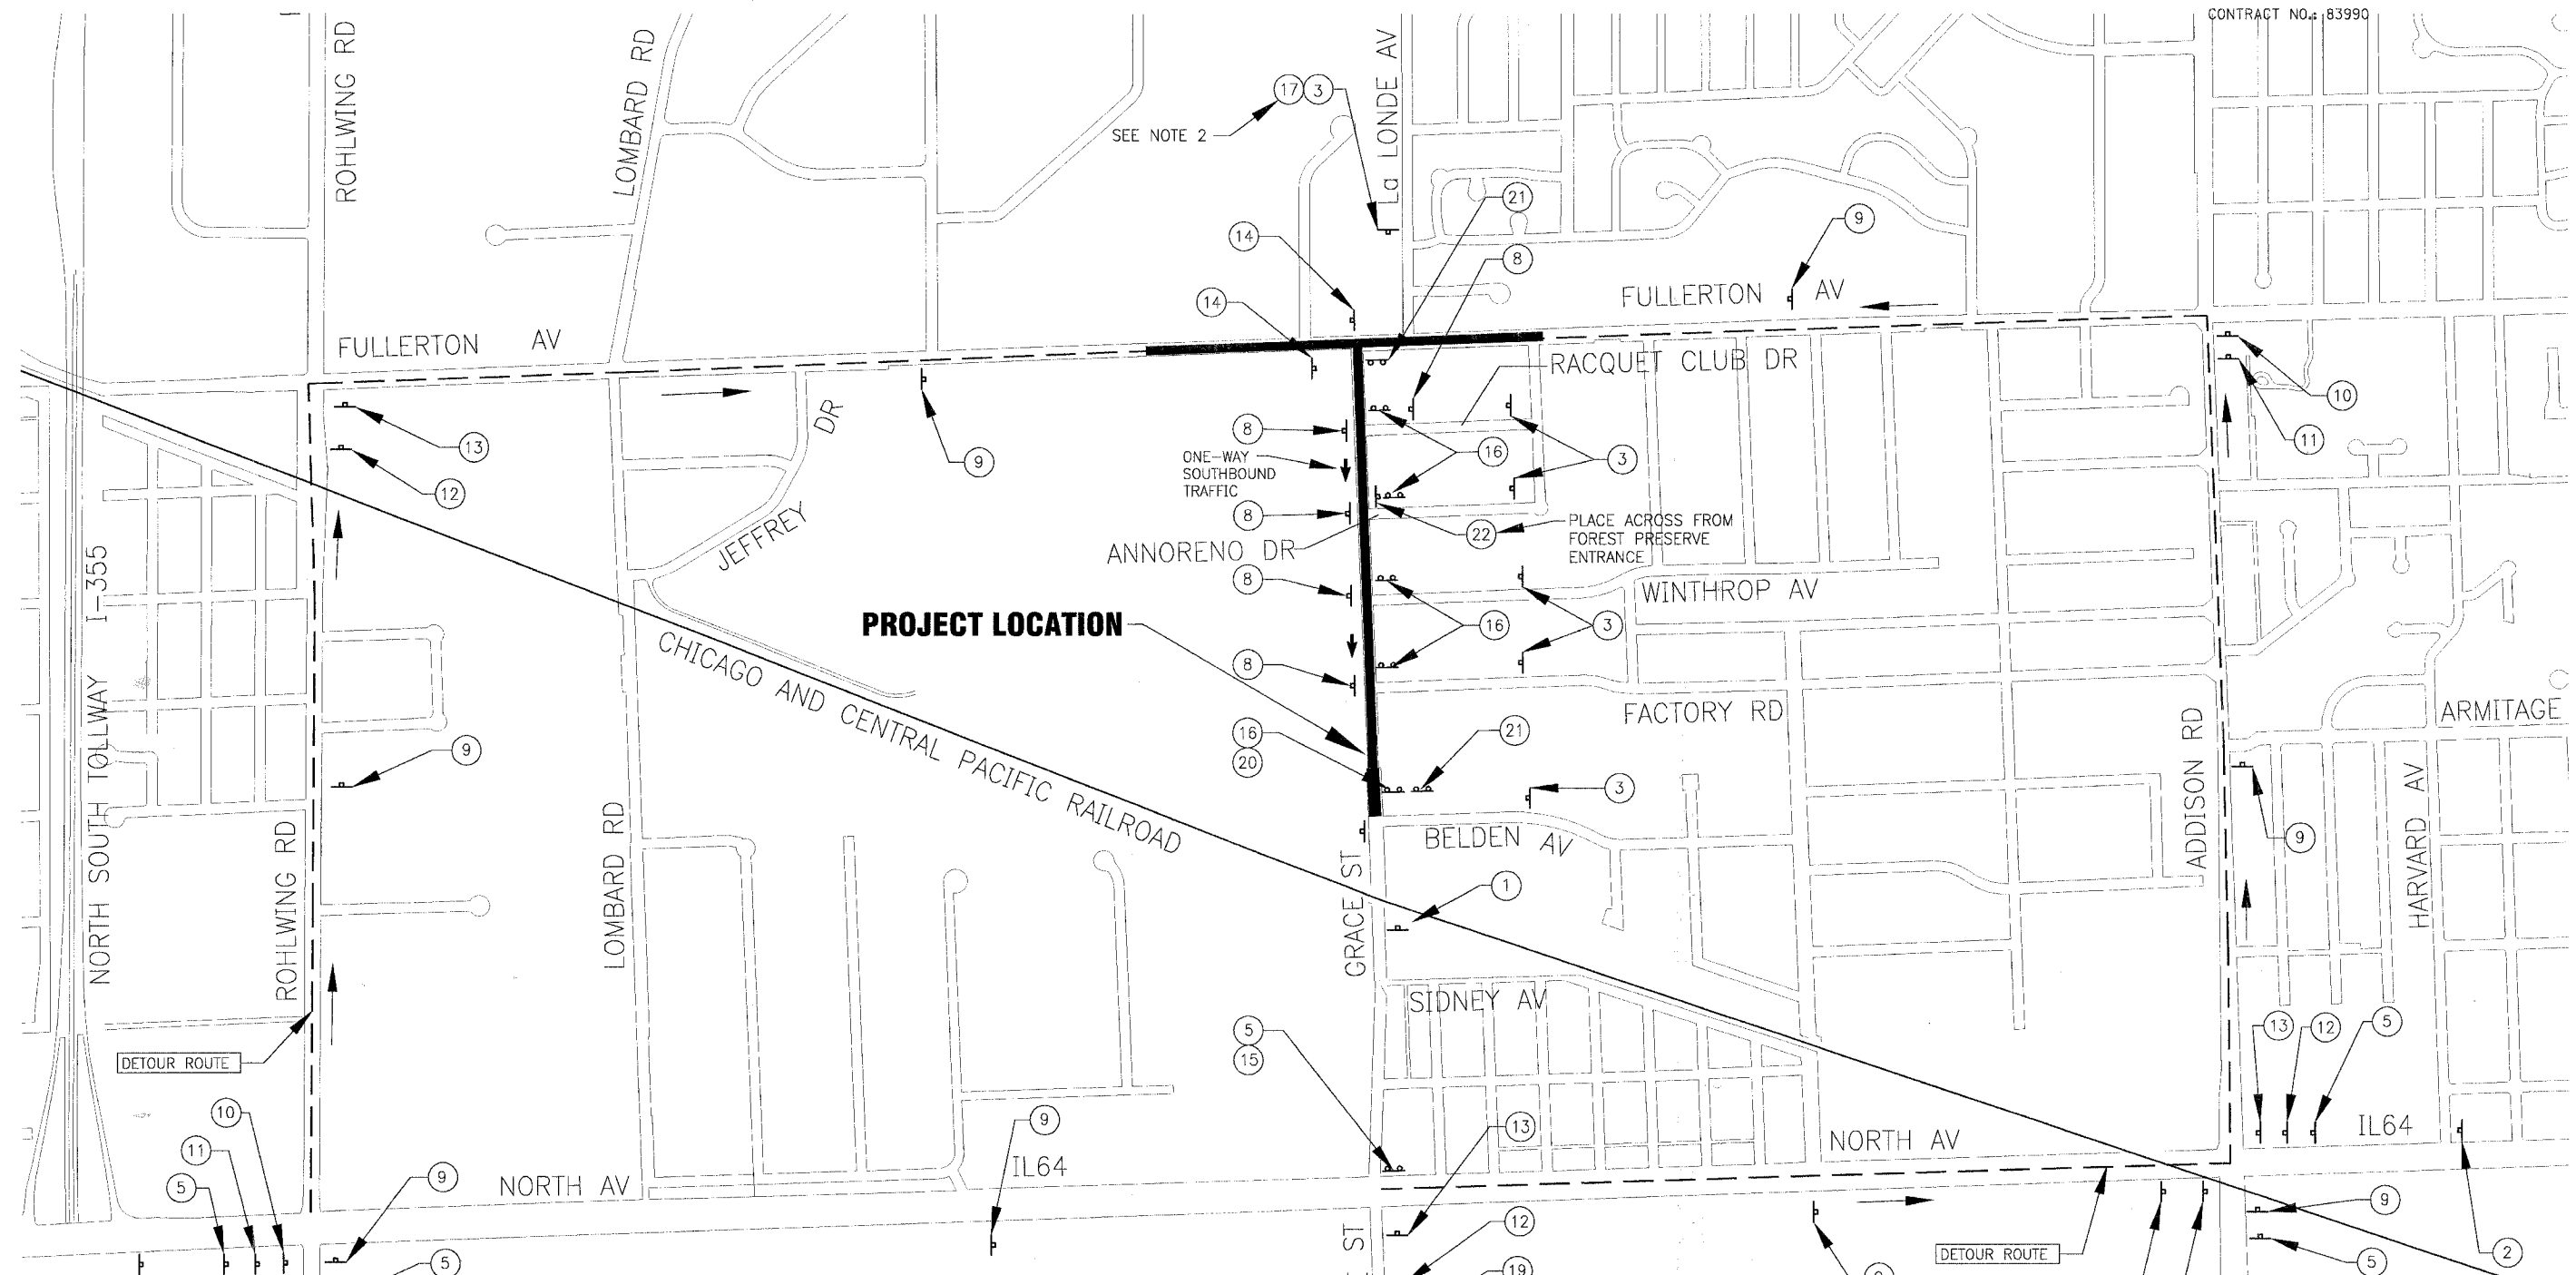

REVISIONS	
NAME	DATE
VILLAGE REVIEW	7-30-07
IDOT REVIEW	11-16-07

VILLAGE OF ADDISON, ILLINOIS  
**FAU ROUTE 2619 GRACE STREET**  
**MAINTENANCE OF TRAFFIC**  
**GRACE STREET TRAFFIC DETOUR**

PROJECT NO. 060486.40    DESIGNED BY: MWP  
SCALE: 1" = 500'    DRAWN BY: UKB  
DATE: 7-27-07    CHECKED BY: MWP

I:\ADDM\060486 - Grace ST (LAPP)\DWG\60486-detour.dwg - STAGE 1  
Plotted: 11-20-07 @ 2:53pm By: 560kx  
Copyright © 2006, by Baxter & Woodman, Inc.  
State of Illinois Professional Design Firm  
License No. - 184-00121 - Expires 4-30-07