
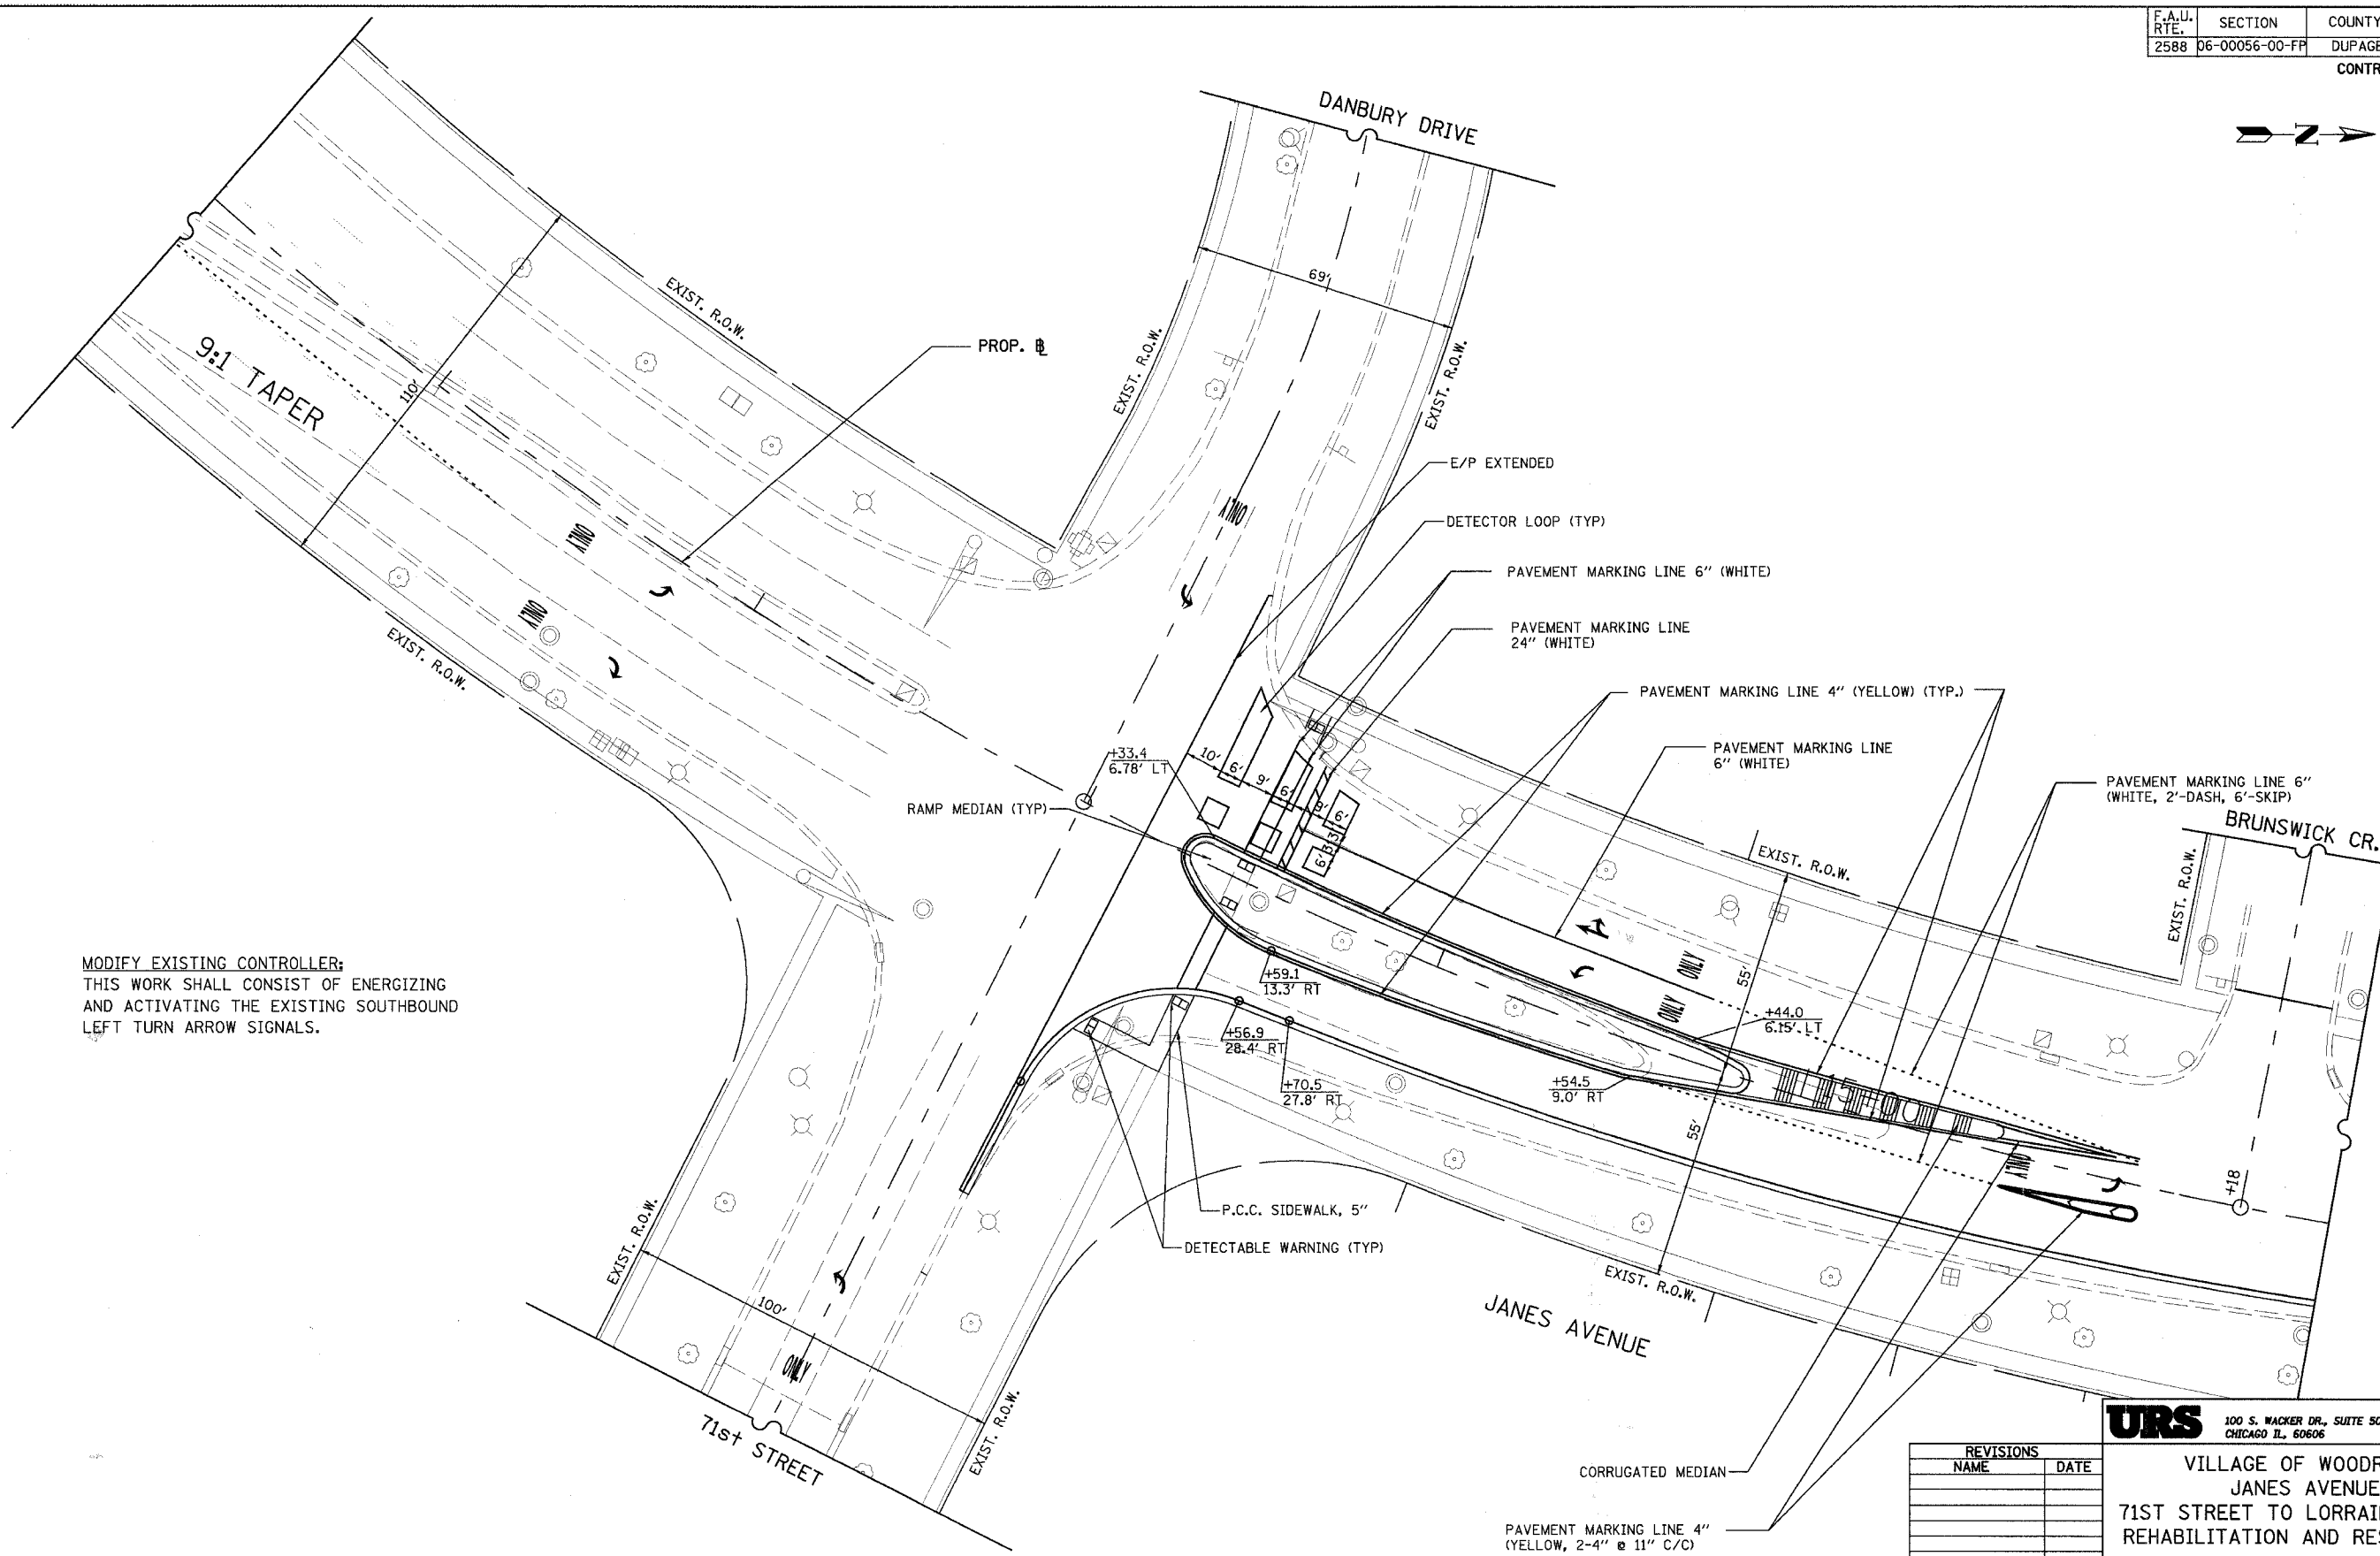


F.A.U. RTE.	SECTION	COUNTY	TOTAL SHEETS	SHEET NO.
2588	06-00056-00-FP	DUPAGE	26	9

CONTRACT NO. 83995

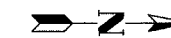

MODIFY EXISTING CONTROLLER:
 THIS WORK SHALL CONSIST OF ENERGIZING
 AND ACTIVATING THE EXISTING SOUTHBOUND
 LEFT TURN ARROW SIGNALS.

REVISIONS	
NAME	DATE

URS 100 S. WACKER DR., SUITE 500 TEL: (312) 939-1000
 CHICAGO IL, 60606 FAX: (312) 939-4198

VILLAGE OF WOODRIDGE
 JANES AVENUE
 71ST STREET TO LORRAINE AVENUE
 REHABILITATION AND RESURFACING
 INTERSECTION DETAILS

SCALE: 1" = 20'
 DATE: 11/30/2007
 DRAWN BY: VAP
 CHECKED BY: DDL