
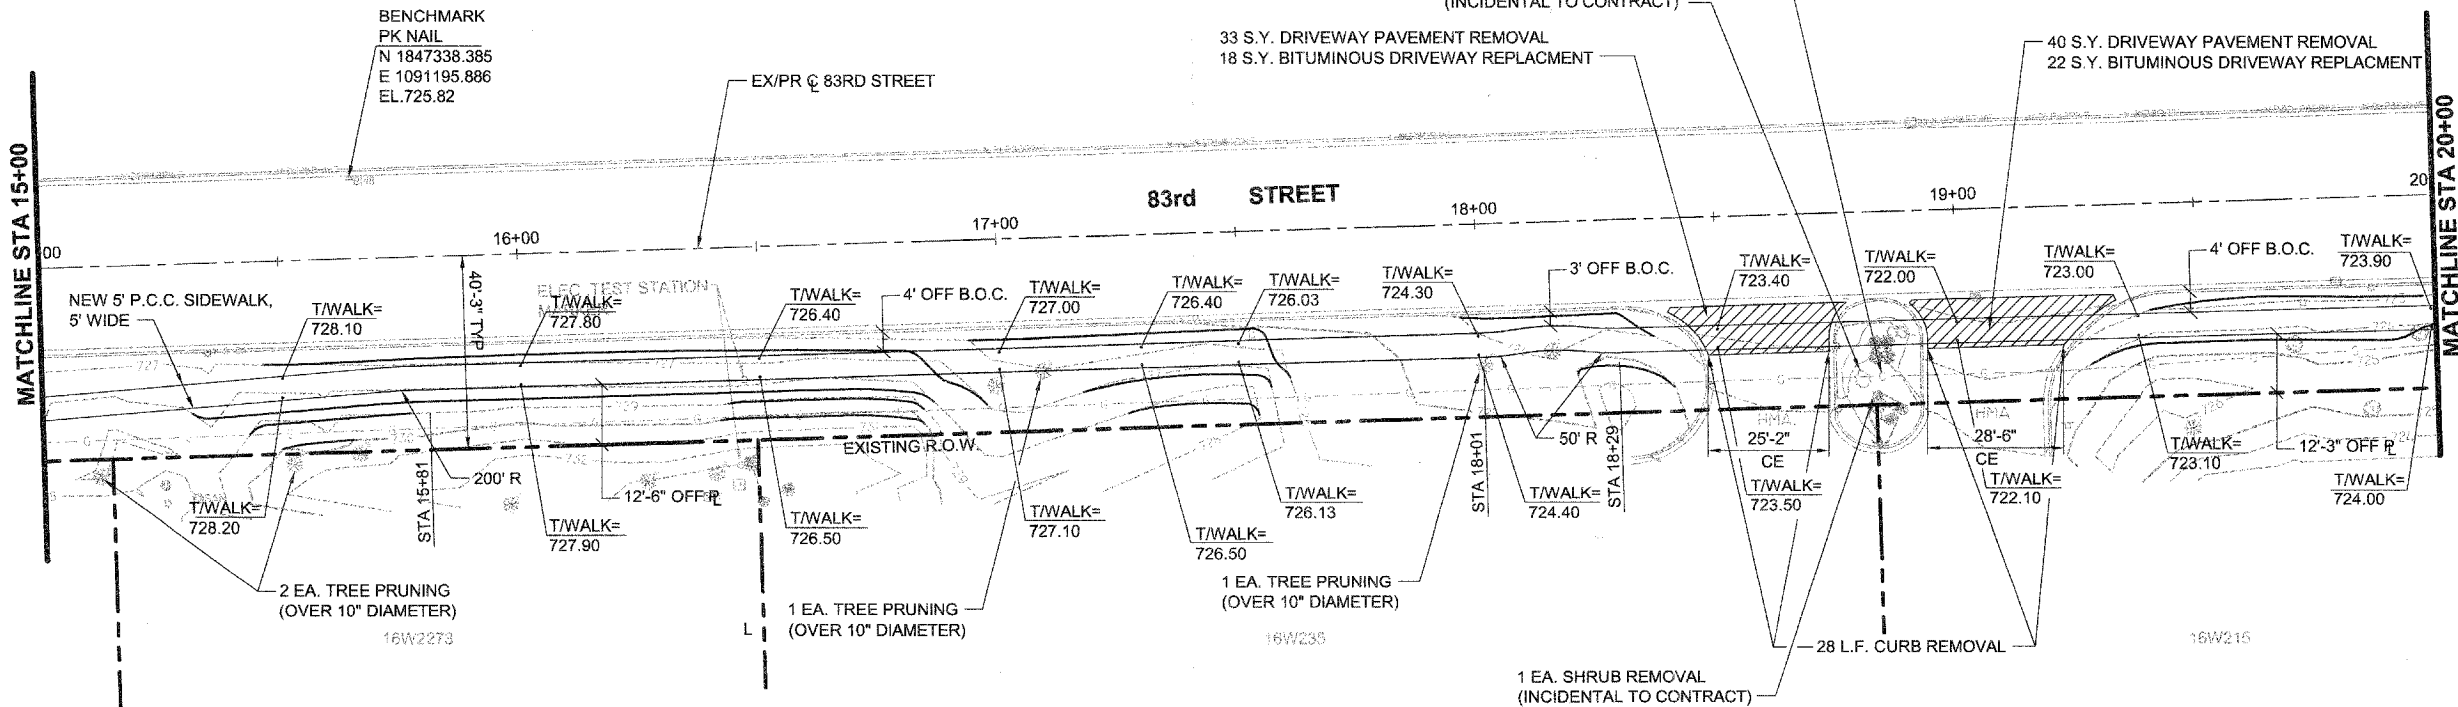


DATE	
BY	
NO. L. BOOK	
NO. OF SHEETS	
NO. OF THIS SHEET	
NO. OF THIS SHEET CHECKED	
CADD FILE NAME	

DATE	
BY	
NO. L. BOOK	
NO. OF SHEETS	
NO. OF THIS SHEET	
NO. OF THIS SHEET CHECKED	
CADD FILE NAME	

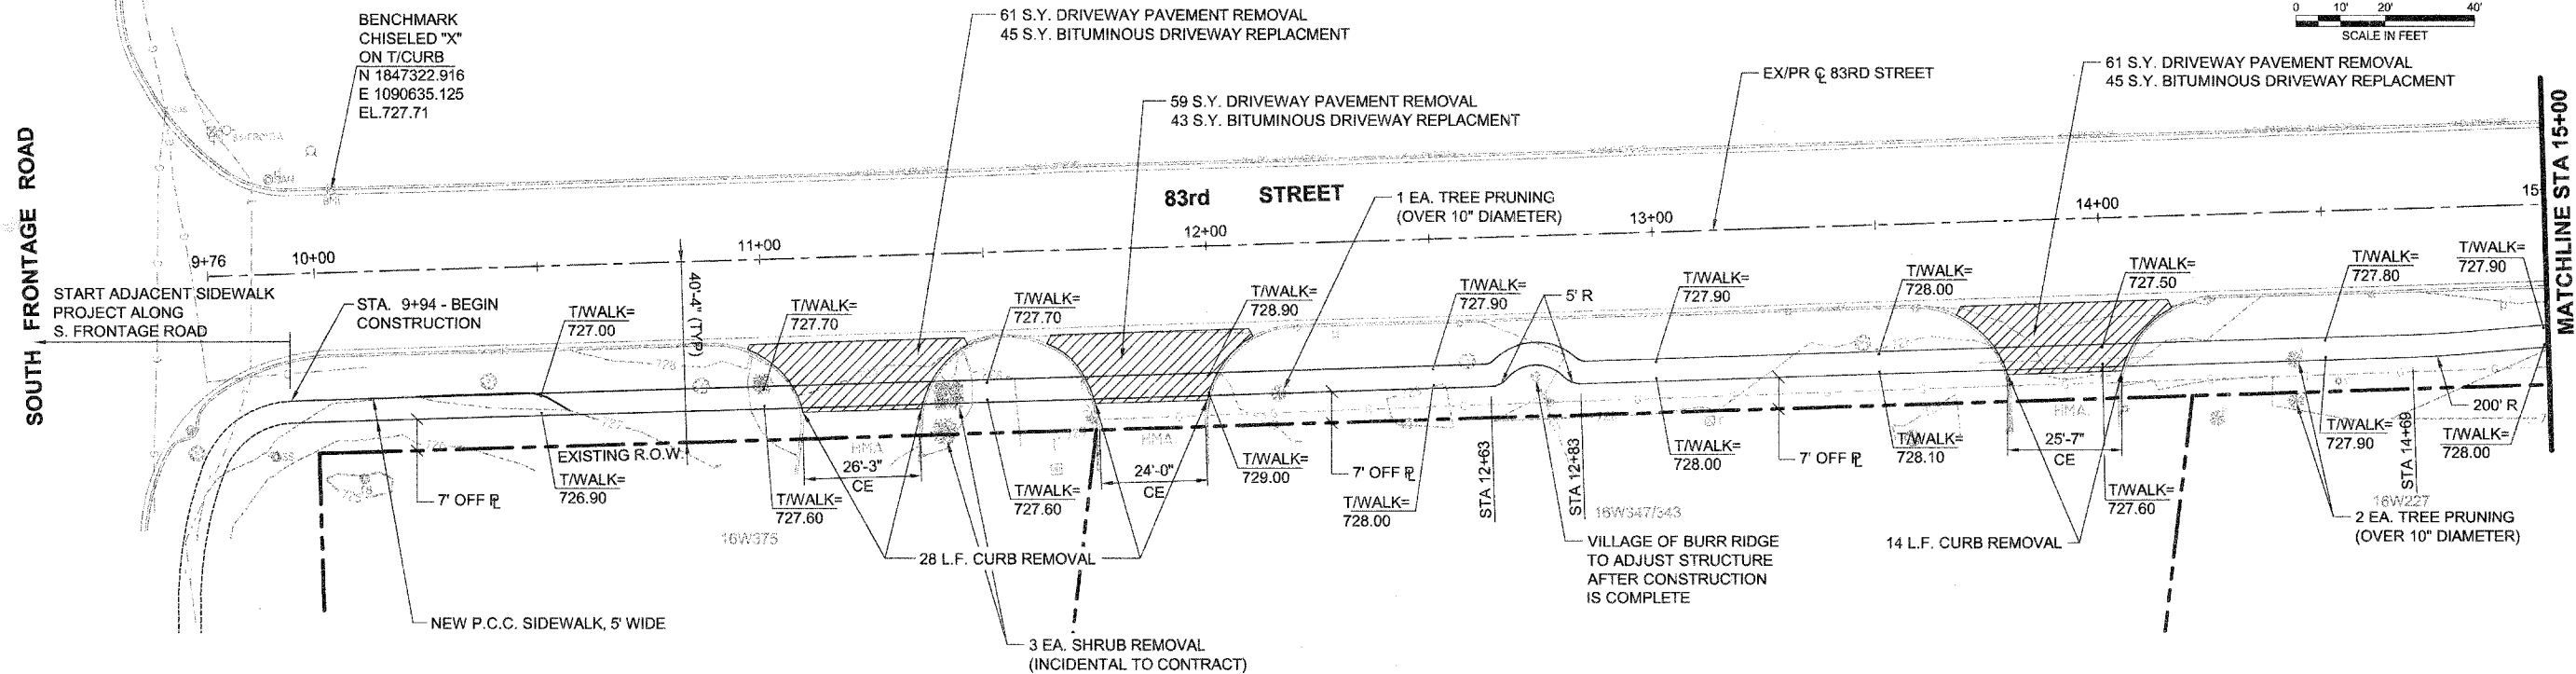

FILE NAME = \$FILEL\$	USER NAME = \$USER\$	DESIGNED --	REVISED --	<b>STATE OF ILLINOIS DEPARTMENT OF TRANSPORTATION</b>	F.A.U. RTE. 1552	SECTION 07-00037-00-SW	COUNTY DUPAGE	TOTAL SHEETS 17	SHEET NO. 3
	PLOT SCALE = \$SCALE\$	DRAWN --	REVISED --		SCALE: 1"=20'	83rd STREET CONSTRUCTION		CONTRACT NO. 83996	
	PLOT DATE = \$DATE\$	CHECKED --	REVISED --		SHEET NO. 3 OF 13 SHEETS	STA. 9+76.00 TO STA. 20+00.00		FED. ROAD DIST. NO. 1   ILLINOIS FED. AID PROJECT	
		DATE --	REVISED --						