

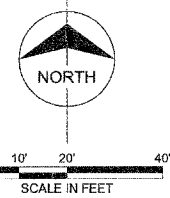
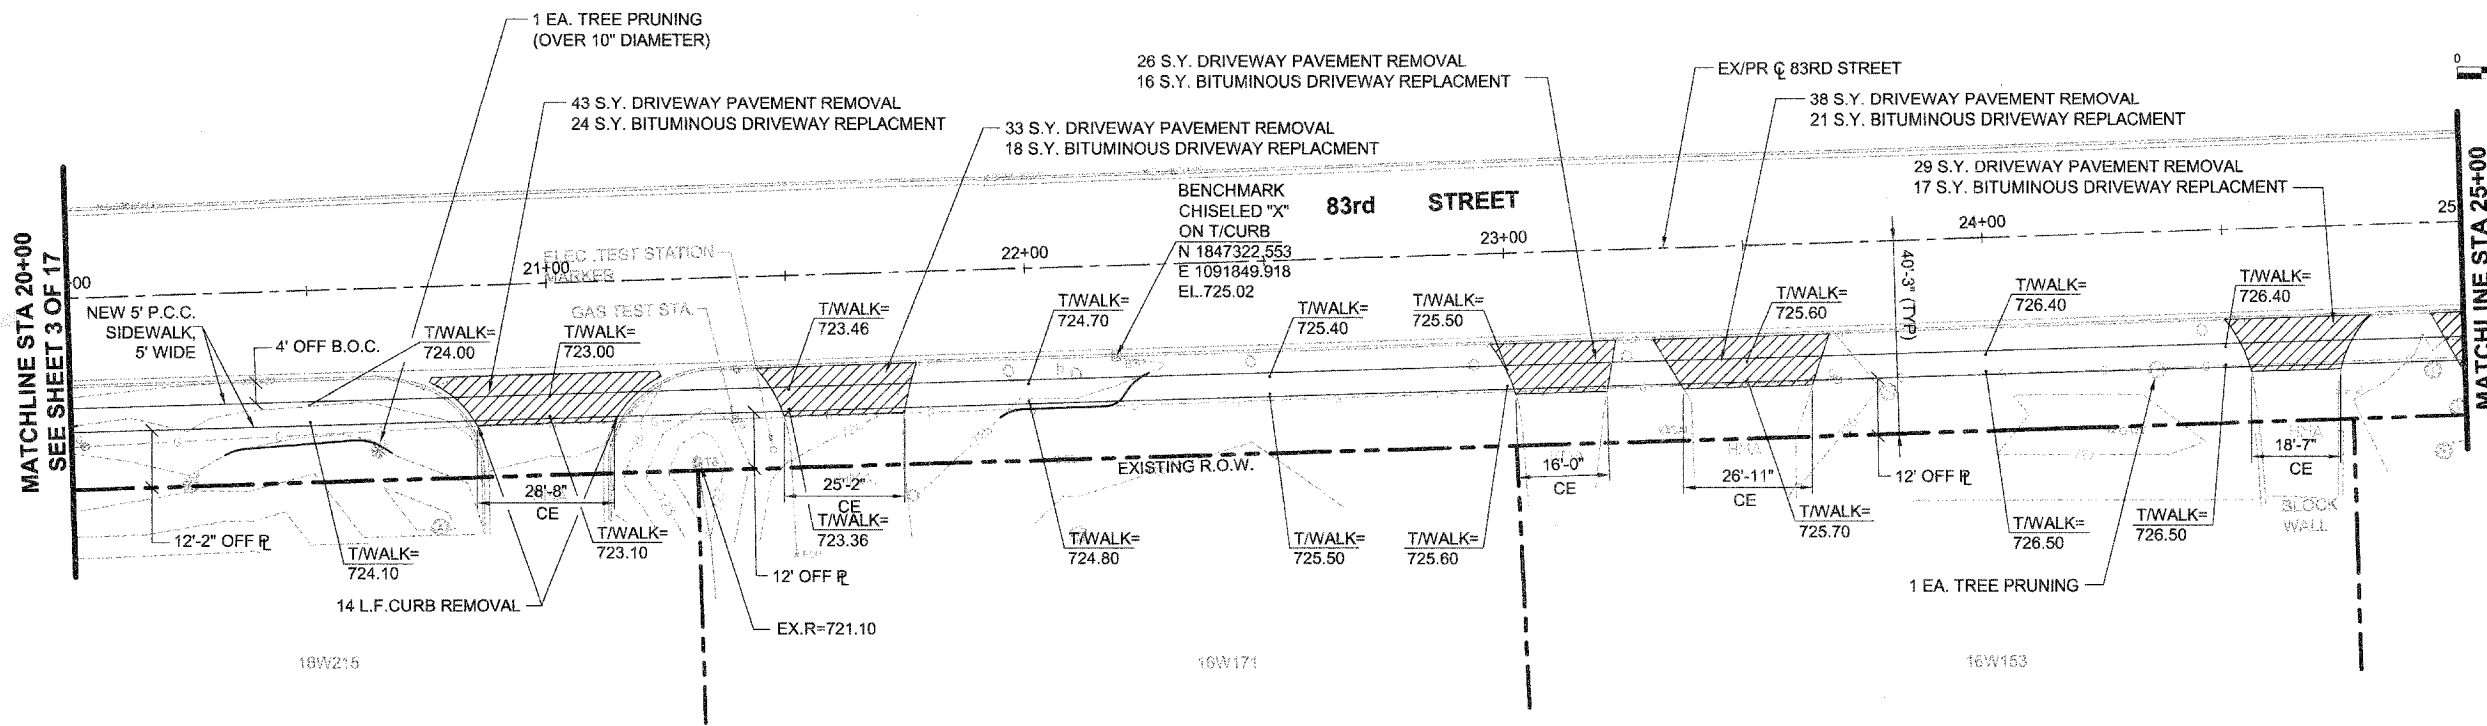


PLAN	DATE
BY	
CHECKED	
NO.	
FILE NAME	

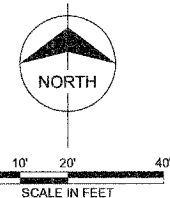

PROFILE	DATE
BY	
CHECKED	
NO.	
FILE NAME	

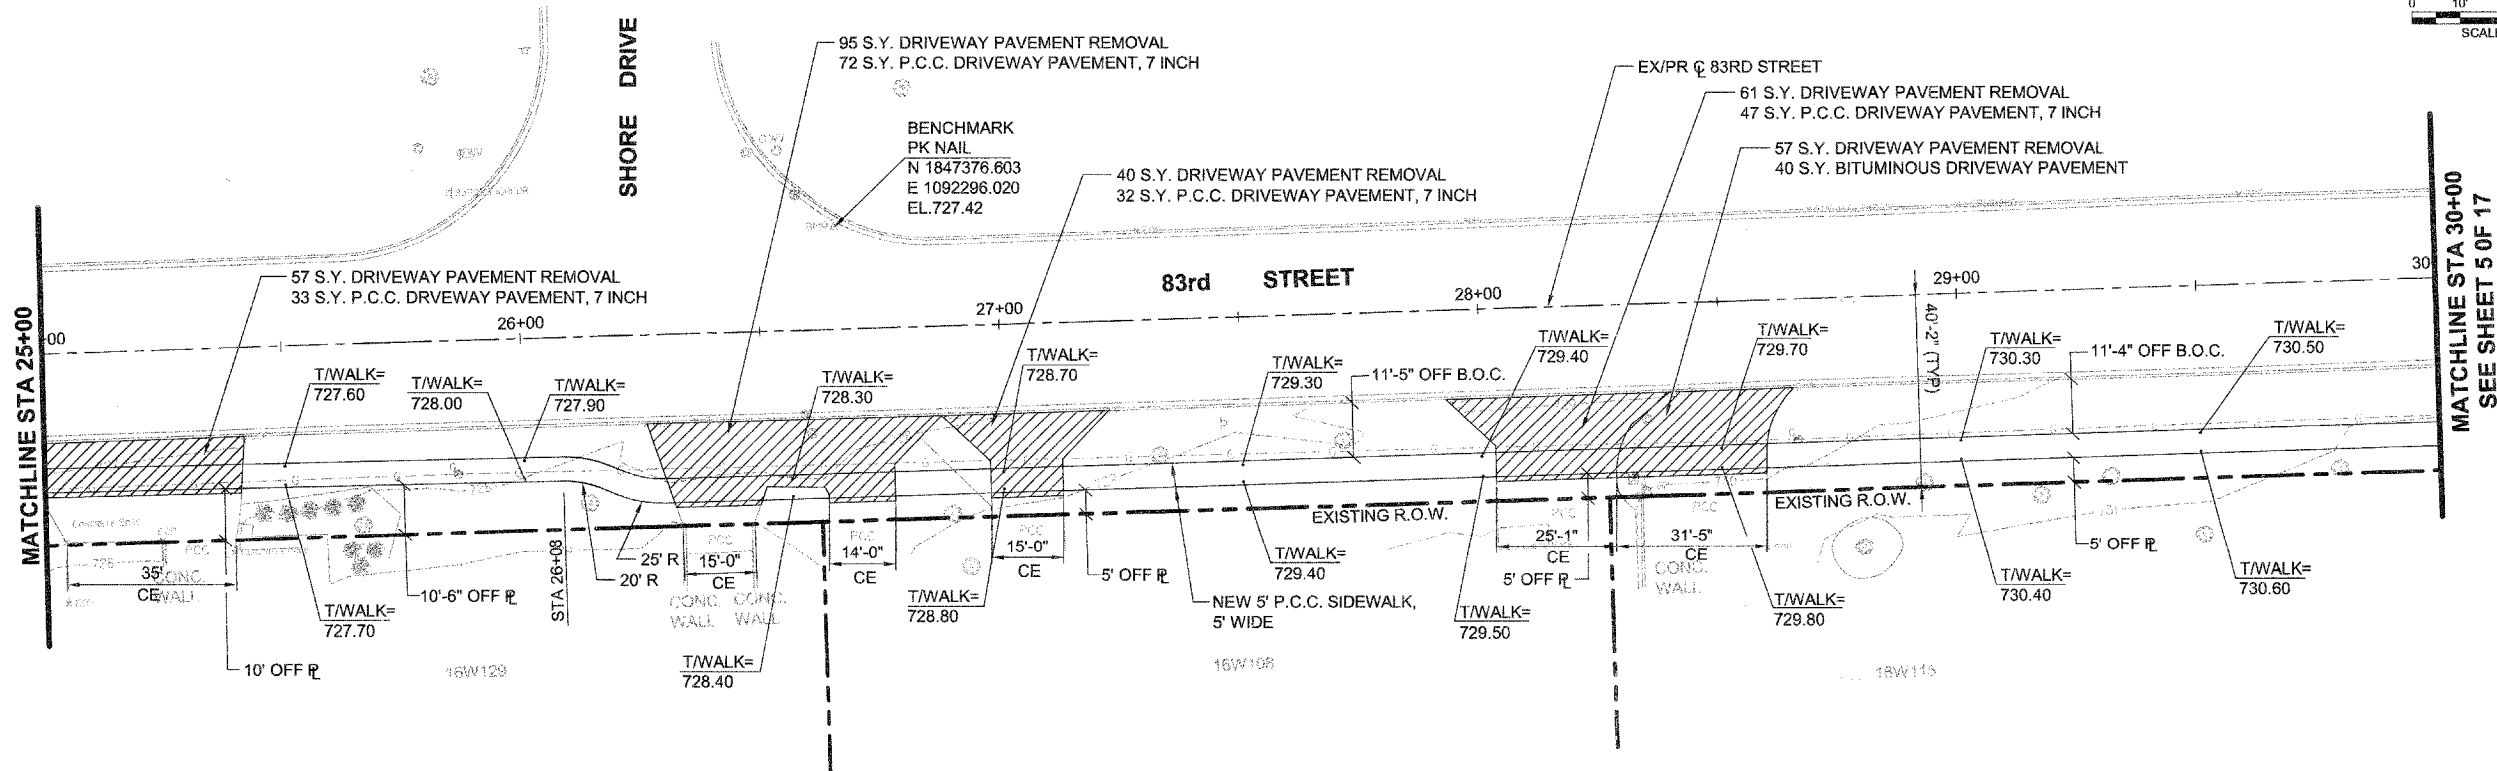

FILE NAME = 83RD ST

USER NAME = JUSCJ

DESIGNED --  
DRAWN --  
CHECKED --  
DATE --

REVISED --  
REVISED --  
REVISED --  
REVISED --

**STATE OF ILLINOIS  
DEPARTMENT OF TRANSPORTATION**

SCALE: 1"=20' SHEET NO. 4 OF 13 SHEETS STA. 20+00.00 TO STA. 30+00.00

F.A.U. R.T.E.	SECTION	COUNTY	TOTAL SHEETS	SHEET NO.
1552	07-00037-00-SW	DUPAGE	17	4
83rd STREET CONSTRUCTION			CONTRACT NO. 83996	
FED. ROAD DIST. NO. 1 ILLINOIS FED. AID PROJECT				