


F.A. RTE. 204	SECTION *	COUNTY ROCK ISLAND	TOTAL SHEETS 31	SHEET NO. 8
STA. 0+270		TO STA. 0+340		
FED. ROAD DIST. NO. 7		ILLINOIS		FED. AID PROJECT
*92-00297-00-BR				

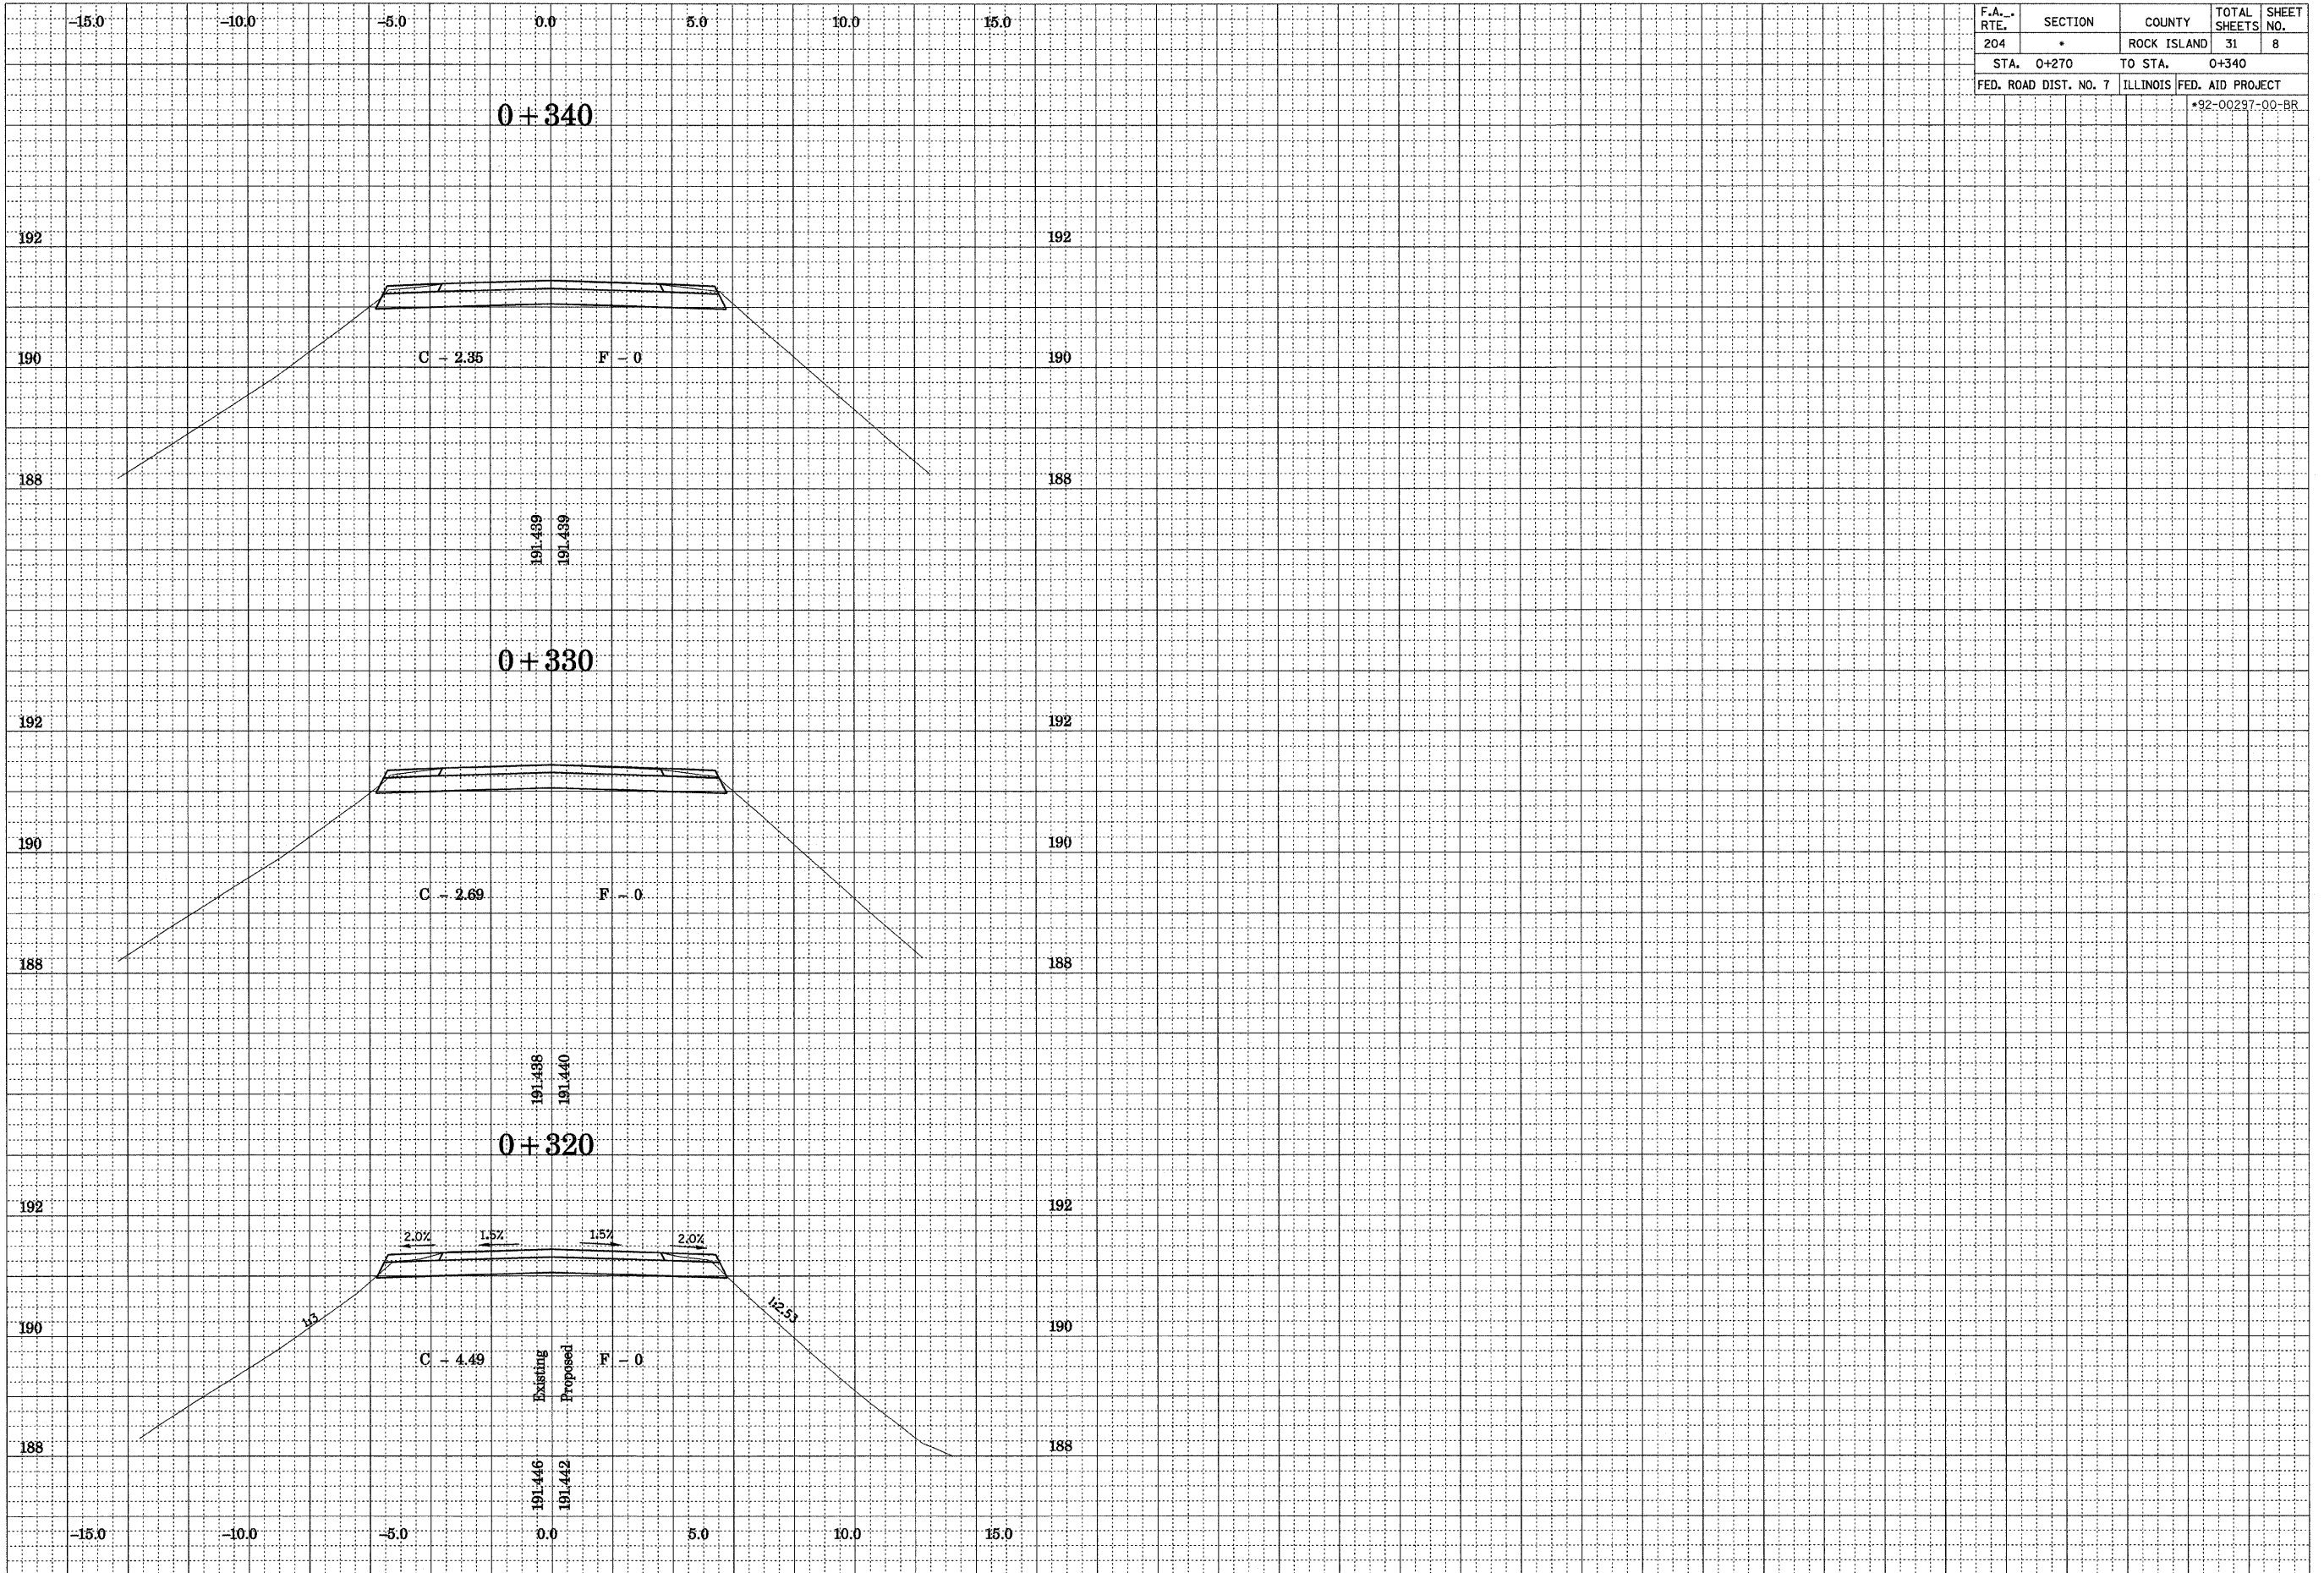

BY	DATE
SURVEYED	
TEMPLATE	
AREAS	
CHECKED	
NO.	

BY	DATE
ORIGINAL SURVEY	
NOTE BOOK	
AREAS	
CHECKED	
NO.	