



F.A. RTE.	SECTION	COUNTY	TOTAL SHEETS	SHEET NO.
204	92-00297-00-BR	ROCK ISLAND	31	25
STA. 0+270		TO STA. 0+340		
FED. ROAD DIST. NO. 7		ILLINOIS FED. AID PROJECT		

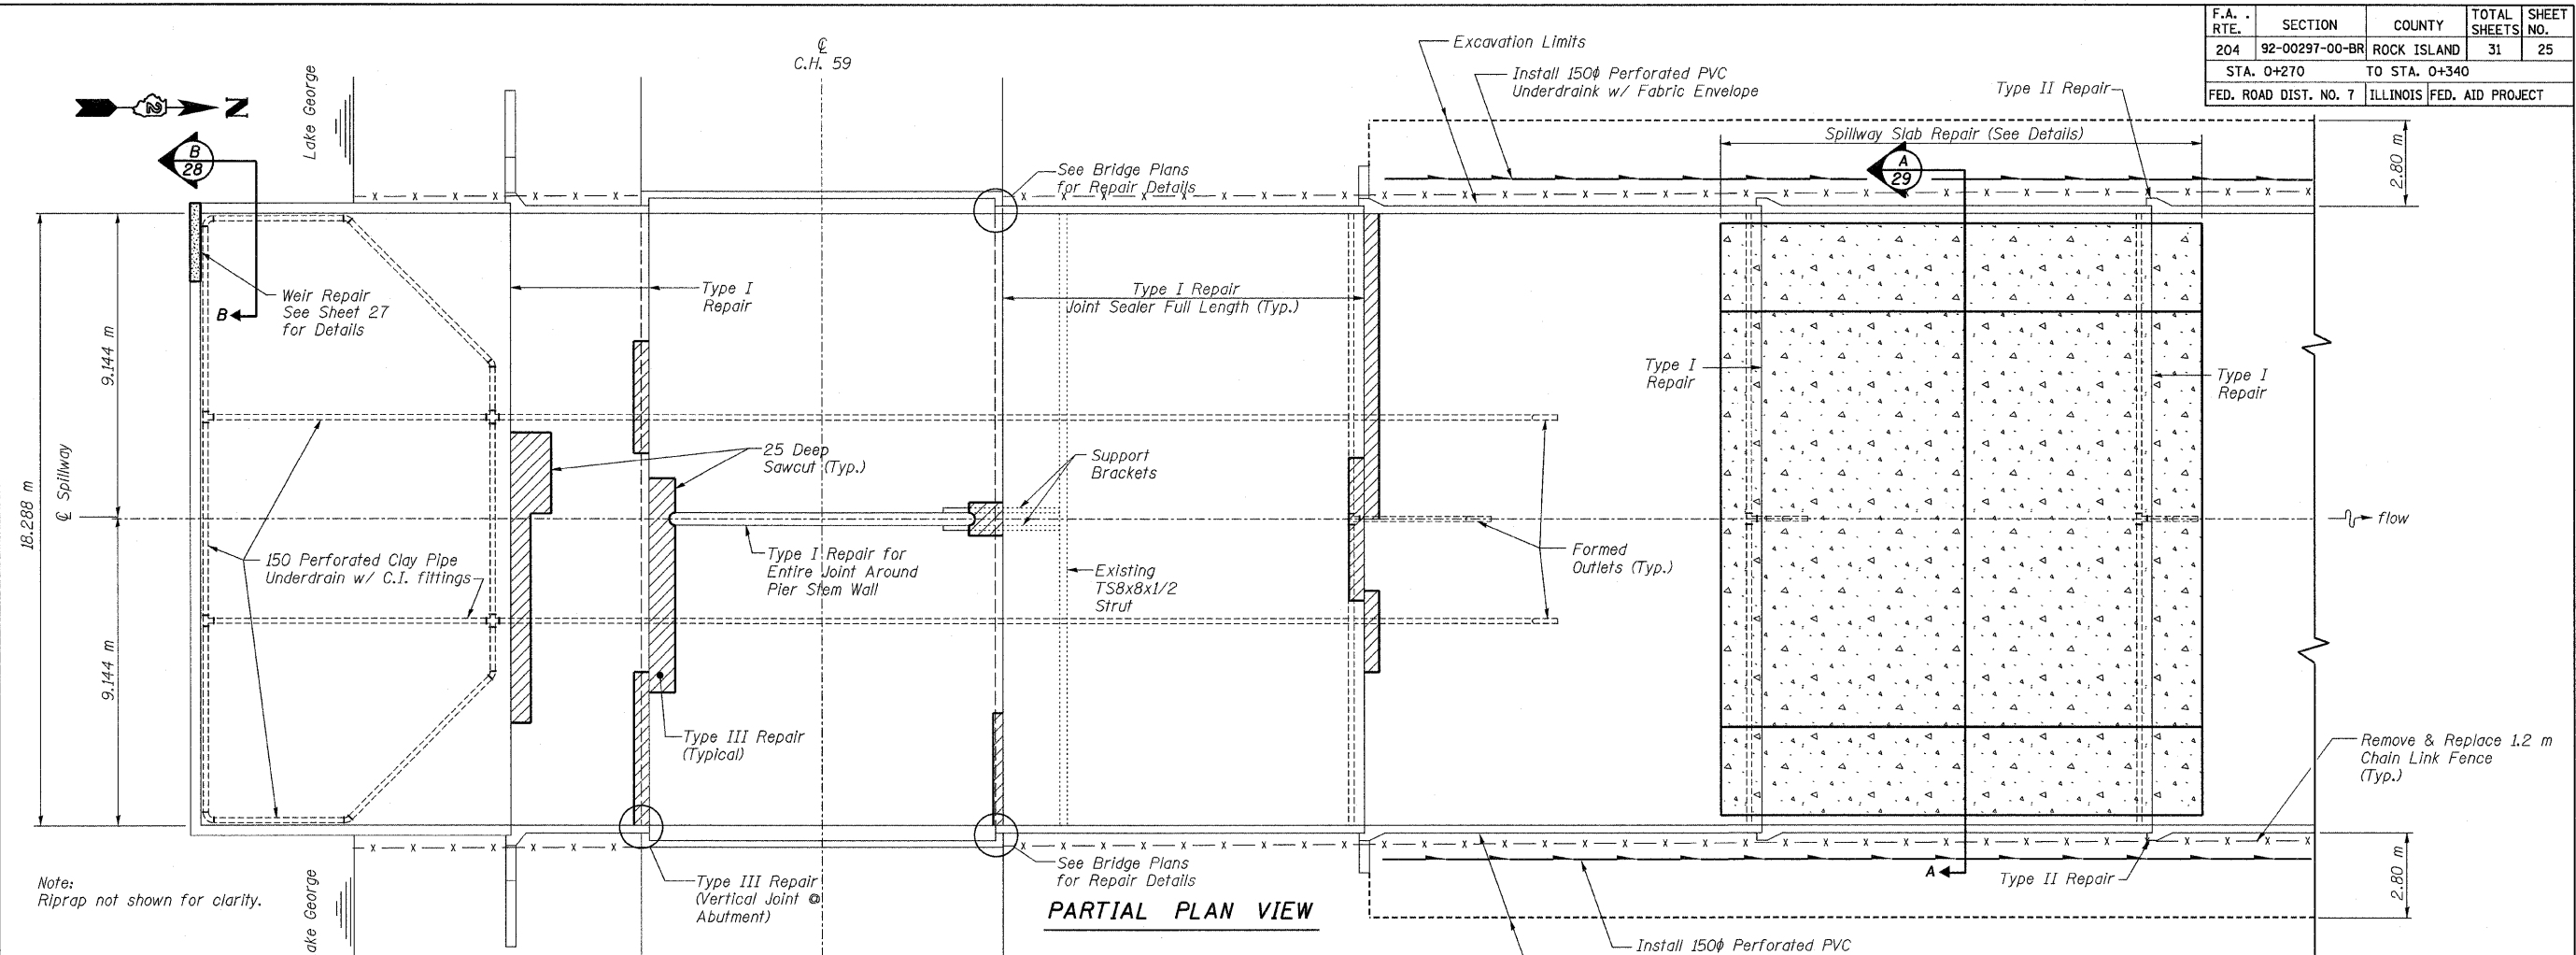

Note: Riprap not shown for clarity.

**PARTIAL PLAN VIEW**

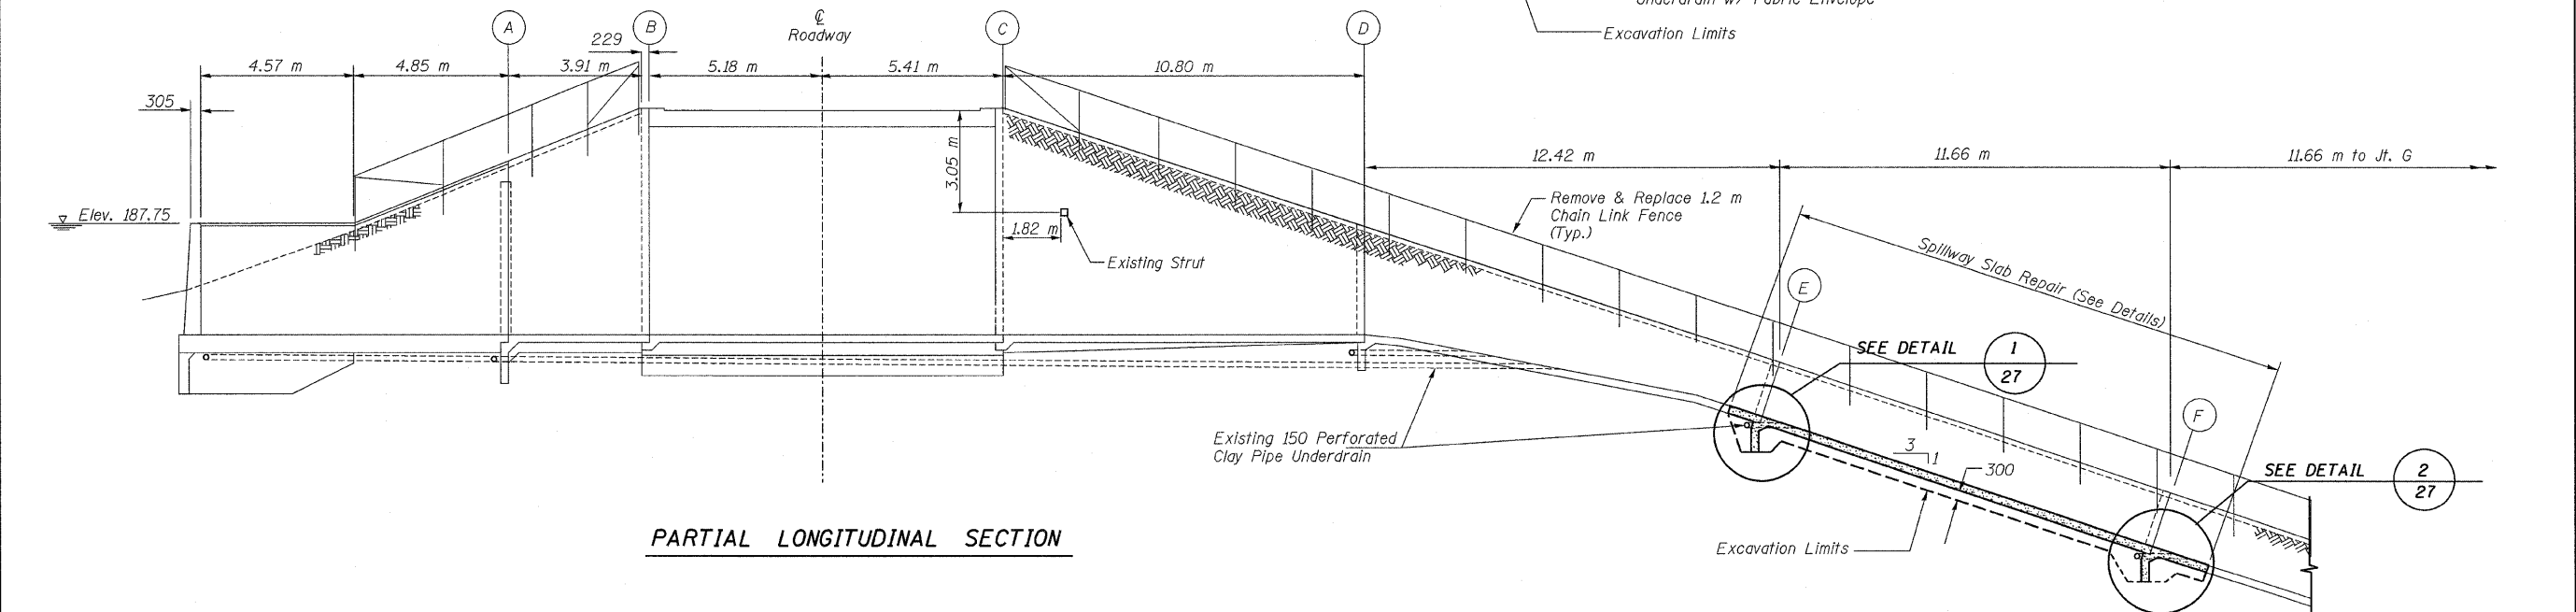

**PARTIAL LONGITUDINAL SECTION**

REVISIONS	
NAME	DATE

ILLINOIS DEPARTMENT OF TRANSPORTATION  
**SPILLWAY**  
**DETAIL PLAN & ELEVATION**  
 C.H. 59 OVER  
 LAKE GEORGE SPILLWAY  
 ROCK ISLAND, COUNTY  
 DRAWN BY RAP  
 CHECKED BY JBF  
 DATE NOV. 2007