


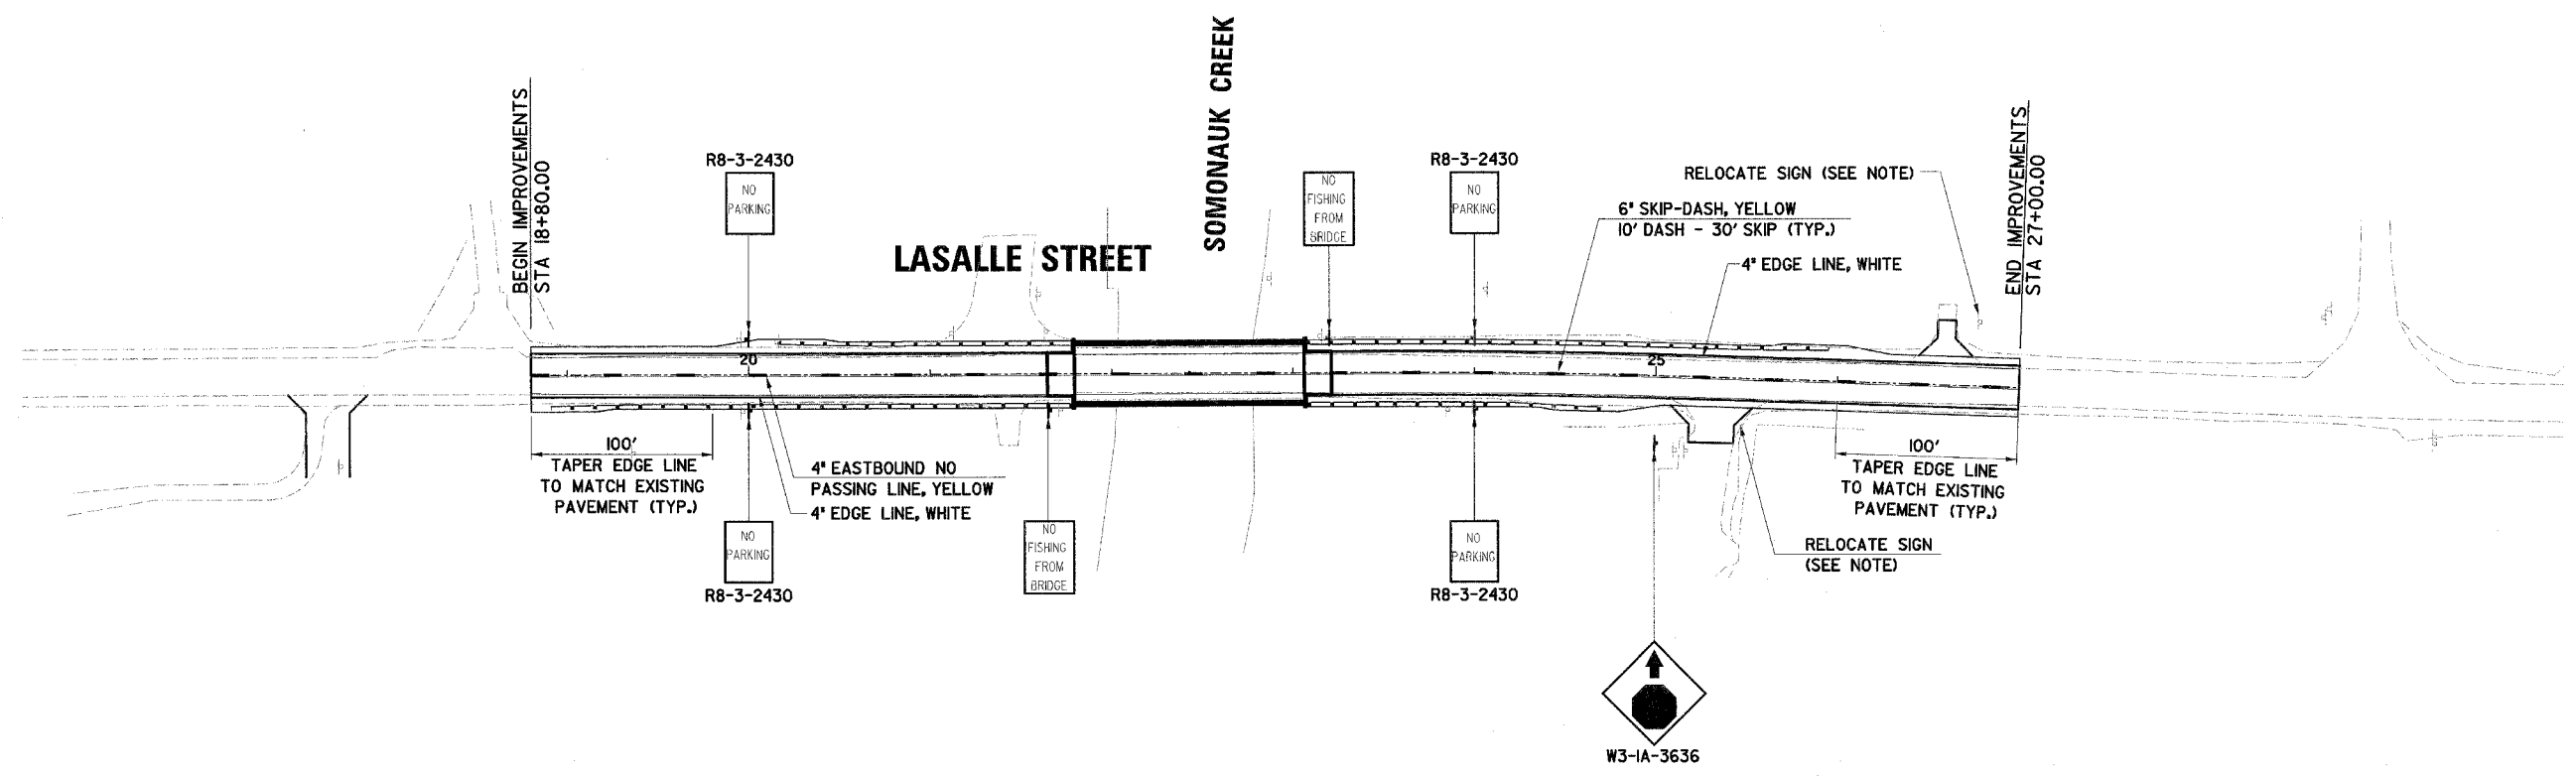

PLAN	SURVEYED	DATE
	PLOTTED	
	CHECKED	
	RT. OF WAY CHECKED	
	CADD FILE NAME	
	NO.	

PROFILE	SURVEYED	DATE
	PLOTTED	
	CHECKED	
	B.M. NOTED	
	STRUCTURE NOTATIONS CHRD	
	NO.	



LOCATION	STANDARD NUMBER	SIGN PANEL TYPE I (SQ FT)	WOOD SIGN SUPPORT (FOOT)	HEIGHT ABOVE EDGE OF PAVEMENT	CENTERLINE OFFSET
<b>LASALLE STREET</b>					
20+00 RT	R8-3-2430	5.00	15	6'-0"	19.5'
20+00 LT	R8-3-2430	5.00	15	6'-0"	20.0'
21+65 RT	NO FISHING FROM BRIDGE	5.00	15	6'-0"	19.5'
23+20 LT	NO FISHING FROM BRIDGE	5.00	15	6'-0"	19.5'
24+00 LT	R8-3-2430	5.00	15	6'-0"	19.5'
24+00 RT	R8-3-2430	5.00	15	6'-0"	19.5'
25+00 RT	W3-1A-3636	9.00	18	6'-0"	37'
<b>TOTAL - LASALLE STREET</b>		<b>39</b>	<b>108</b>		

**NOTE:**  
TOWNSHIP FIRE PROTECTION DISTRICT SIGNS SHALL BE RELOCATED BY THE CONTRACTOR TO ACCOMMODATE THE PROPOSED CONSTRUCTION. THIS WORK WILL NOT BE PAID FOR SEPARATELY, BUT SHALL BE INCLUDED IN THE COST OF EARTH EXCAVATION.

REVISIONS	
NAME	DATE

ILLINOIS DEPARTMENT OF TRANSPORTATION  
**LASALLE STREET BRIDGE REPLACEMENT**  
**PAVEMENT MARKING AND SIGNAGE PLAN**

SCALE: VERT.      DRAWN BY  
 HORIZ.              CHECKED BY  
 DATE 11/16/07

11/16/07 11:43:27 AM C:\pwork\111607\111607.dwg  
 11/16/07 11:43:27 AM C:\pwork\111607\111607.dwg  
 11/16/07 11:43:27 AM C:\pwork\111607\111607.dwg