


F.A.S. RTE.	SECTION	COUNTY	TOTAL SHEETS	SHEET NO.
1274	05-00627-00-BH	LASALLE	45	31
STA. 17+61.00		TO STA. 27+50.00		
FED. ROAD DIST. NO.	ILLINOIS	FED. AID PROJECT		

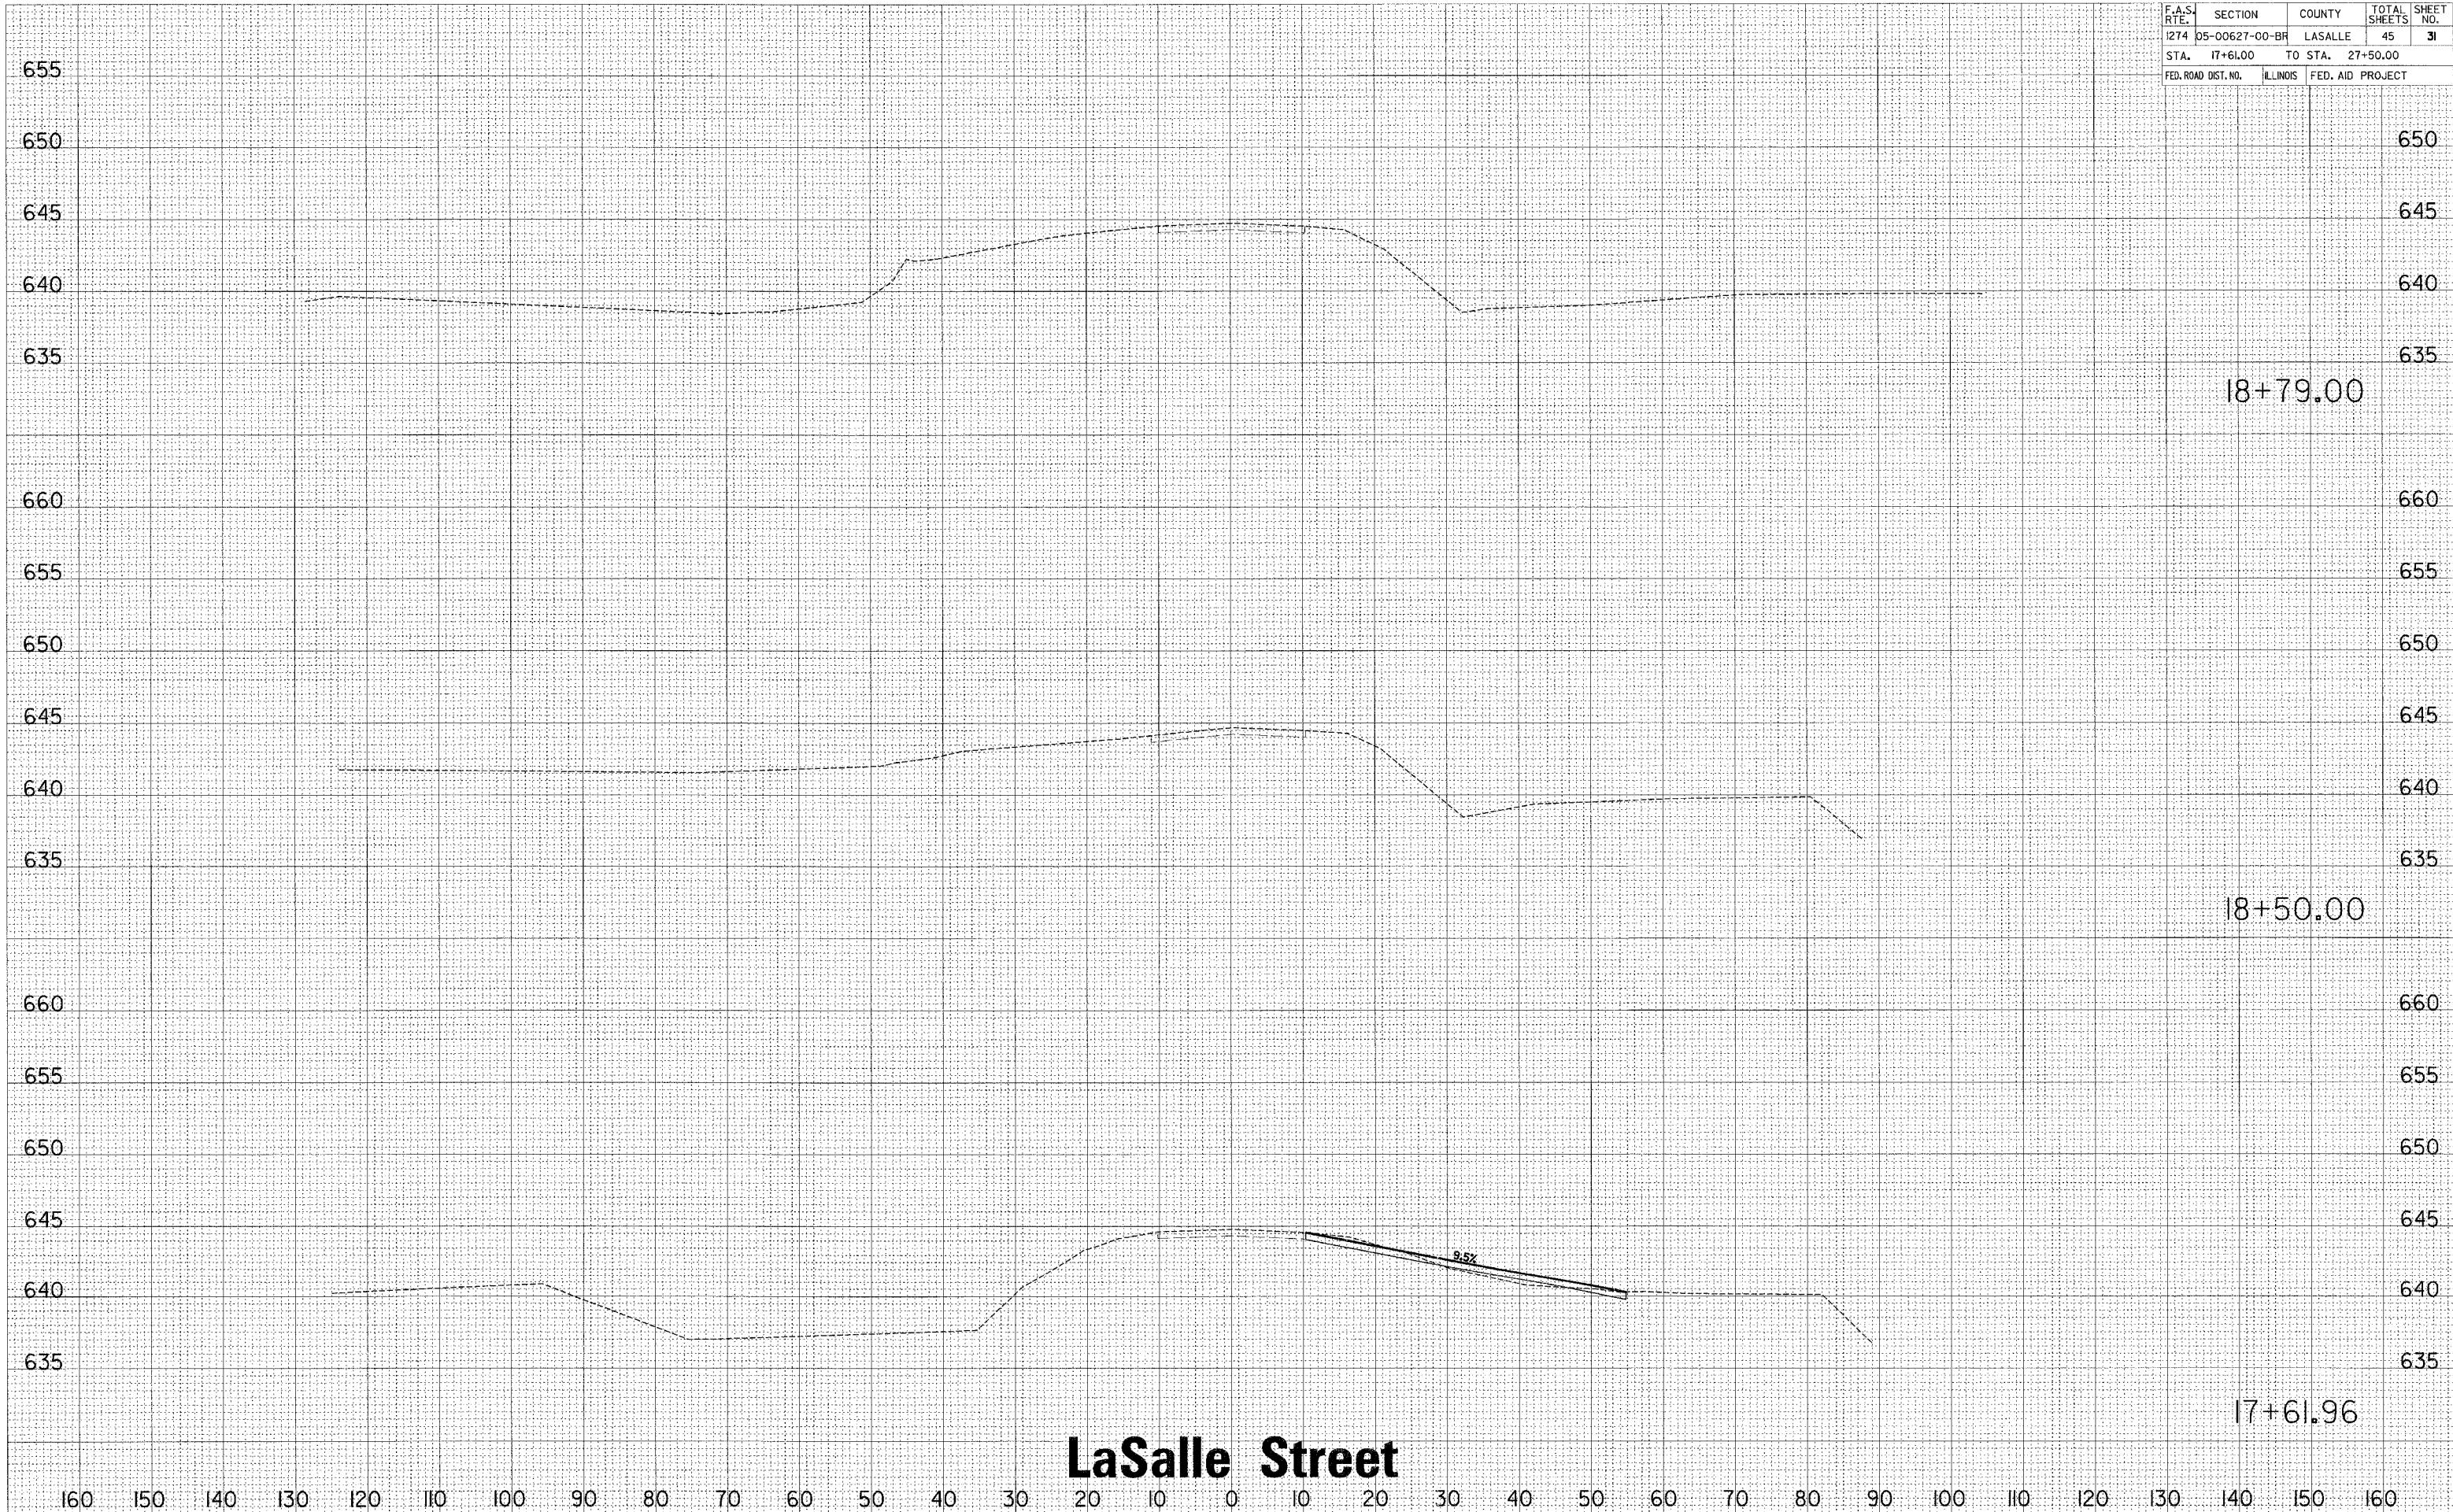

LaSalle Street

DATE	BY

NO.	AREAS CHECKED

NO.	AREAS CHECKED

DATE	BY

NO.	AREAS CHECKED

PLOT DATE = 11/15/2007
 FILE NAME = H:\Jobs\msh\2007\070217\LaSalle\18+79.dwg
 PLOT SCALE = 1"=40'
 REFERENCE = BREF#