


CONTRACT NO.				
F.A.S. RTE.	SECTION	COUNTY	TOTAL SHEETS	SHEET NO.
1274	05-00627-00-BR	LASALLE	45	41
STA.	17+61.00	TO STA.	27+50.00	
FED. ROAD DIST. NO.	ILLINOIS	FED. AID PROJECT		

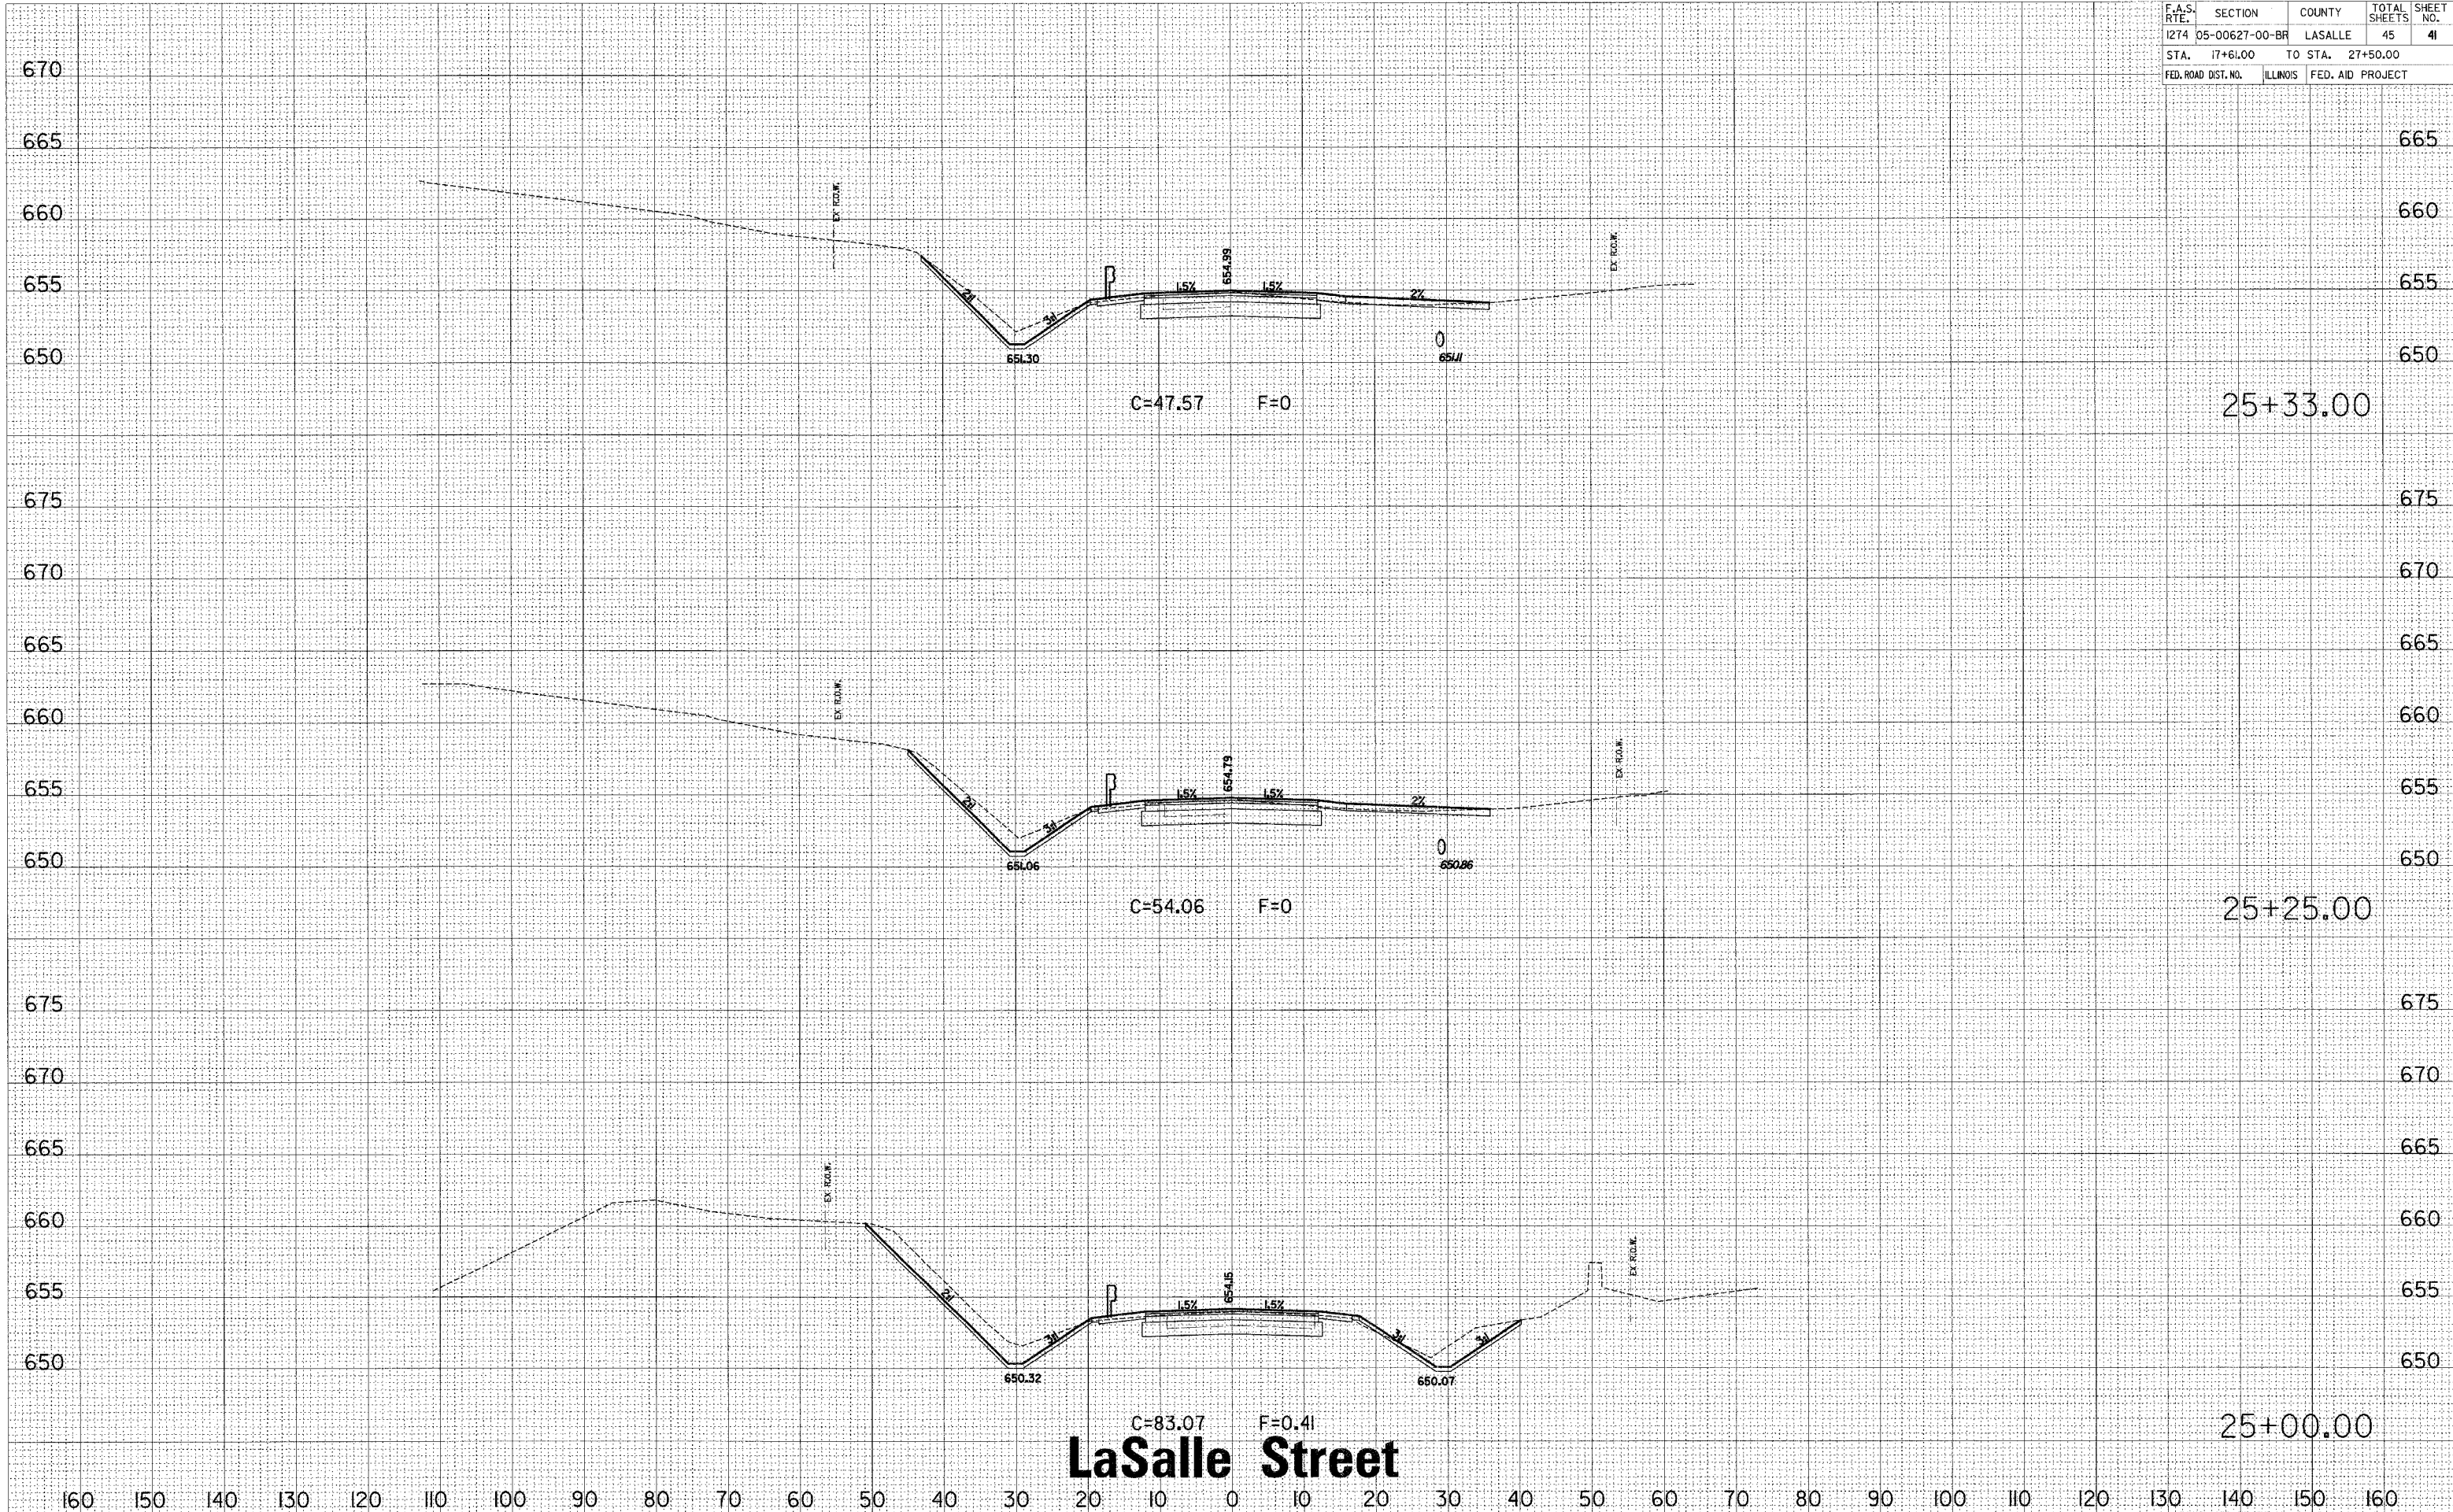

LaSalle Street

FINAL SURVEY	DATE
SKIPPED	
PLOTTED	
TEMPLATE	
AREAS CHECKED	
NO.	

ORIGINAL SURVEY	DATE
SKIPPED	
PLOTTED	
TEMPLATE	
AREAS CHECKED	
NO.	

PLOT DATE = 11/15/2007
 FILE NAME = j:\johs\msh\2007\070217_lasalle\p1\p1.dwg
 REFERENCE = BR74