


CONTRACT NO.				
F.A.S. RTE.	SECTION	COUNTY	TOTAL SHEETS	SHEET NO.
1274	05-00627-00-BR	LASALLE	45	44
STA. 17+61.00		TO STA. 27+50.00		
FED. ROAD DIST. NO.	ILLINOIS	FED. AID PROJECT		

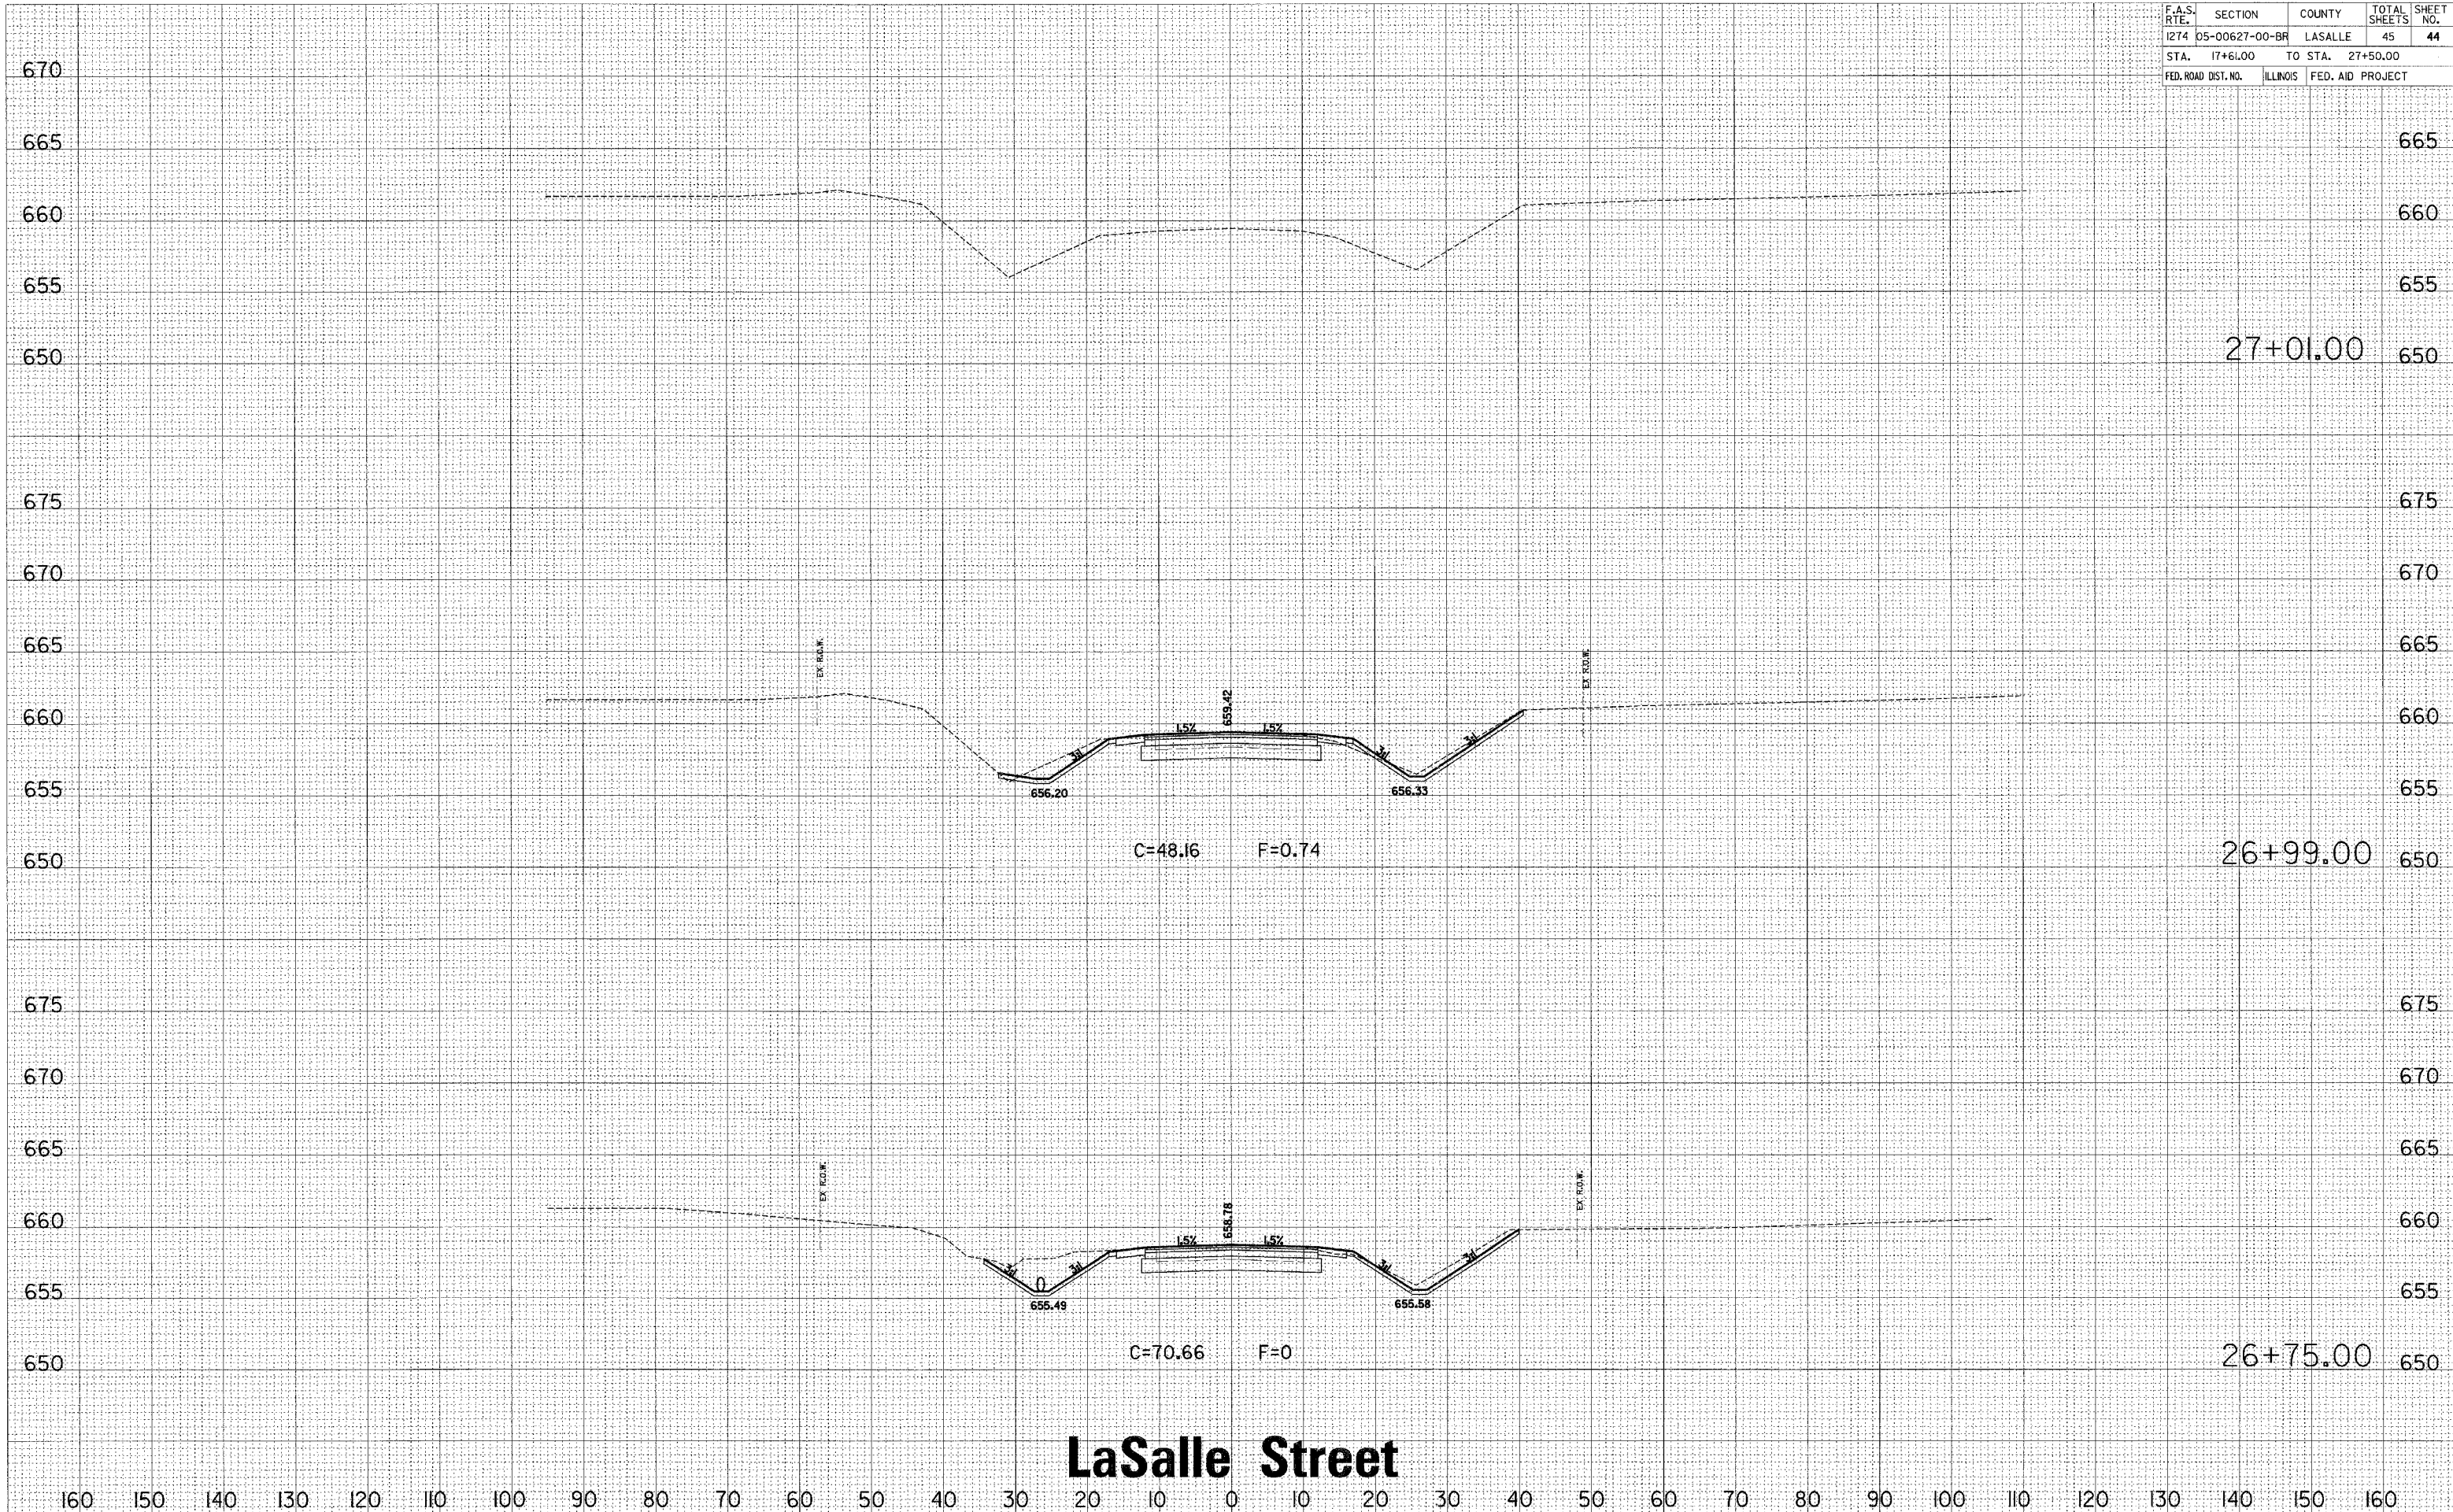

# LaSalle Street

NO.	AREAS CHECKED	DATE	BY

NO.	AREAS CHECKED	DATE	BY

PLOT DATE = 11/15/2007  
 FILE NAME = s:\Jobs\msh\2007\072217\LaSalle\Bridges\msh\msh\Bridges\LaSalle\217-ss-LaSalle.dwg  
 SCALE = 1"=40'-0"  
 REFERENCE = 4814

160 150 140 130 120 110 100 90 80 70 60 50 40 30 20 10 0 10 20 30 40 50 60 70 80 90 100 110 120 130 140 150 160