


F.A.S. RTE.	SECTION	COUNTY	TOTAL SHEETS	SHEET NO.
1274	05-00627-00-BH	LASALLE	45	45
STA. 17+61.00		TO STA. 27+50.00		
FED. ROAD DIST. NO.		ILLINOIS	FED. AID PROJECT	

FINAL SURVEY	SURVEYED	BY	DATE
NOTE BOOK NO.	PLOTTED TEMPLATE		
	AREAS CHECKED		

ORIGINAL SURVEY	SURVEYED	BY	DATE
REFERENCE	PLOTTED		
	AREAS CHECKED		

PLOT DATE = 11/15/2007
 FILE NAME = H:\Jobs\msh\2007\070217 lasalle\ref\bridge\ref\ref.dwg
 REFERENCE = REF#

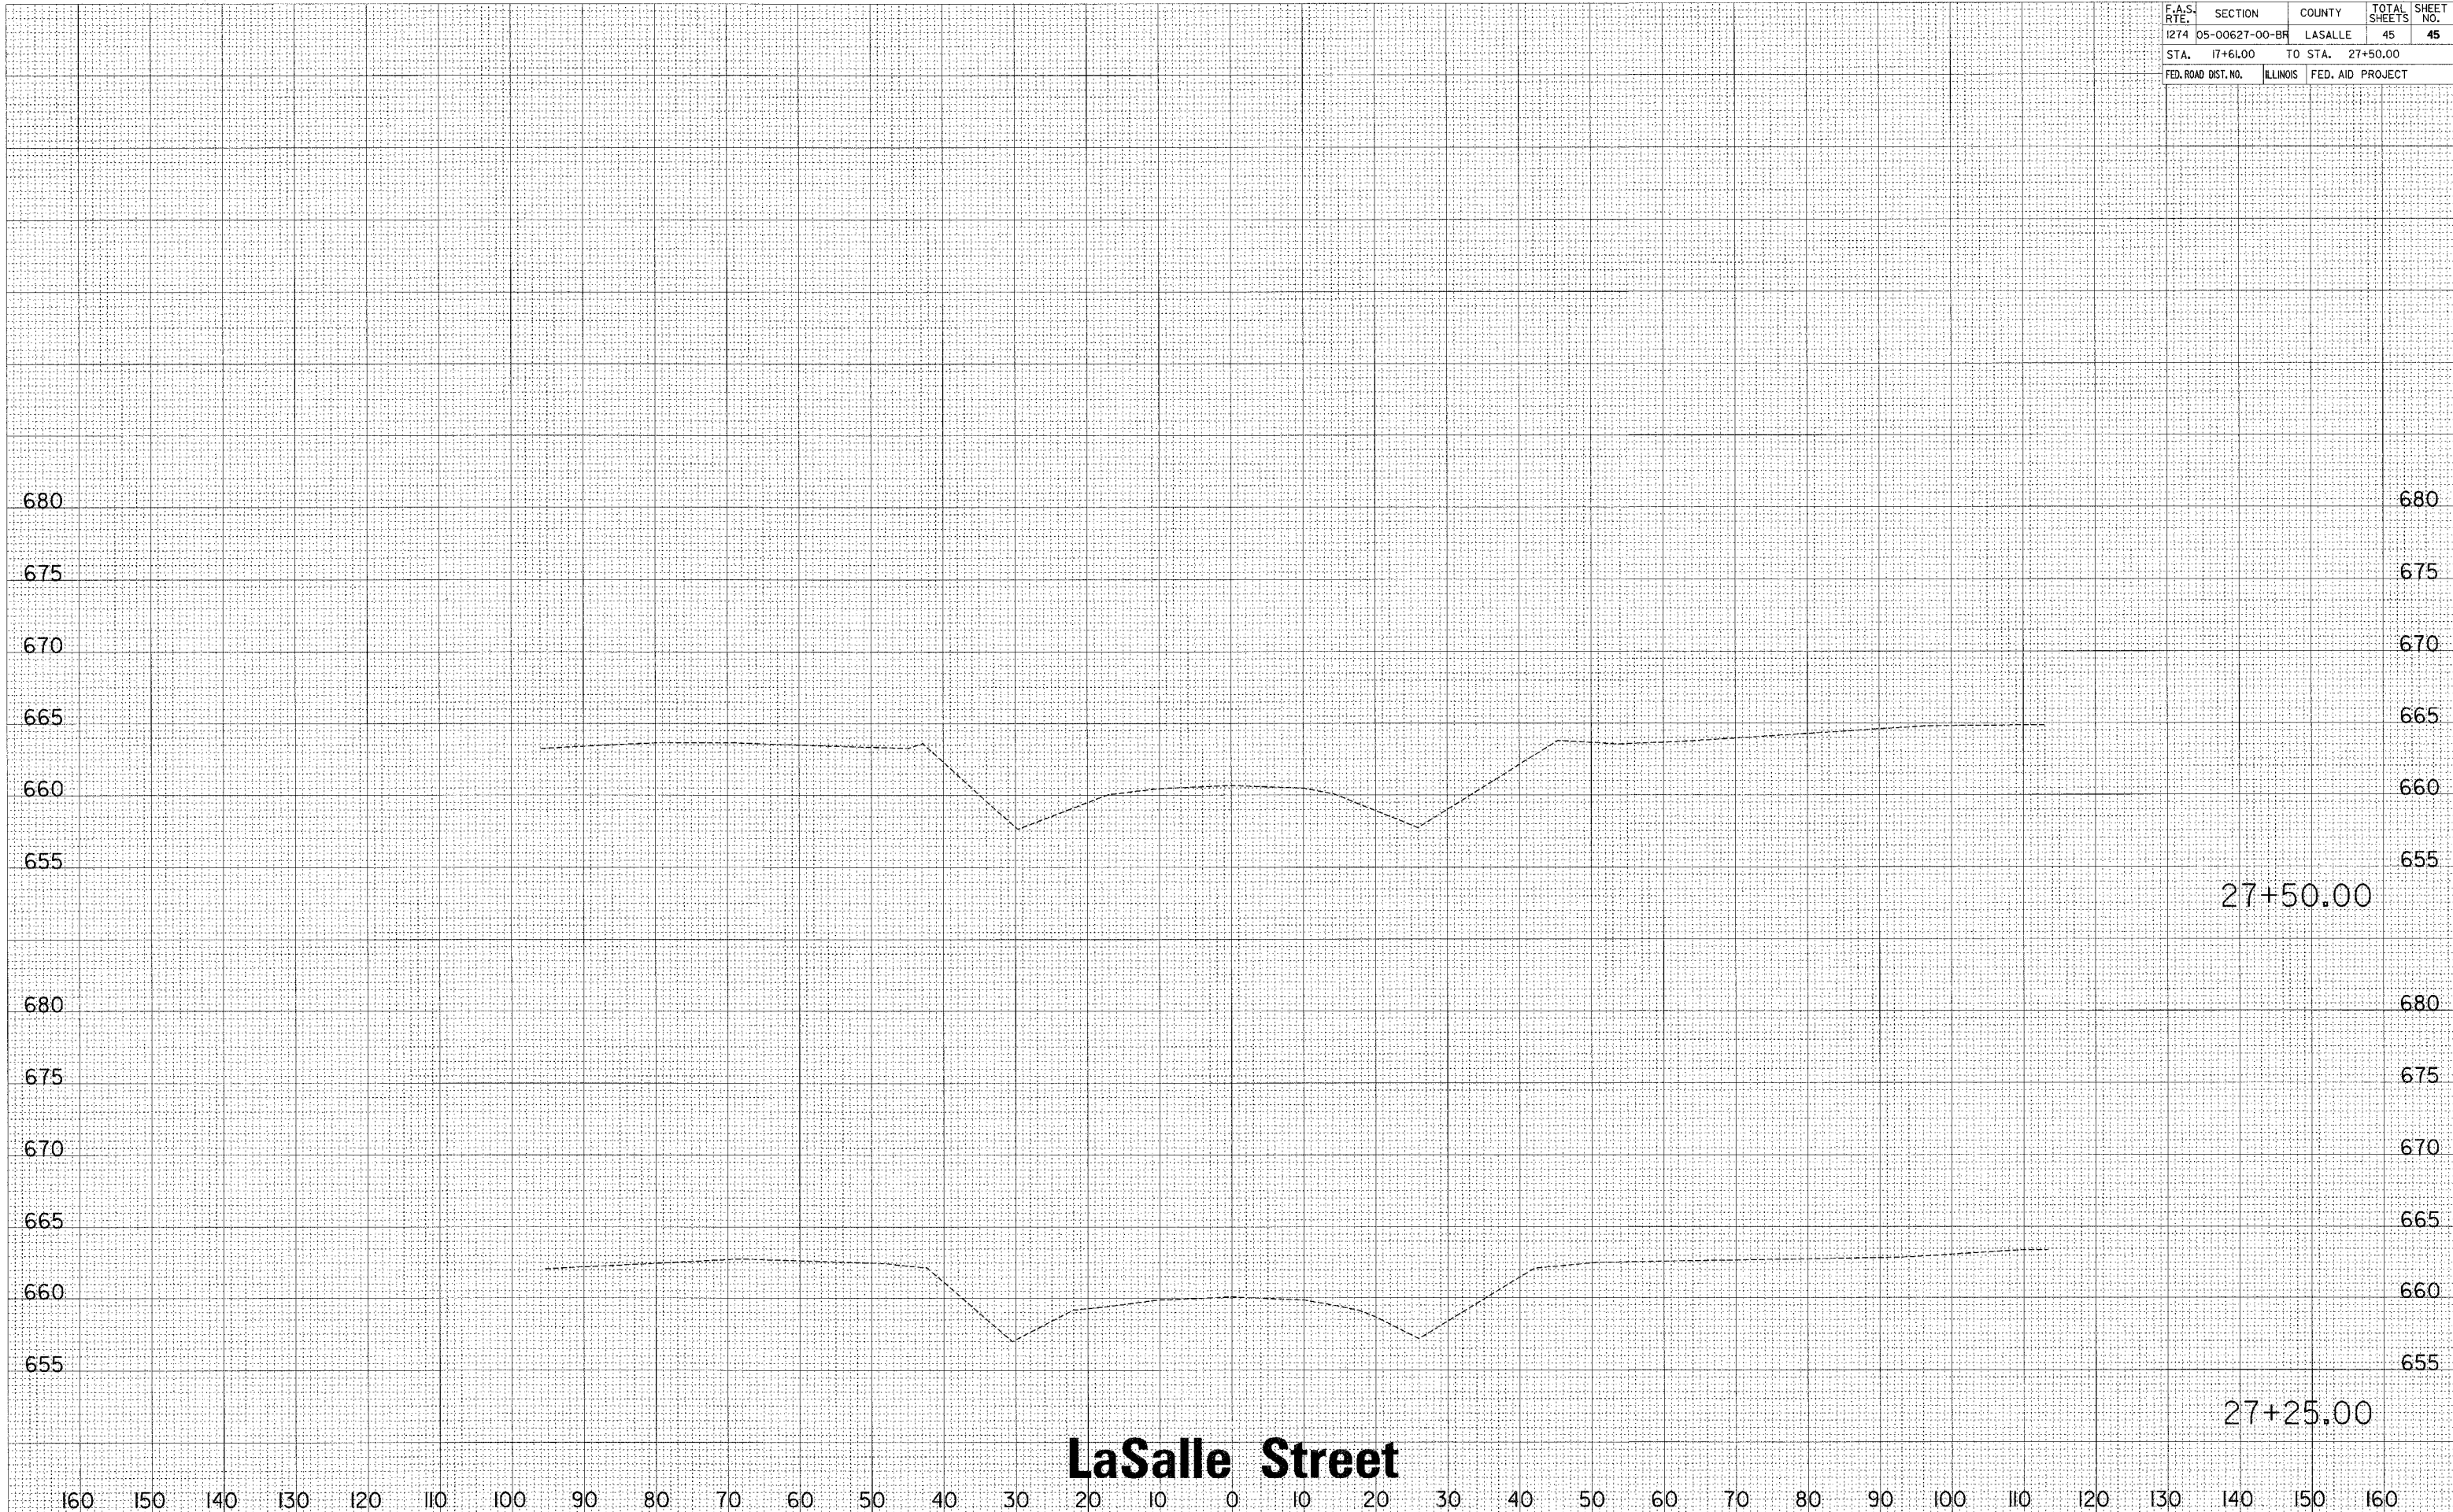

LaSalle Street