



F.A. RTE.	SECTION	COUNTY	TOTAL SHEETS	SHEET NO.
06	00314-00-RS	PEORIA	19	8
FED. ROAD DIST. NO.	ILLINOIS	CONTRACT # 89455		

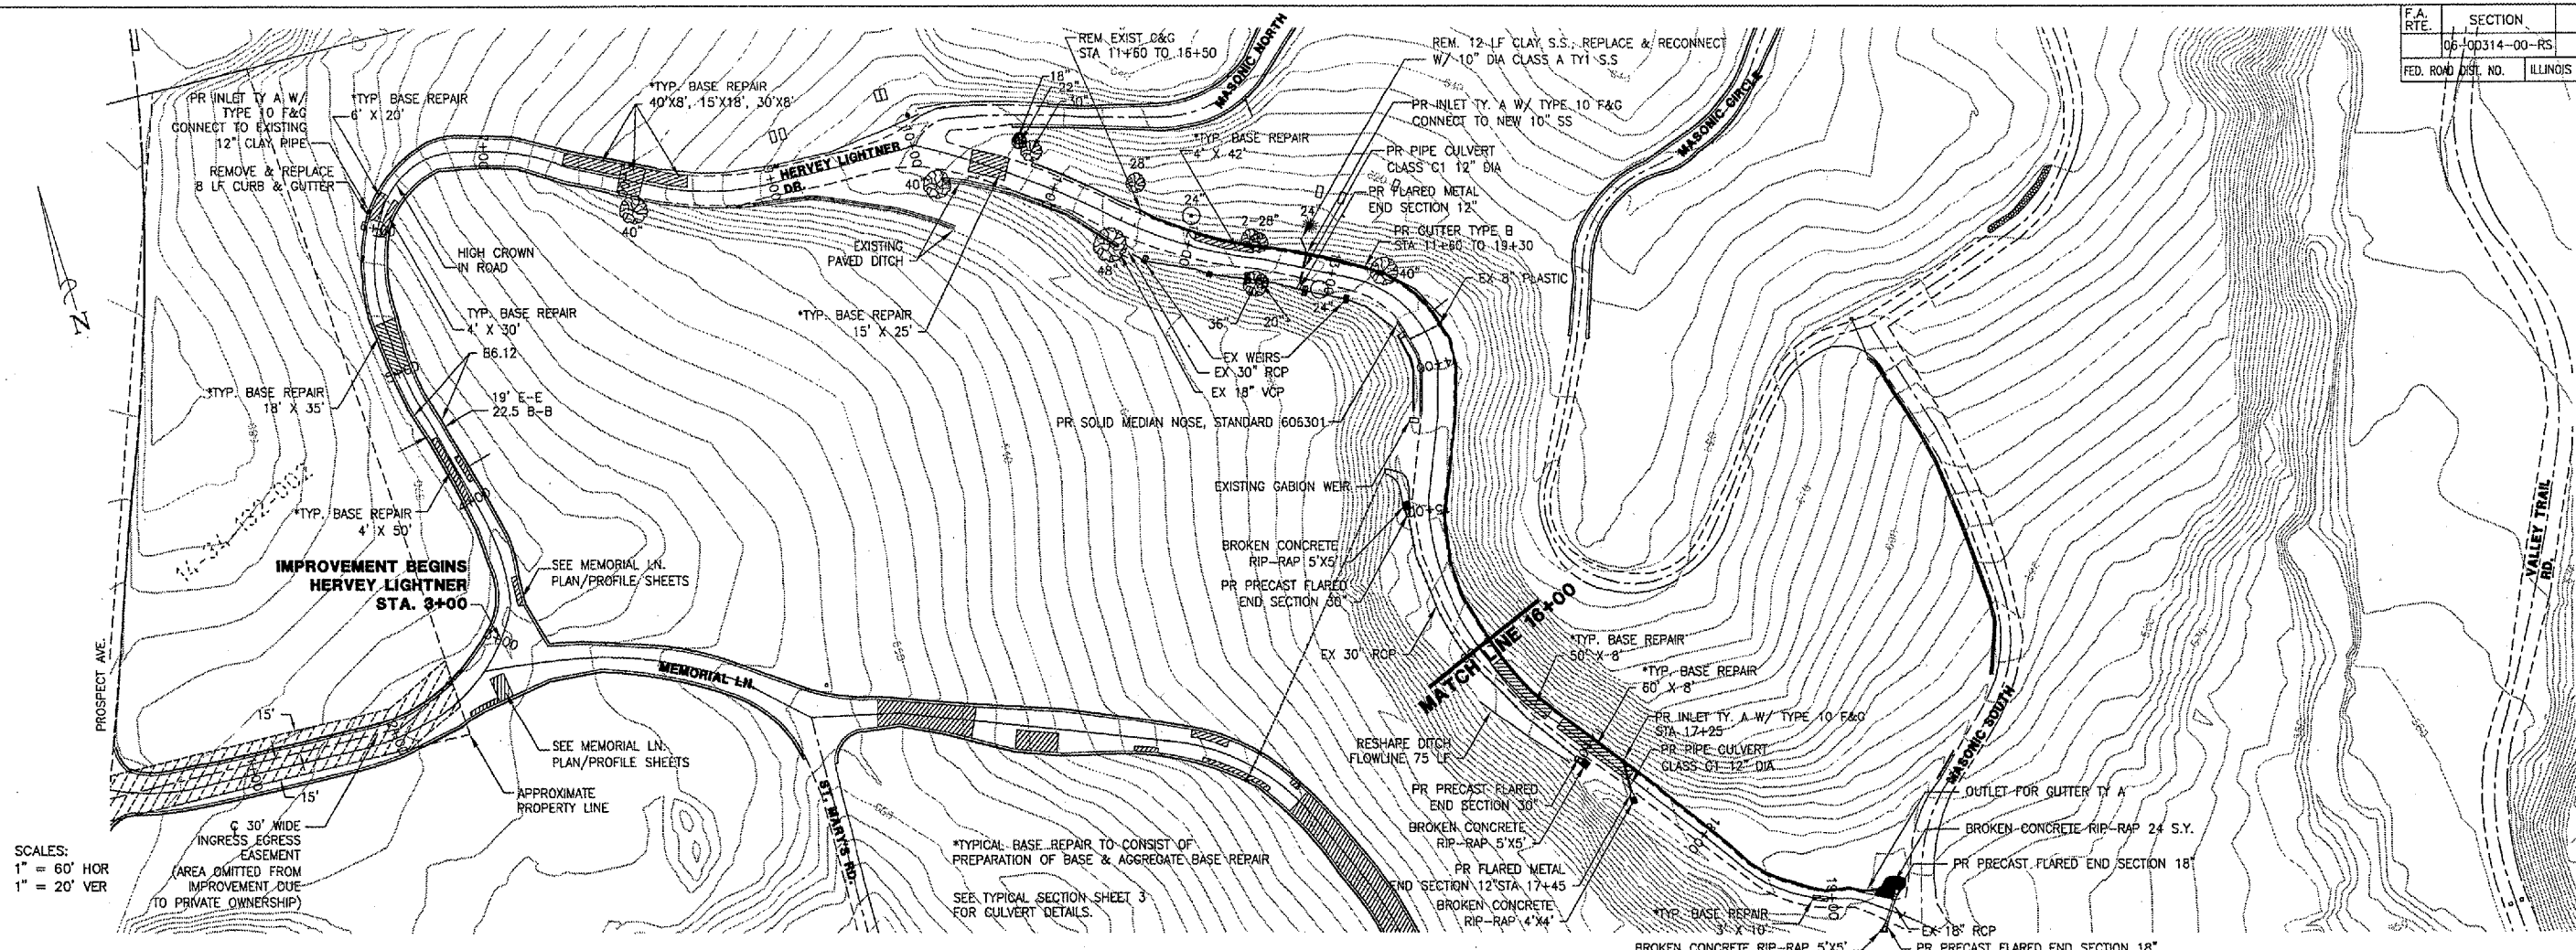

SCALES:  
 1" = 60' HOR  
 1" = 20' VER

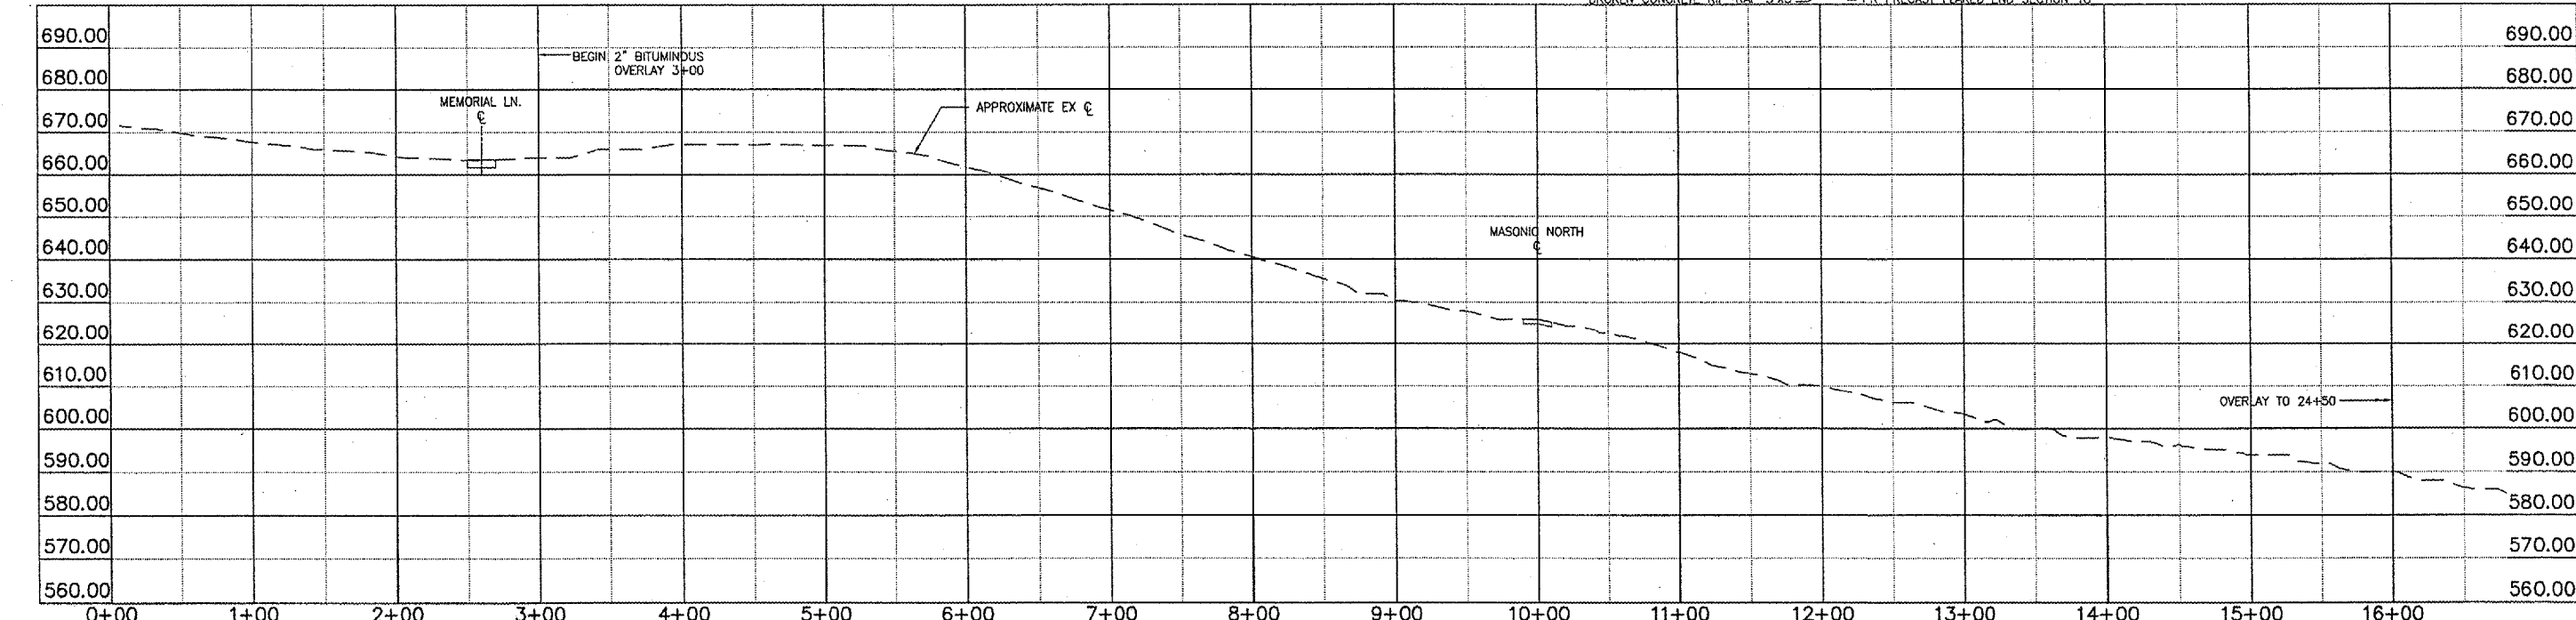

REVISIONS			
NO.	DATE	DESCRIPTION	APPROVED

DESIGNED AJS  
 DRAWN AJS, KSB, JLA  
 CHECKED EEA  
 DATE 01/04/03



PLAN/PROFILE-HERVEY LIGHTNER



P:\3160070016\DWG\Final Set\HL\_RCP01001.dwg, 1/4/2008 11:23:52 AM, \peoria-m\Peoria-P5