


SCALES:  
 1" = 60' HOR  
 1" = 20' VER

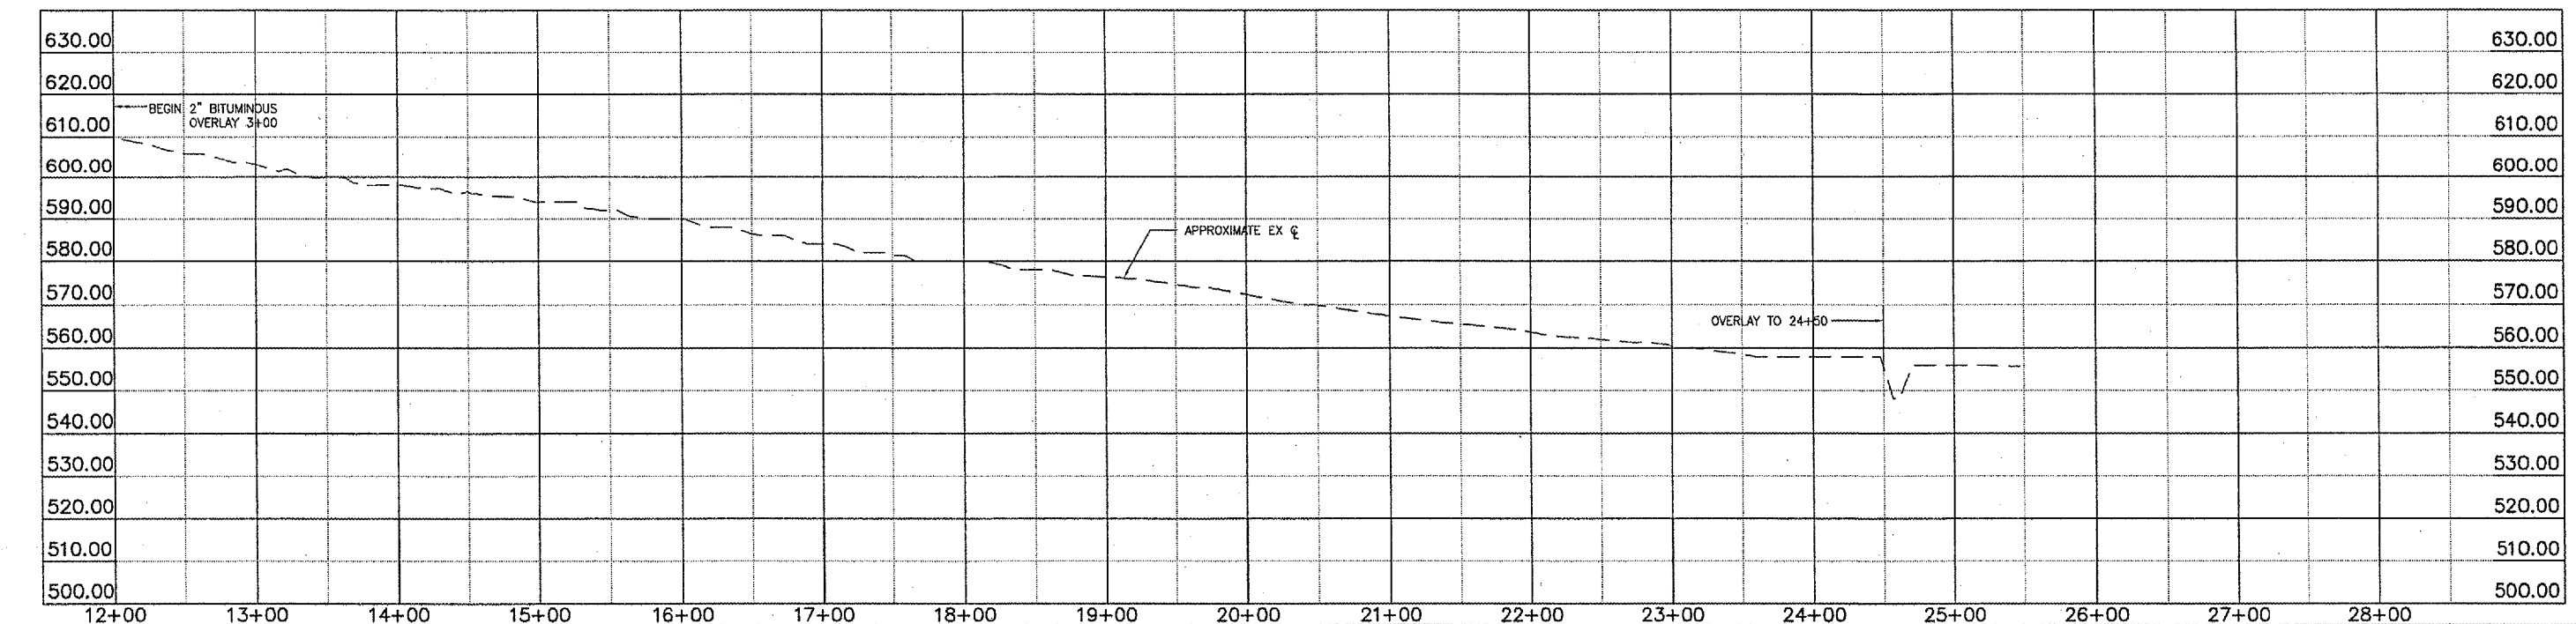

| REVISIONS |      |             |          |
|-----------|------|-------------|----------|
| NO.       | DATE | DESCRIPTION | APPROVED |
|           |      |             |          |
|           |      |             |          |
|           |      |             |          |

DESIGNED AJS  
 DRAWN AJS, KSB, JLA  
 CHECKED EEA  
 DATE 01/04/03



ILLINOIS PROFESSIONAL DESIGN FIRM LS/PE/SE, LICENSE #184-001138

**PLAN/PROFILE-HERVEY LIGHTNER**



**SPRINGDALE CEMETERY**  
 3014 N. PROSPECT RD.  
 PEORIA, ILLINOIS  
 FOUNDED 1854  
 REBORN 2003

P:\3160070016\DWG\Final Set\HL\_RCP02001.dwg, 1/4/2008 11:24:28 AM, \\peoria-m\peoria-p5