


SCALES:  
 1" = 60' HOR  
 1" = 20' VER

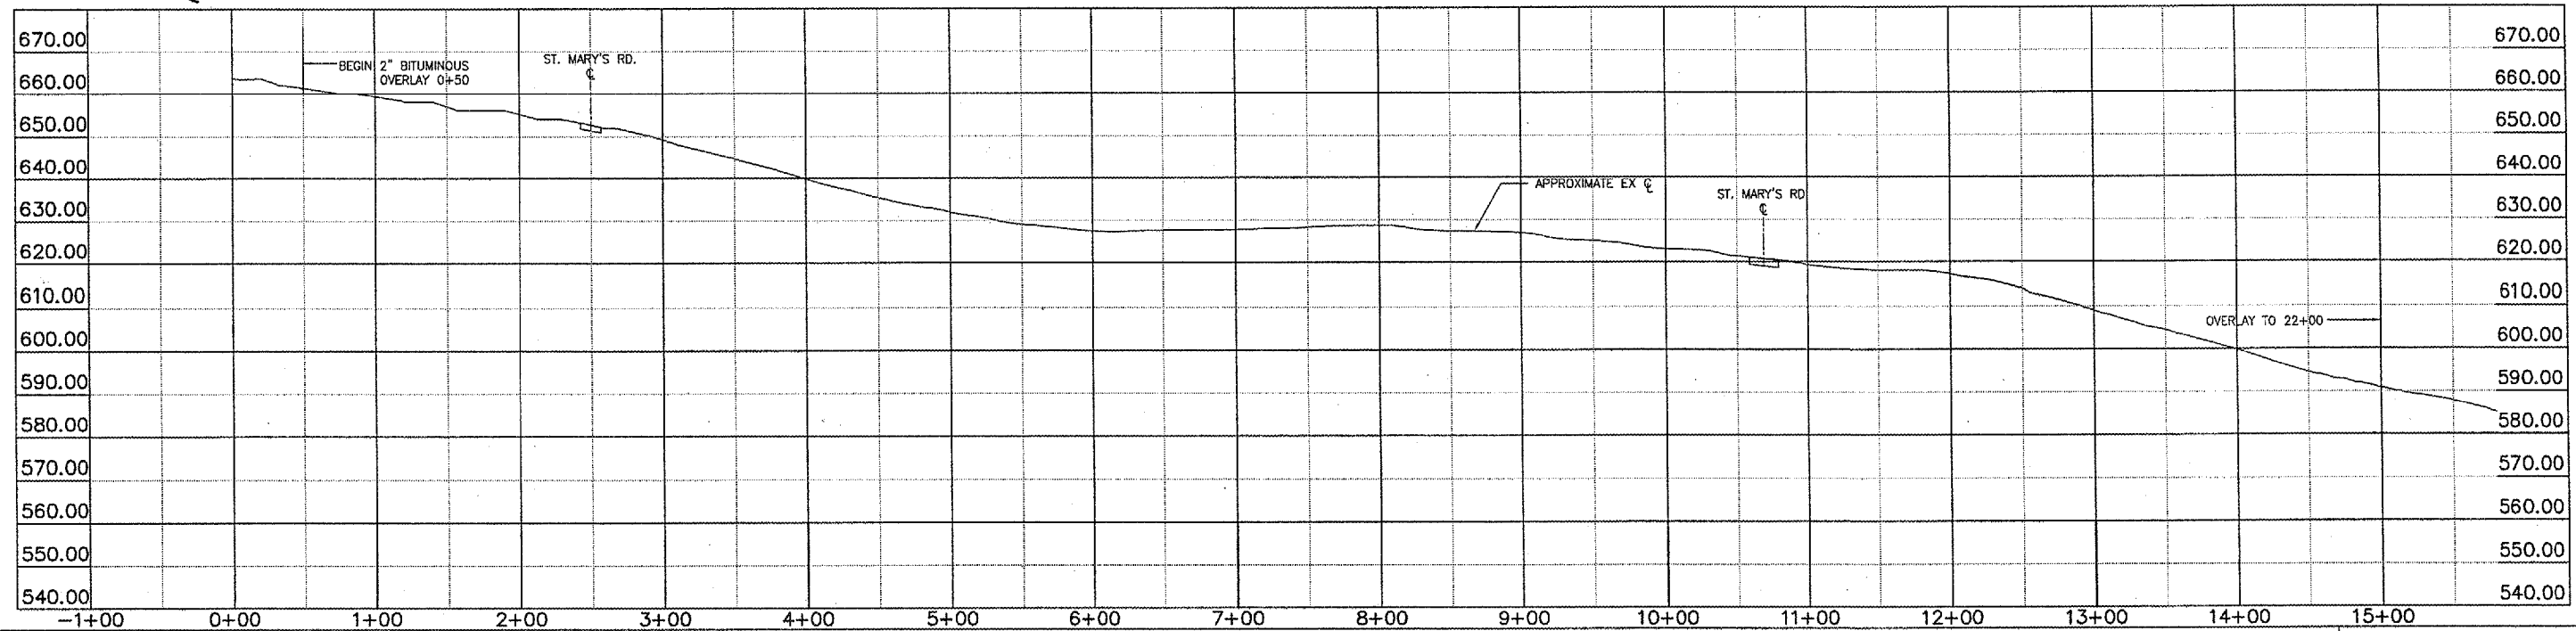


REVISIONS			
NO.	DATE	DESCRIPTION	APPROVED

DESIGNED AJS  
 DRAWN AJS, KSB, JLA  
 CHECKED EEA  
 DATE 01/04/03



PLAN/PROFILE-MEMORIAL LANE

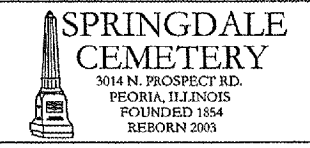

P:\160070016\DWG\Final Set\MEM\_RCP02002.dwg, 1/4/2008 11:25:14 AM, \peoria-m\Peoria-P5