



SEE MEMORIAL LANE PLAN/PROFILE SHEET 1 OF 2 FOR ALL PROPOSED WORK ON MEMORIAL LANE.

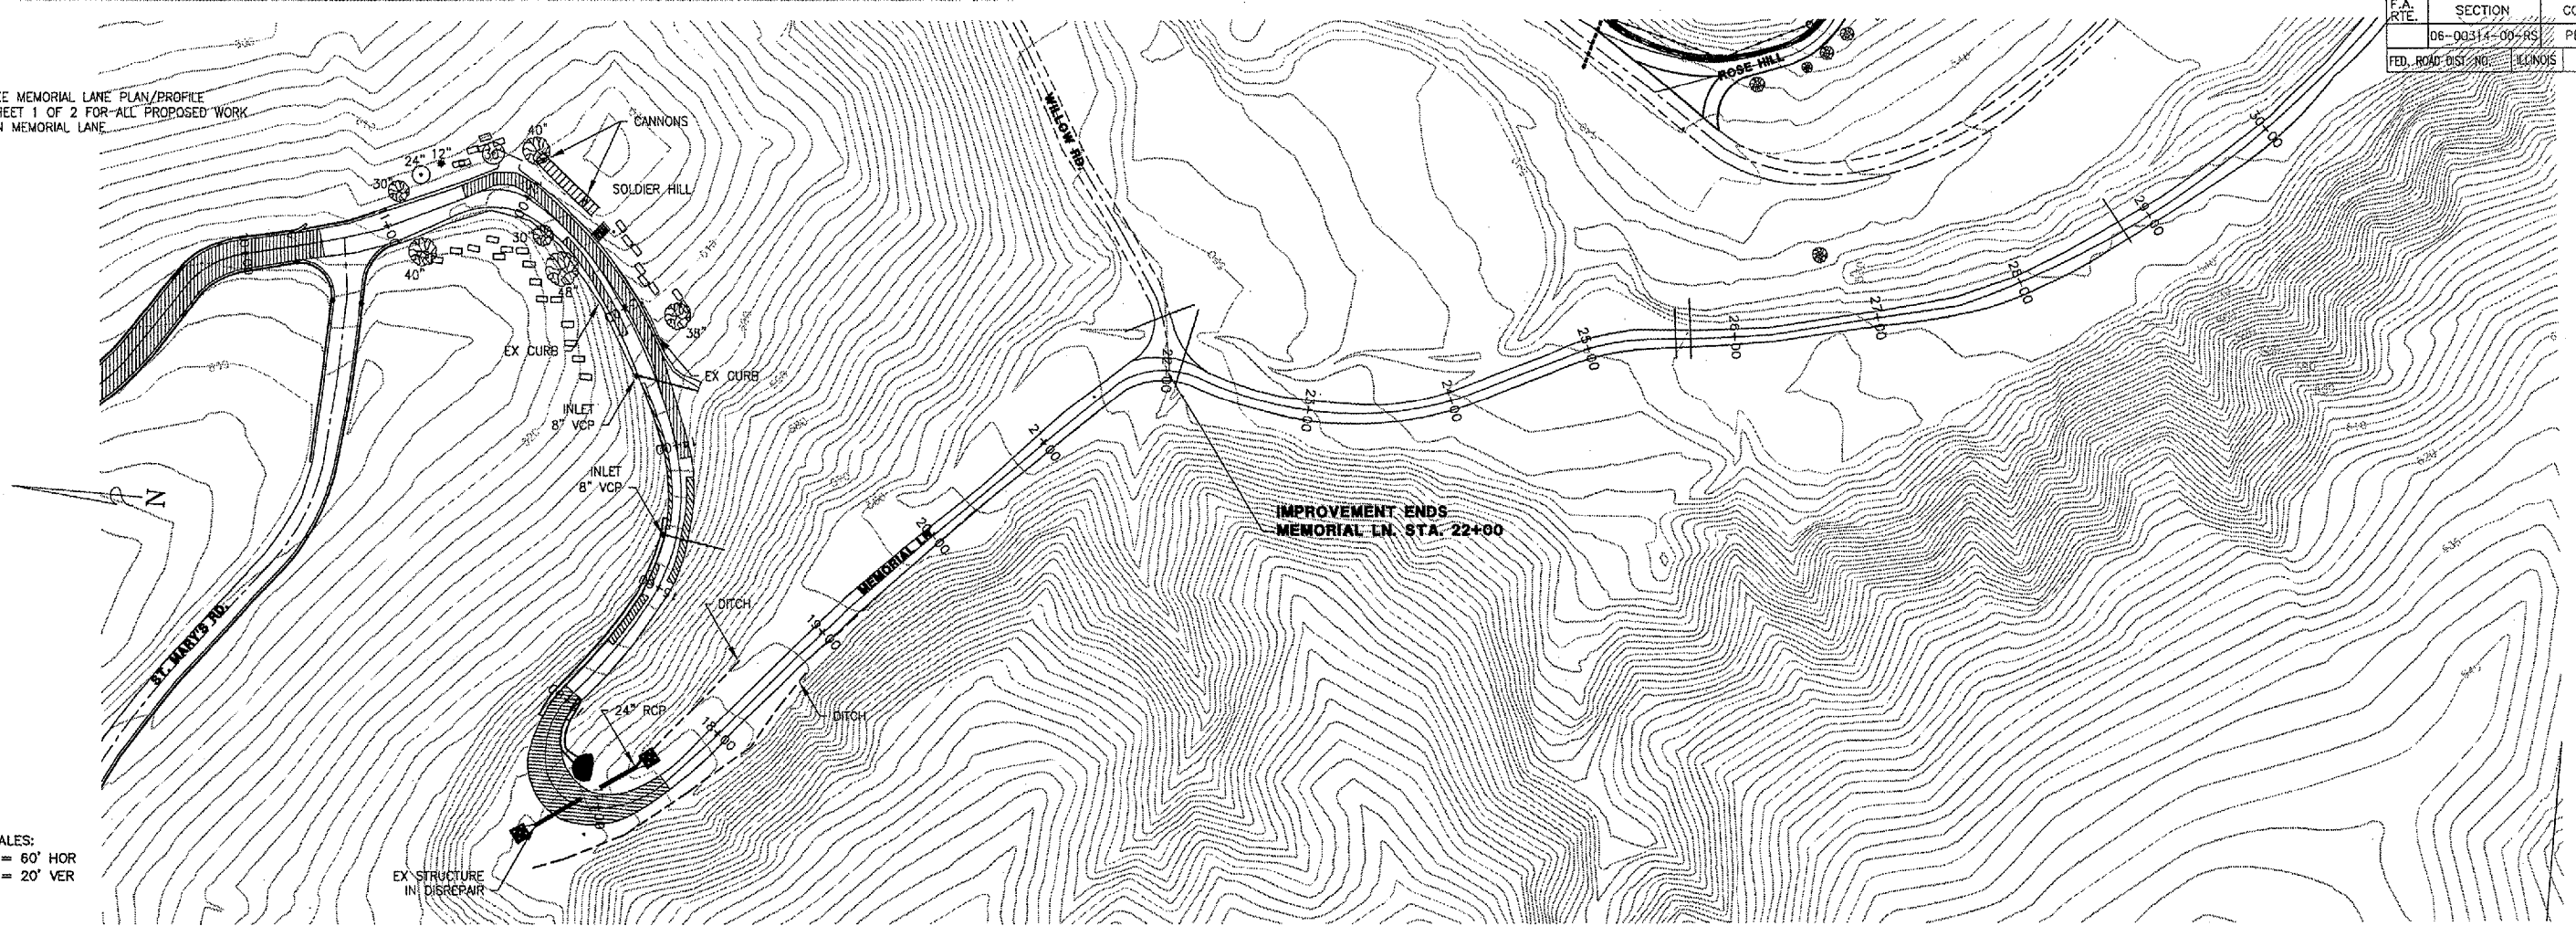

SCALES:  
1" = 60' HOR  
1" = 20' VER

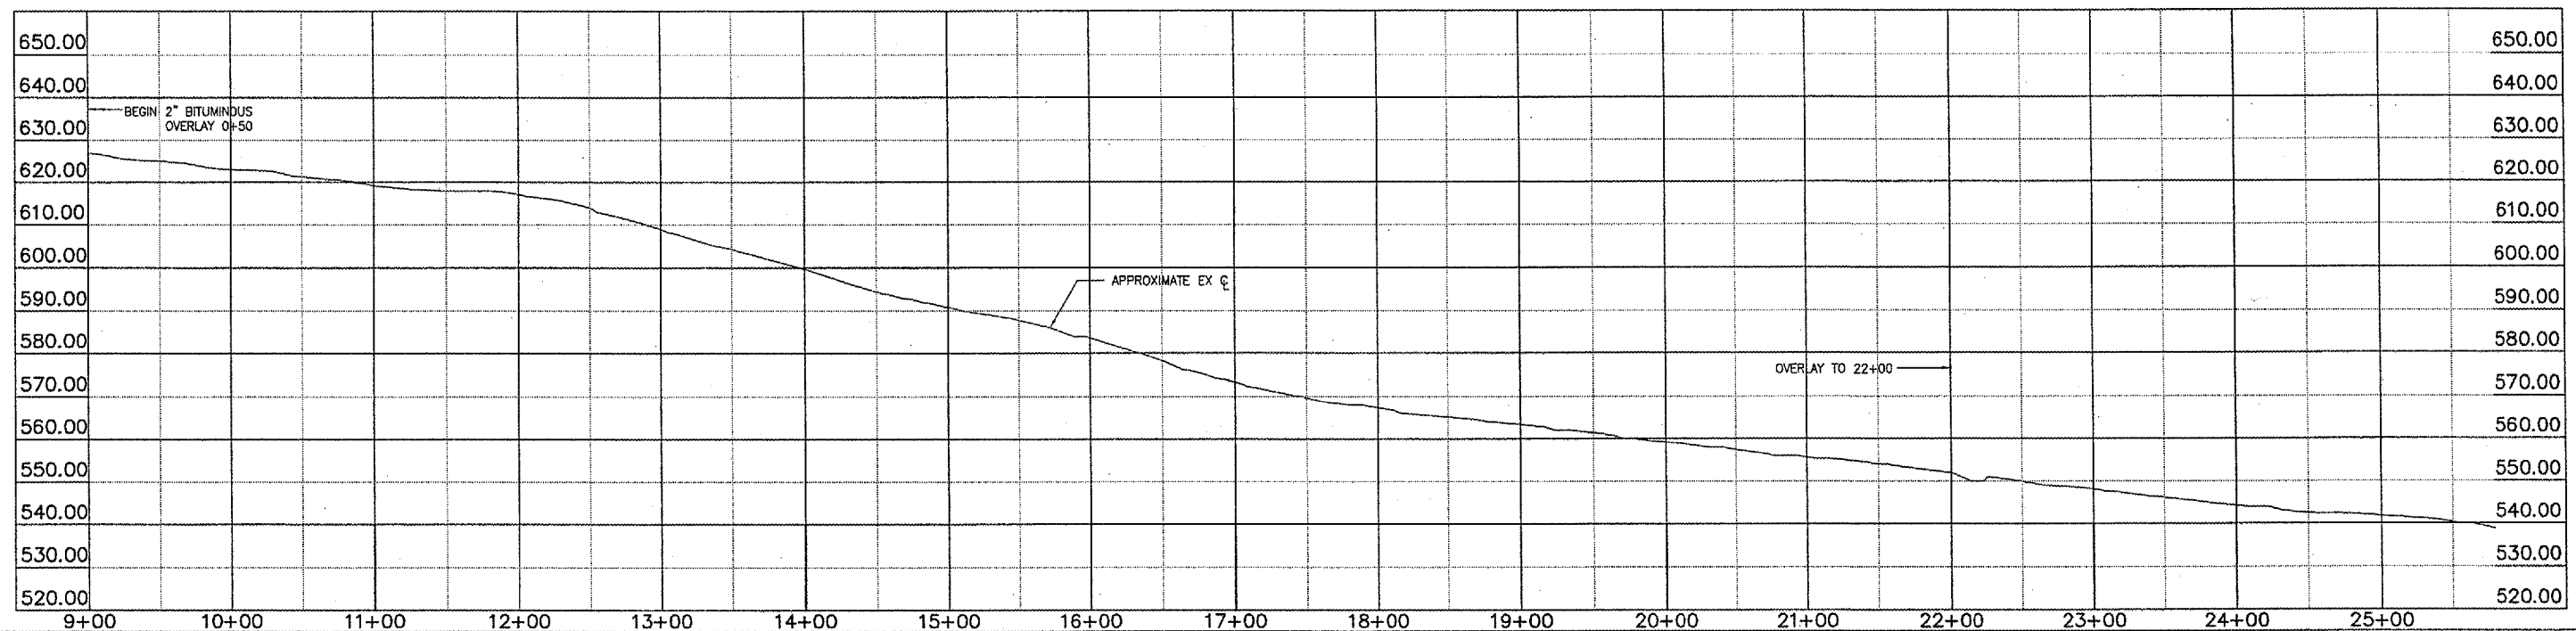

REVISIONS			
NO.	DATE	DESCRIPTION	APPROVED

DESIGNED AJS  
DRAWN AJS, KSB, JLA  
CHECKED EEA  
DATE 01/04/03



PLAN/PROFILE-MEMORIAL LANE



P:\3160070016\DWG\Final Set\MEM\_RCP01002.dwg, 1/4/2008 11:25:58 AM, \peoria-m\Peoria-P5