


F.A. RTE.	SECTION	COUNTY	TOTAL SHEETS	SHEET NO.
	06-00314-00-RS	PEORIA	19	17
FED. ROAD DIST. NO.	ILLINOIS	CONTRACT # 89455		

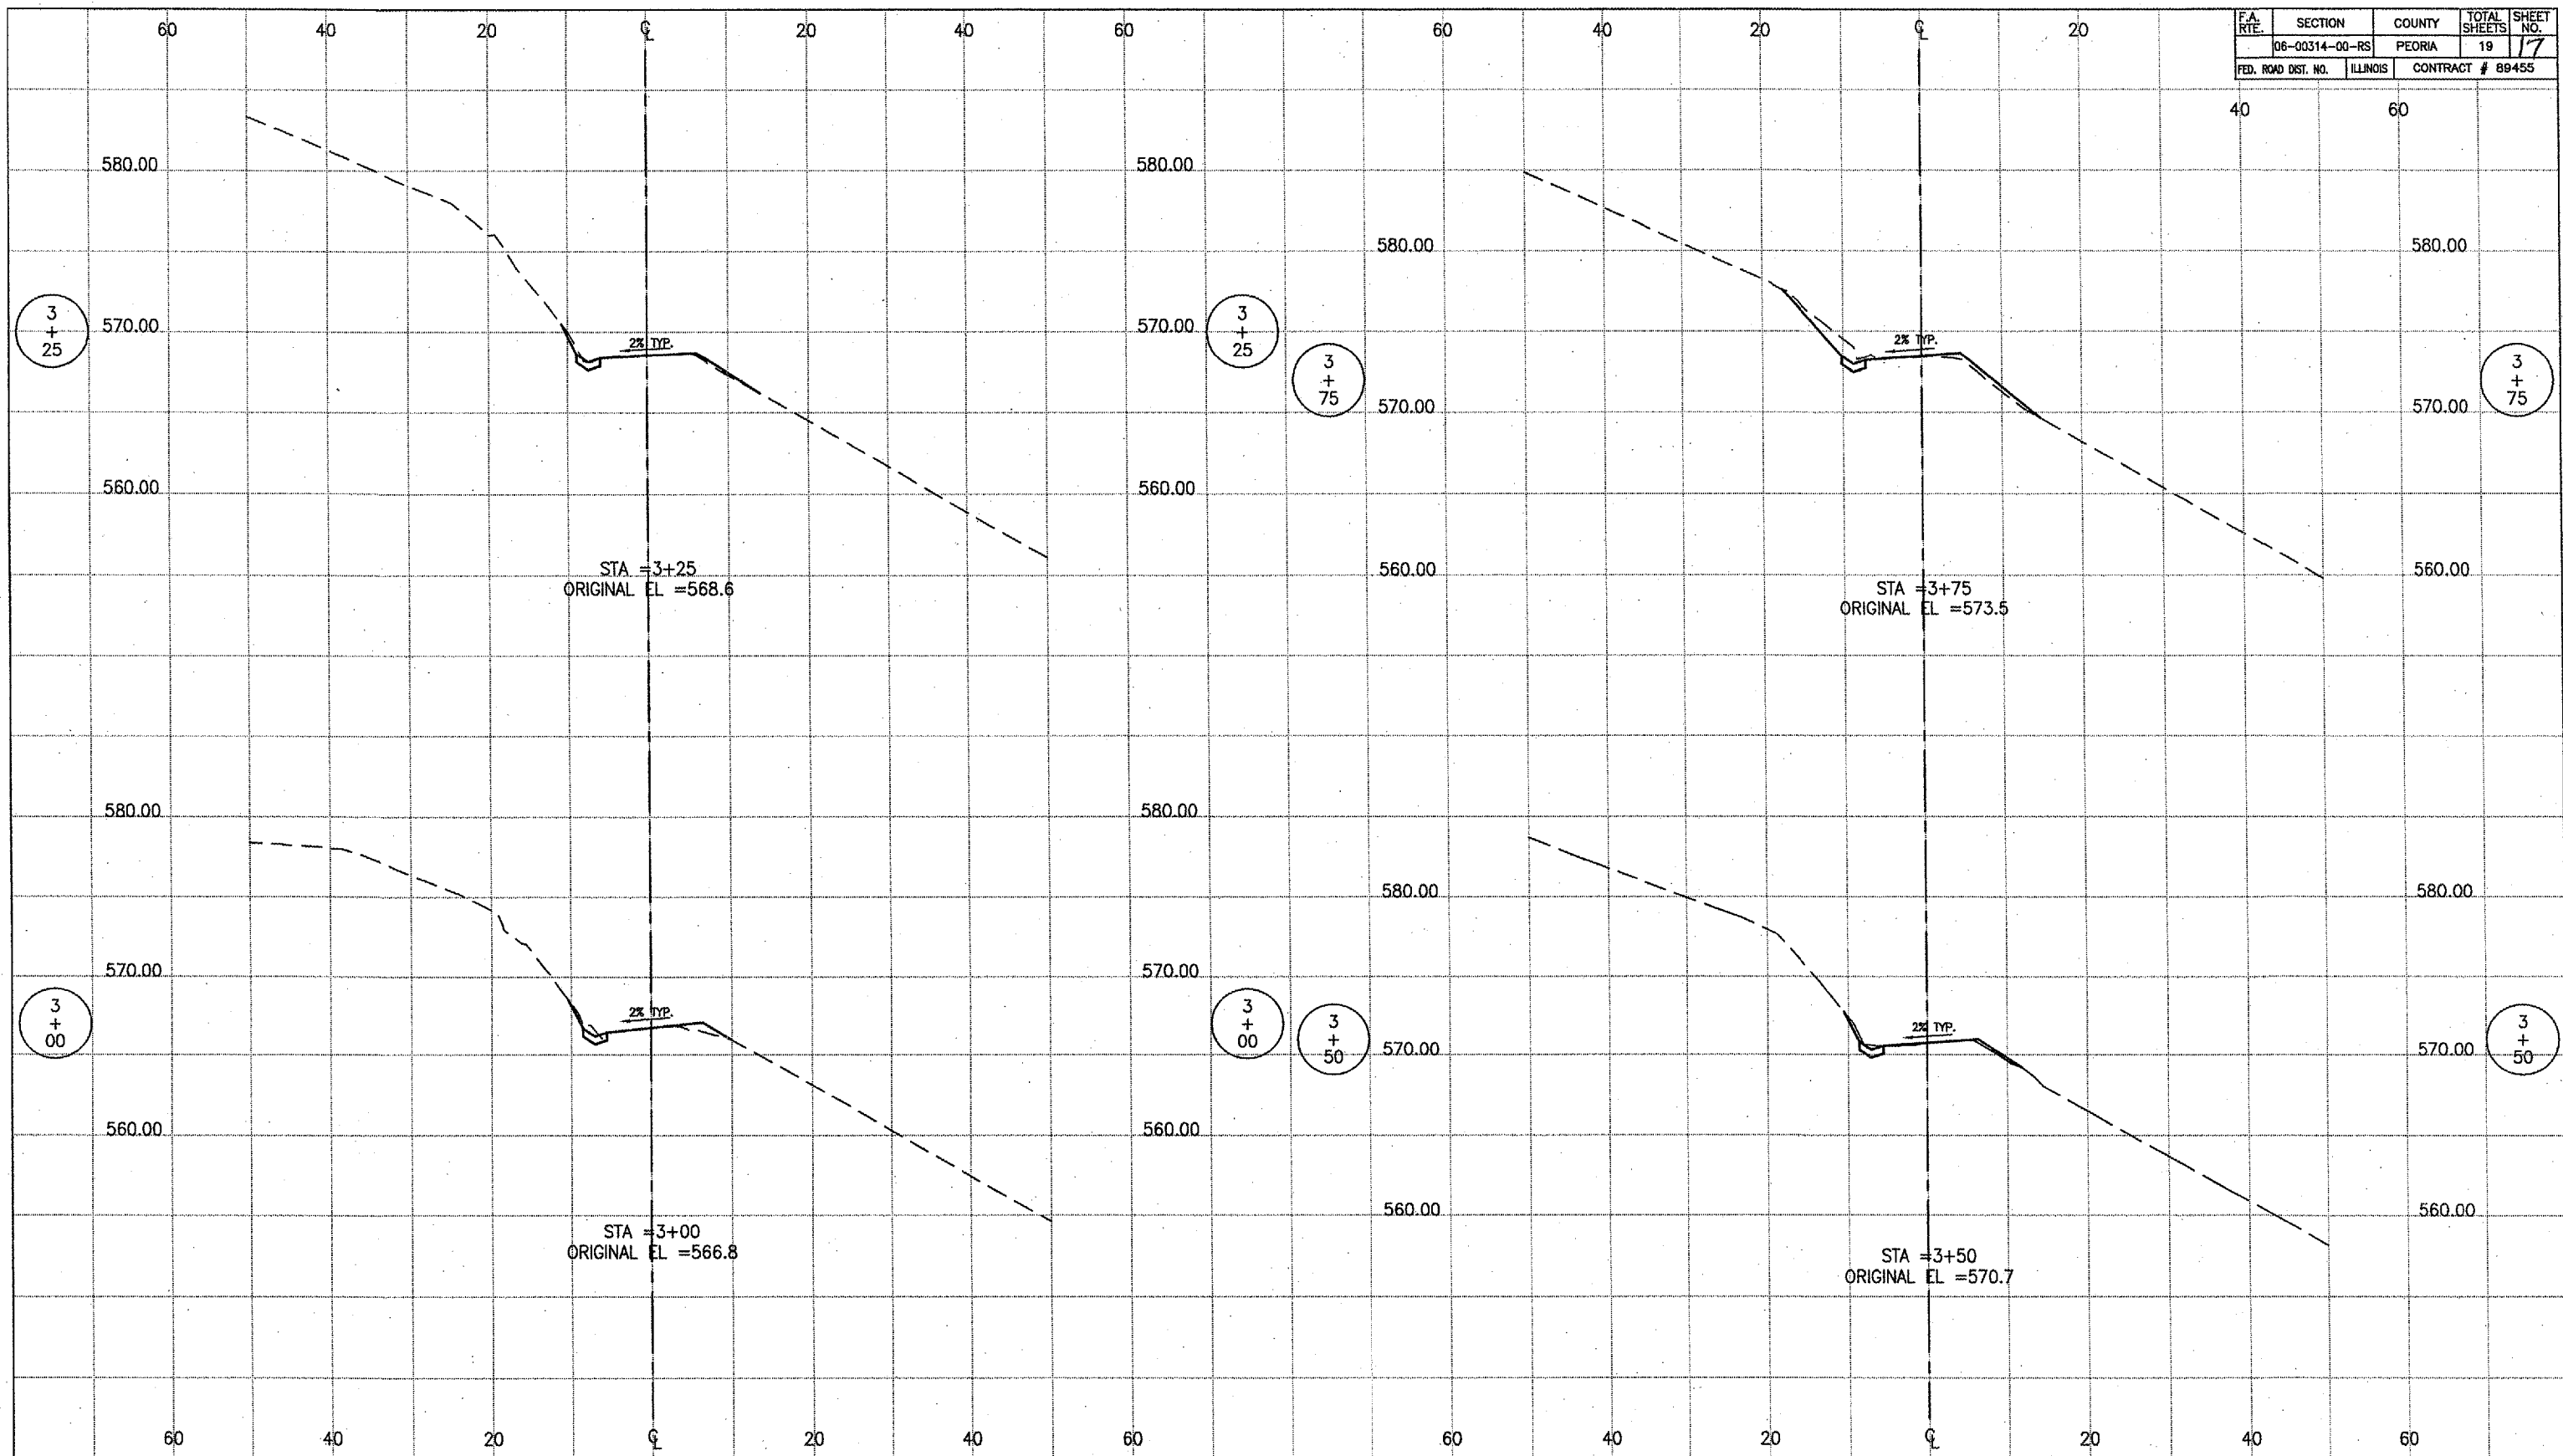

P:\3160070016\DWG\Final Set\RH_rc004003.dwg, 1/4/2008 11:44:05 AM, \PEORIA-M\peoria-P3

REVISIONS			
NO.	DATE	DESCRIPTION	APPROVED

DESIGNED AJS
 DRAWN AJS, KSR, JLA
 CHECKED EEA
 DATE 01/04/07

MACTEC
 ENGINEERING AND CONSULTING, INC.
ILLINOIS PROFESSIONAL DESIGN FIRM L&P/E/S/E, LICENSE #184-00138

CROSS SECTIONS-ROSE HILL DR

SPRINGDALE CEMETERY
3014 N. PROSPECT RD.
 PEORIA, ILLINOIS
 FOUNDED 1854
 REBORN 2003