




ROUTE NO. F.A.U. 8694	SECTION 06-00045 -00-BR	CITY FAIRFIELD	SHEET 15	OF SHEETS 13
FED. ROAD DIST. NO.		ILLINOIS	FED. AID PROJECT	

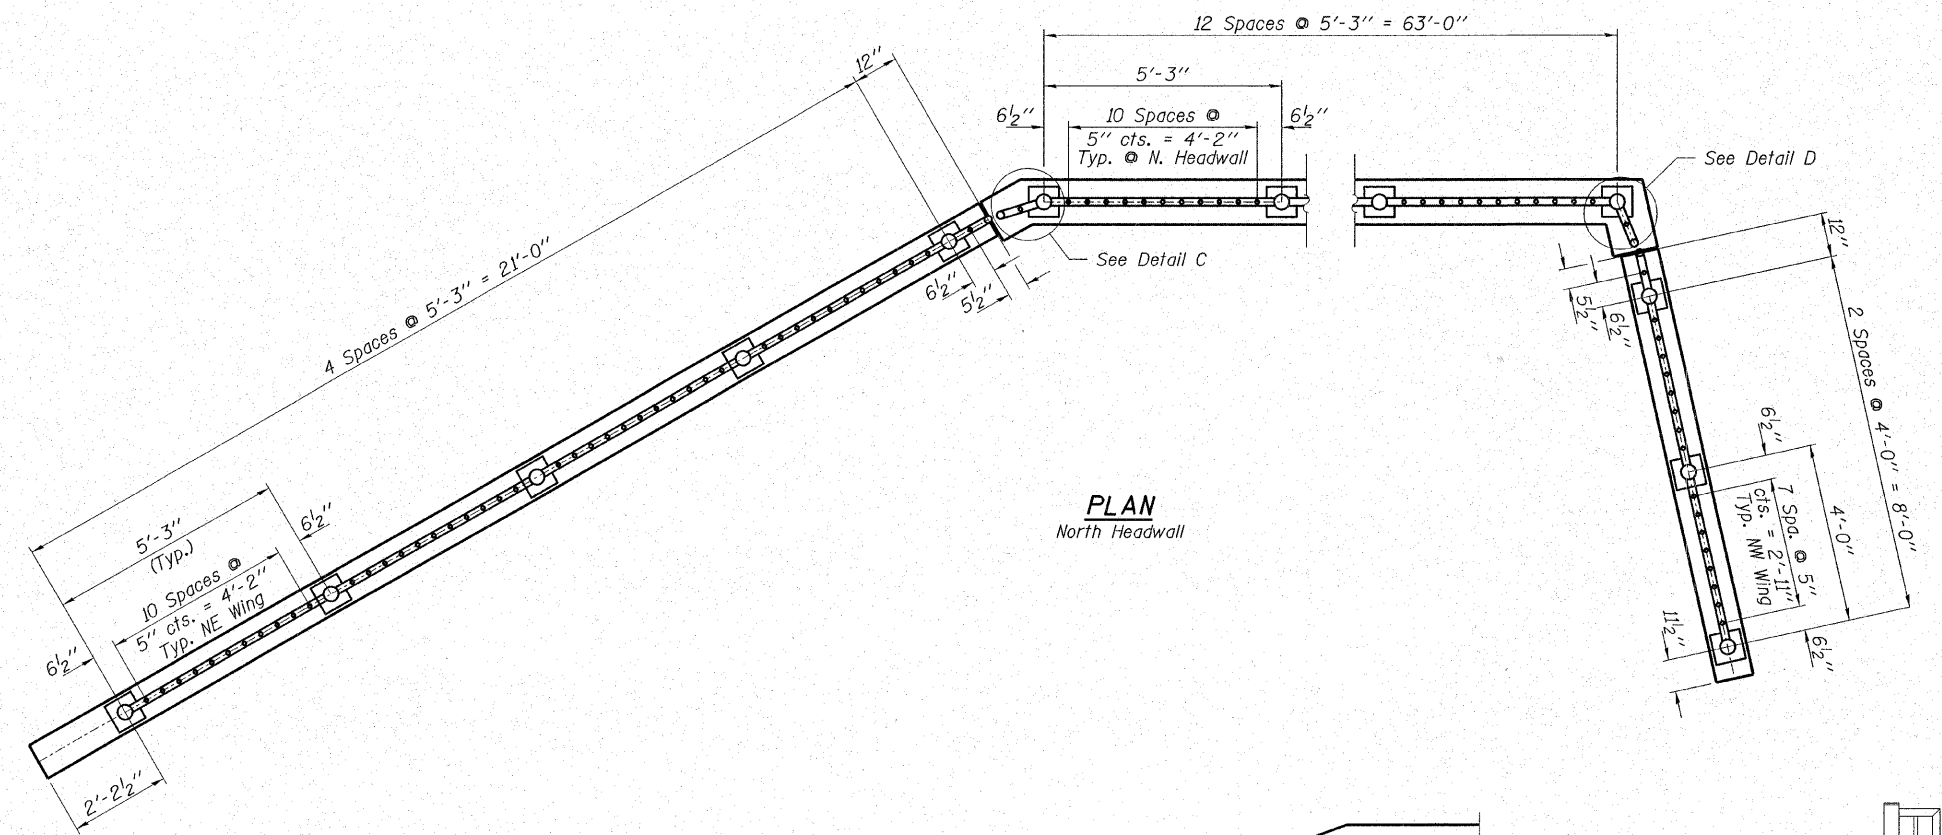


PLAN
North Headwall

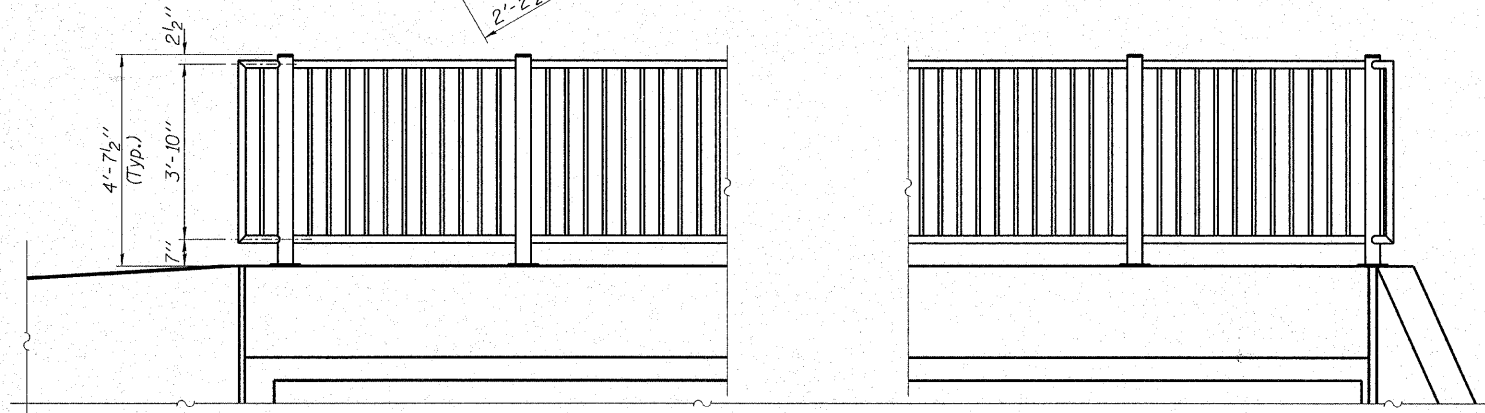


NORTH HEADWALL ELEVATION
(Looking South)

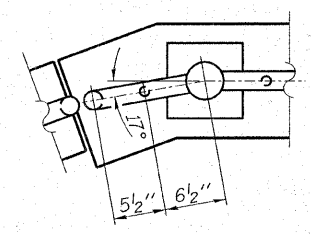


DETAIL C
(NE CORNER)

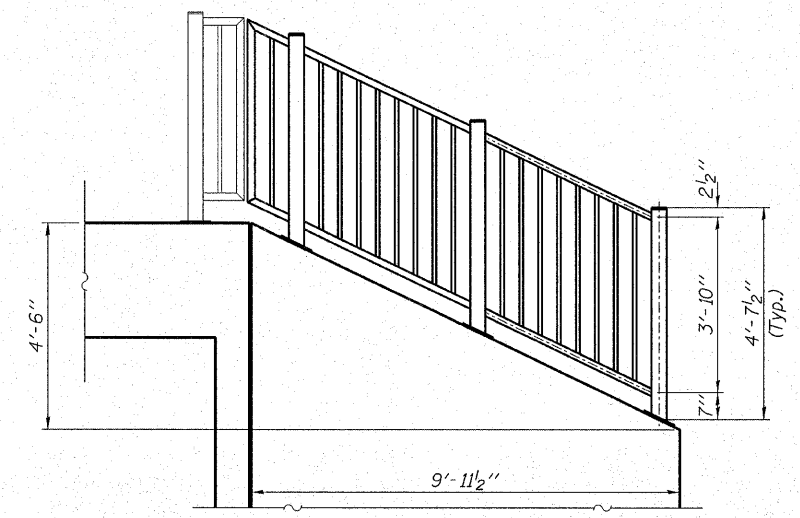

NORTHWEST WINGWALL

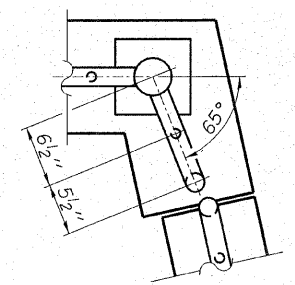

DETAIL D
(NW CORNER)

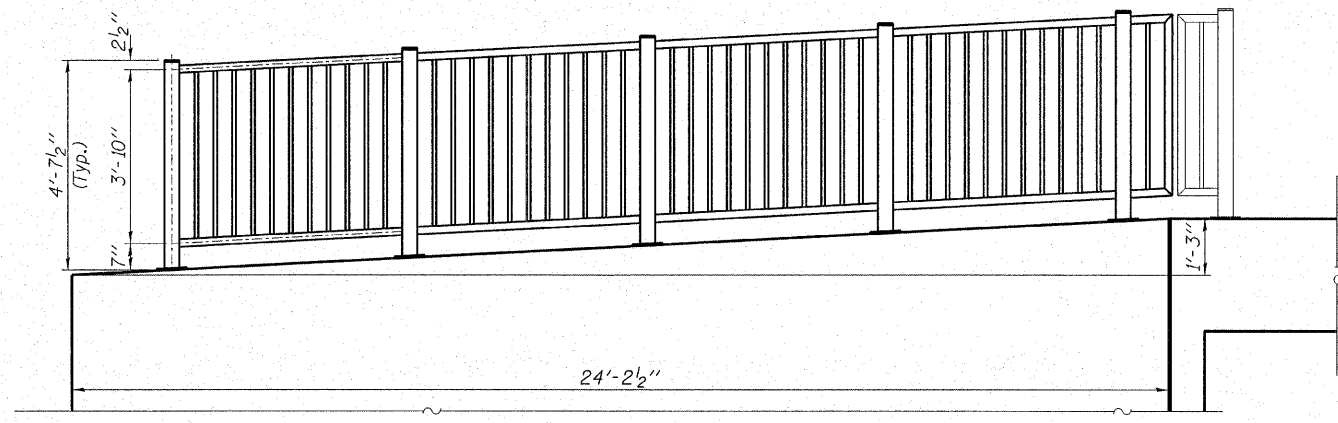

NORTHEAST WINGWALL

Note: All wingwall and headwall elevations shall be field verified before fabrication.

HAMPTON, LENZINI & RENWICK, INC.
CIVIL & STRUCTURAL ENGINEERS
LAND SURVEYORS

3085 STEVENSON DRIVE, SUITE 201
SPRINGFIELD, ILLINOIS 62703
(217) 546-3400

HLR

ELGIN • SPRINGFIELD

PROJECT NUMBER: 12-97-0008-1 DATE: 03/20/07
DESIGNED: S.M.S. CHECKED: S.W.M. DRAWN: D.A.B.

RAILING DETAILS
SECTION 06-00045-00-BR
CITY OF FAIRFIELD
F.A.U. 8694 / WASHINGTON STREET
STRUCTURE NO. 096-6011 / STATION 3+34