


DATE	
BY	
CHECKED	
DESIGNED	
APPROVED	
PROJECT	
SHEET	
SCALE	
REVISIONS	


NO.	
DATE	
BY	
CHECKED	
DESIGNED	
APPROVED	
PROJECT	
SHEET	
SCALE	
REVISIONS	

CONTRACT NO. 95528  
 SHELBY COUNTY  
 SECTION: 04-07120-00-BR  
 TR. 437  
 SHEET 8 OF 17 SHEETS




80 70 60 50 40 30 20 10 0 10 20 30 40 50 60 70 80

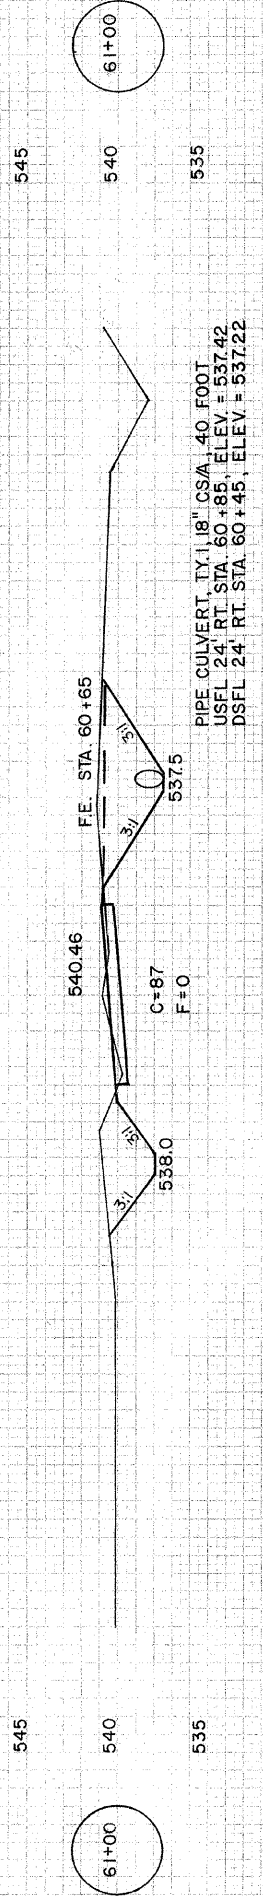

PIPE CULVERT TX 118" CS/A, 40 FOOT  
 USFL 24' RT. STA. 60+85, ELEV. = 537.42  
 DSFL 24' RT. STA. 60+45, ELEV. = 537.22

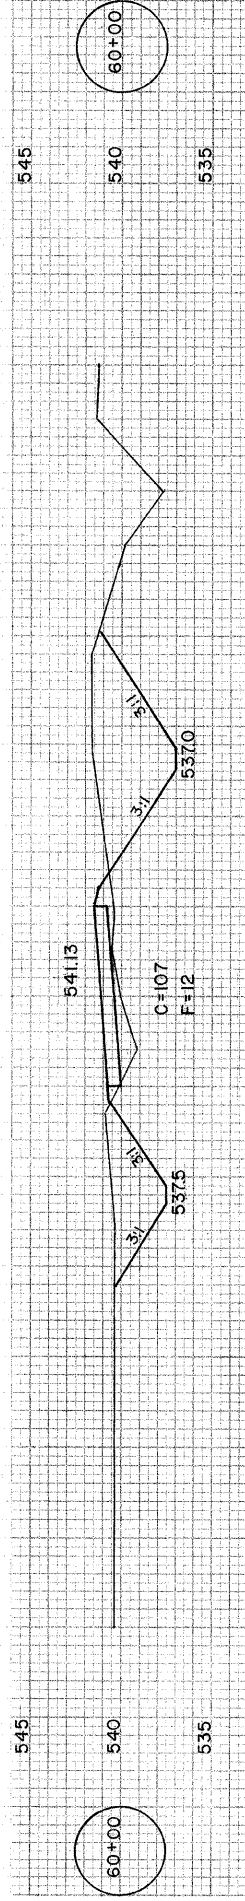

Note: Existing RT ditch is to be drained into proposed RT ditch.

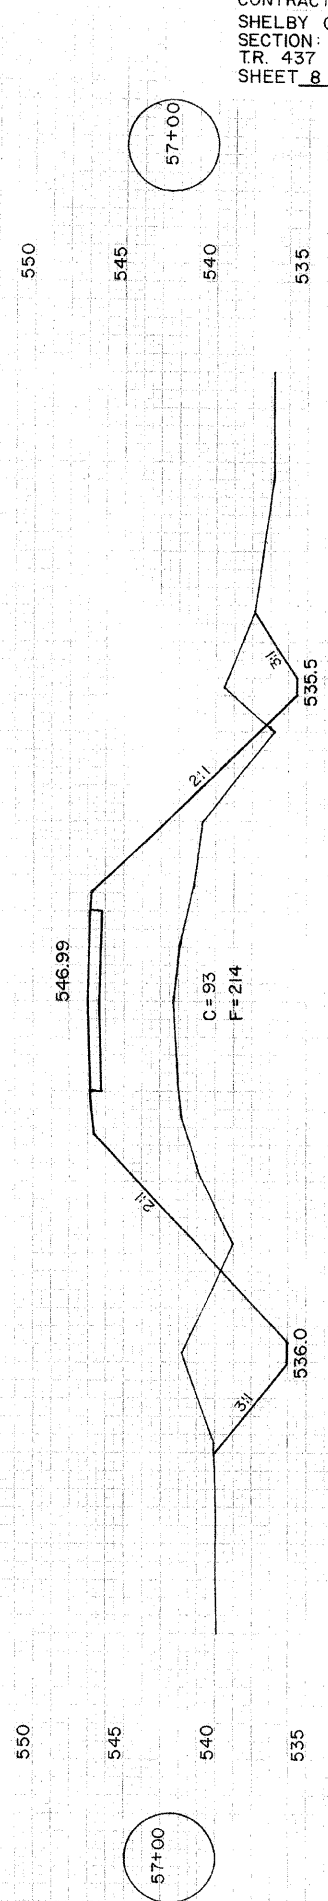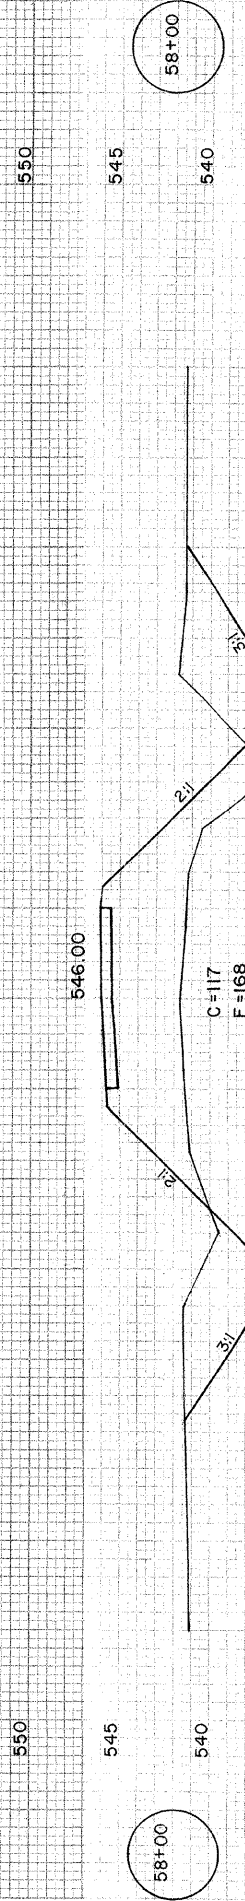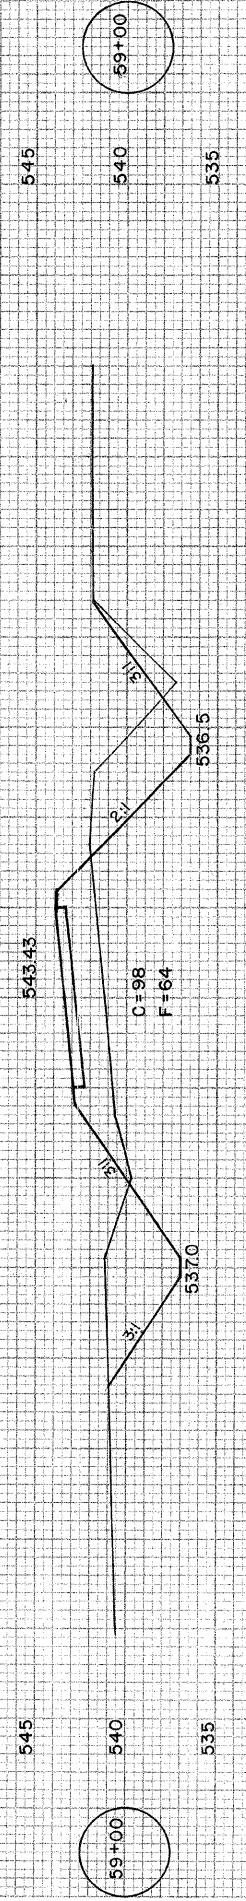

STA. 56+48.88 BOA. N. ABUT.

C=93  
F=214

80 70 60 50 40 30 20 10 0 10 20 30 40 50 60 70 80