


RTE. NO.	SECTION NO.	COUNTY	TOTAL SHTS.	SHEET NO.
T.R. 256	06-11116-00-BR	MACON	14	7
FED. ROAD DIST. NO.	STA. 14+00.00	TO STA. 15+50.00		ILLINOIS PROJECT: BROS-115(63)
				CONTRACT NO. 95530

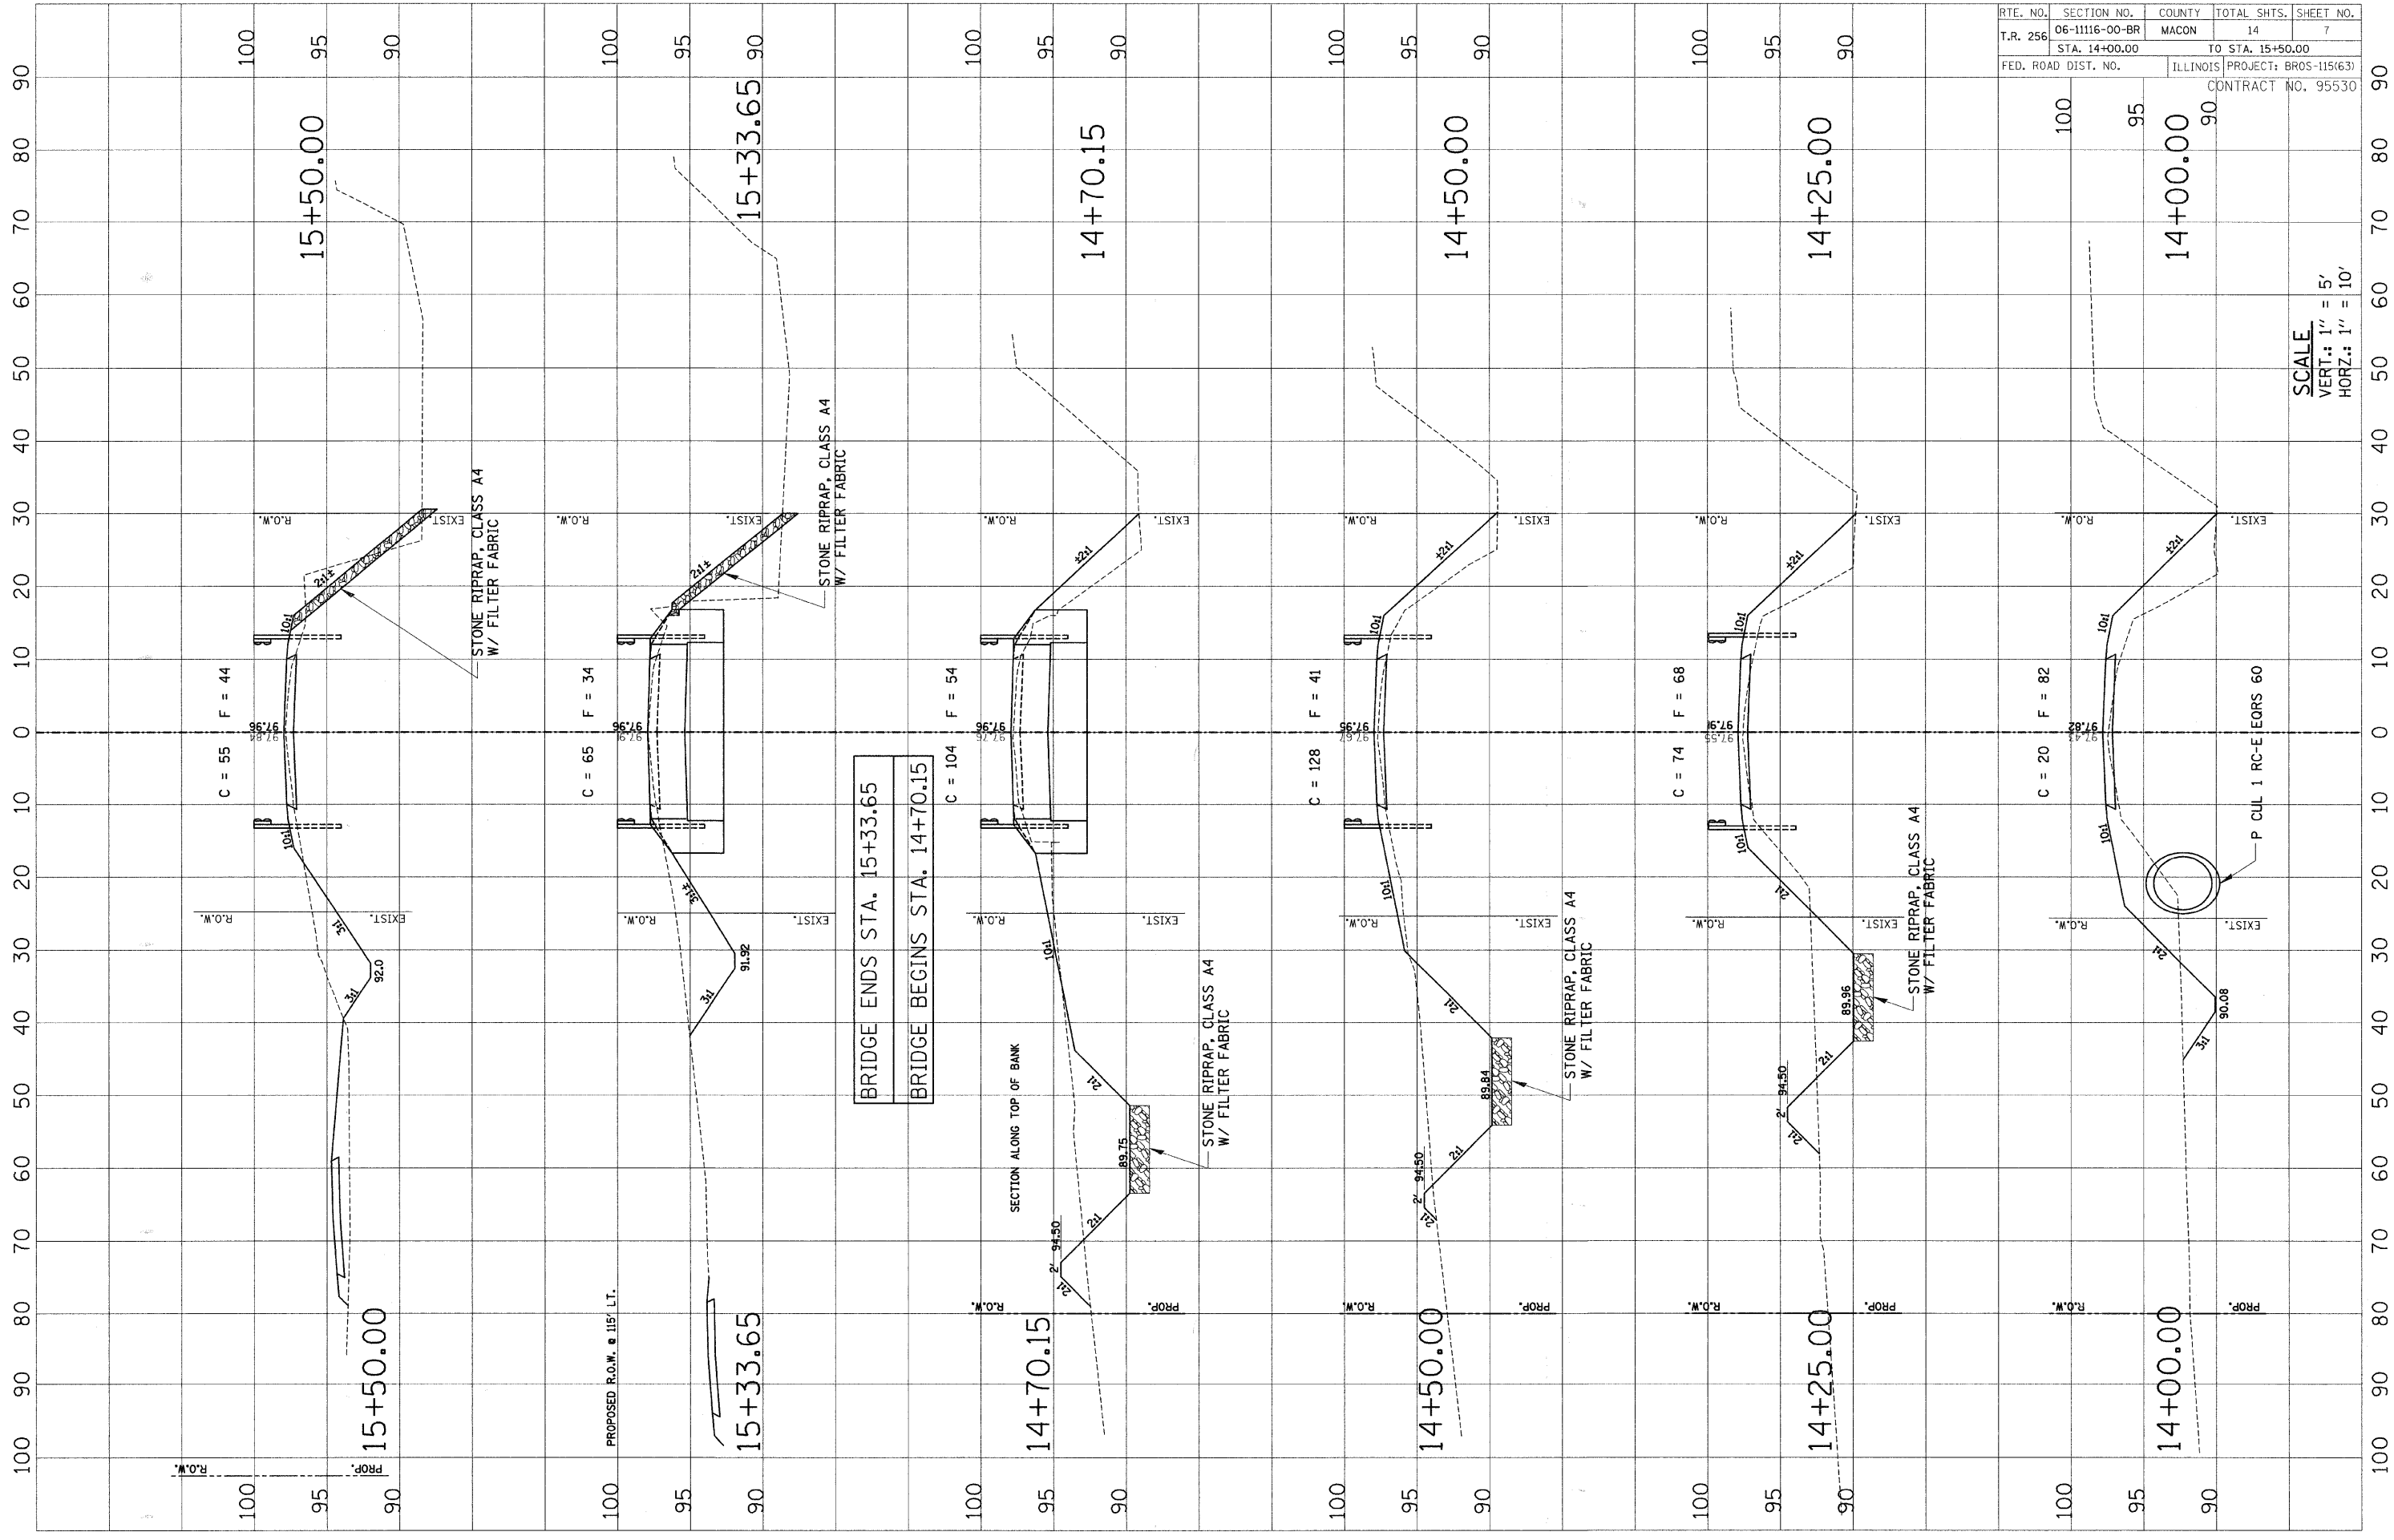

SCALE:
 VERT.: 1" = 5'
 HORIZ.: 1" = 10'