


| | | | | |
|---------------------|--------------------------------|------------------|--------------------|-----------|
| RTE. NO. | SECTION NO. | COUNTY | TOTAL SHTS. | SHEET NO. |
| T.R. 256 | 06-11116-00-BR | MACON | 14 | 8 |
| STA. 15+75.00 | | TO STA. 16+75.00 | | |
| FED. ROAD DIST. NO. | ILLINOIS PROJECT: BR05-115(63) | | CONTRACT NO. 95530 | |

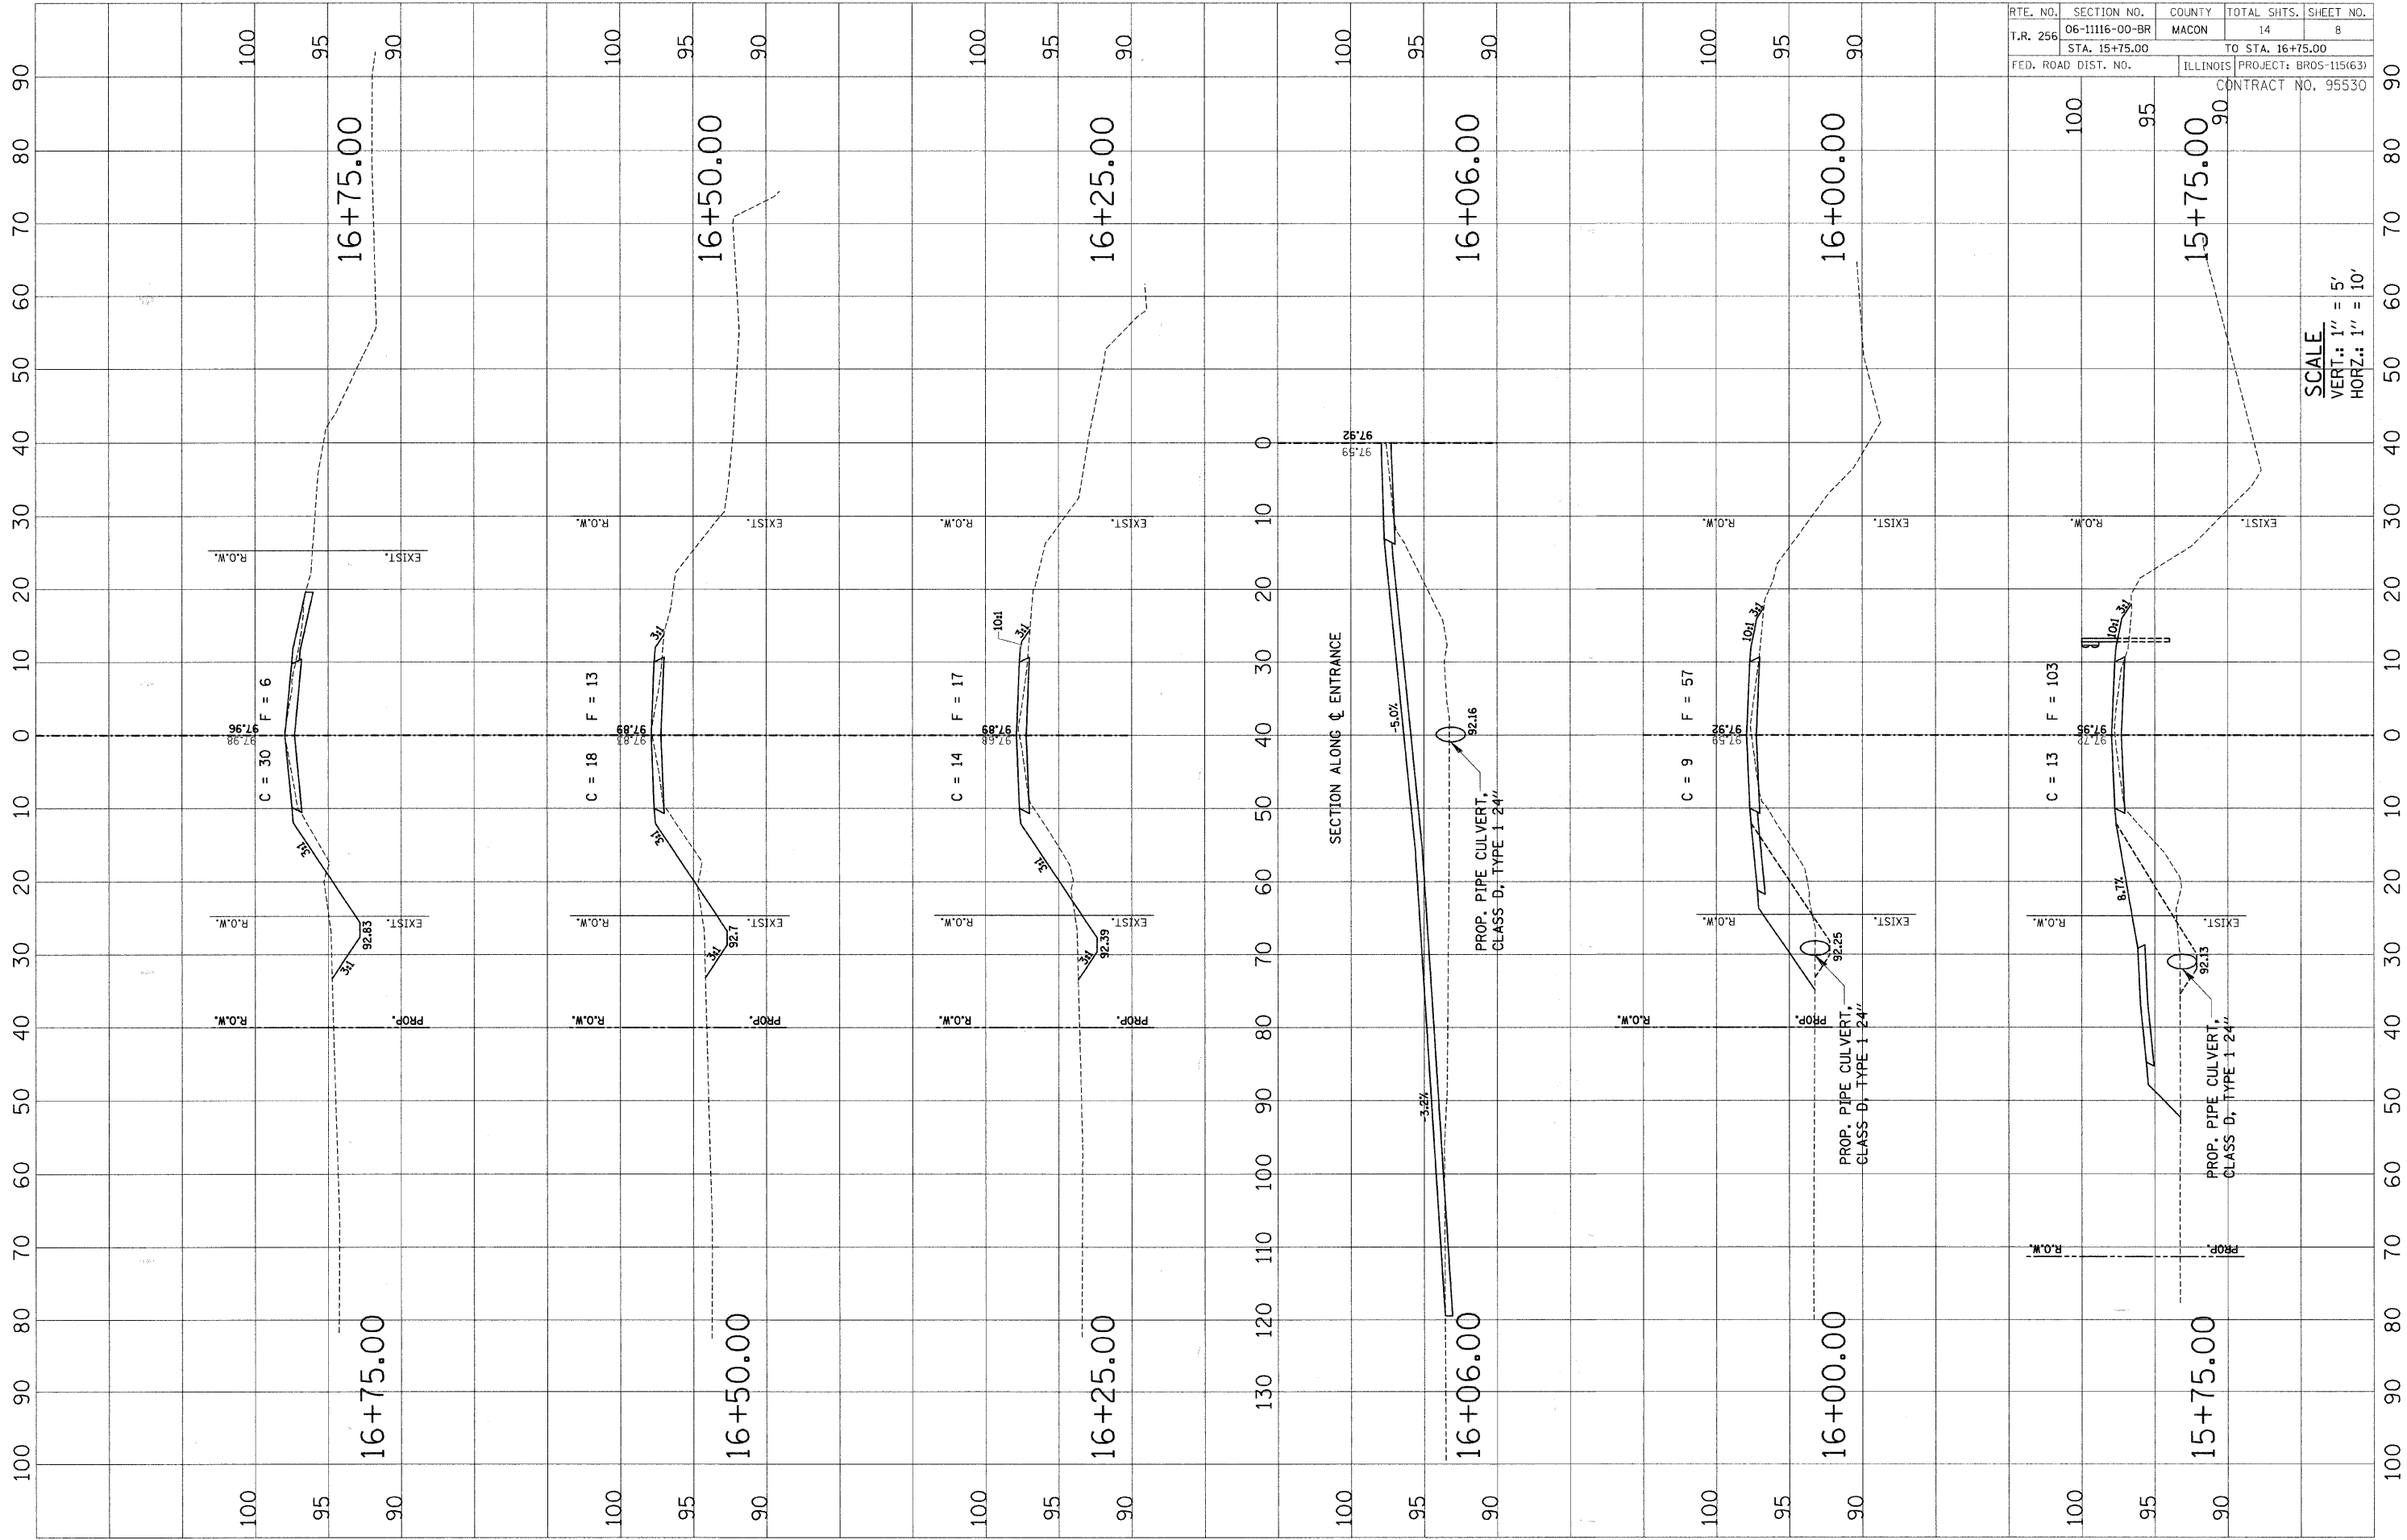

SCALE
 VERT.: 1" = 5'
 HORIZ.: 1" = 10'