


ROUTE NO.	SECTION	COUNTY	TOTAL SHEETS	SHEET NO.
T.R. 78	03-02125-00-BR	FAYETTE	12	11
FED. AID PROJECT NO.		ILLINOIS	PROJECT	
CONTRACT NO. 95540				

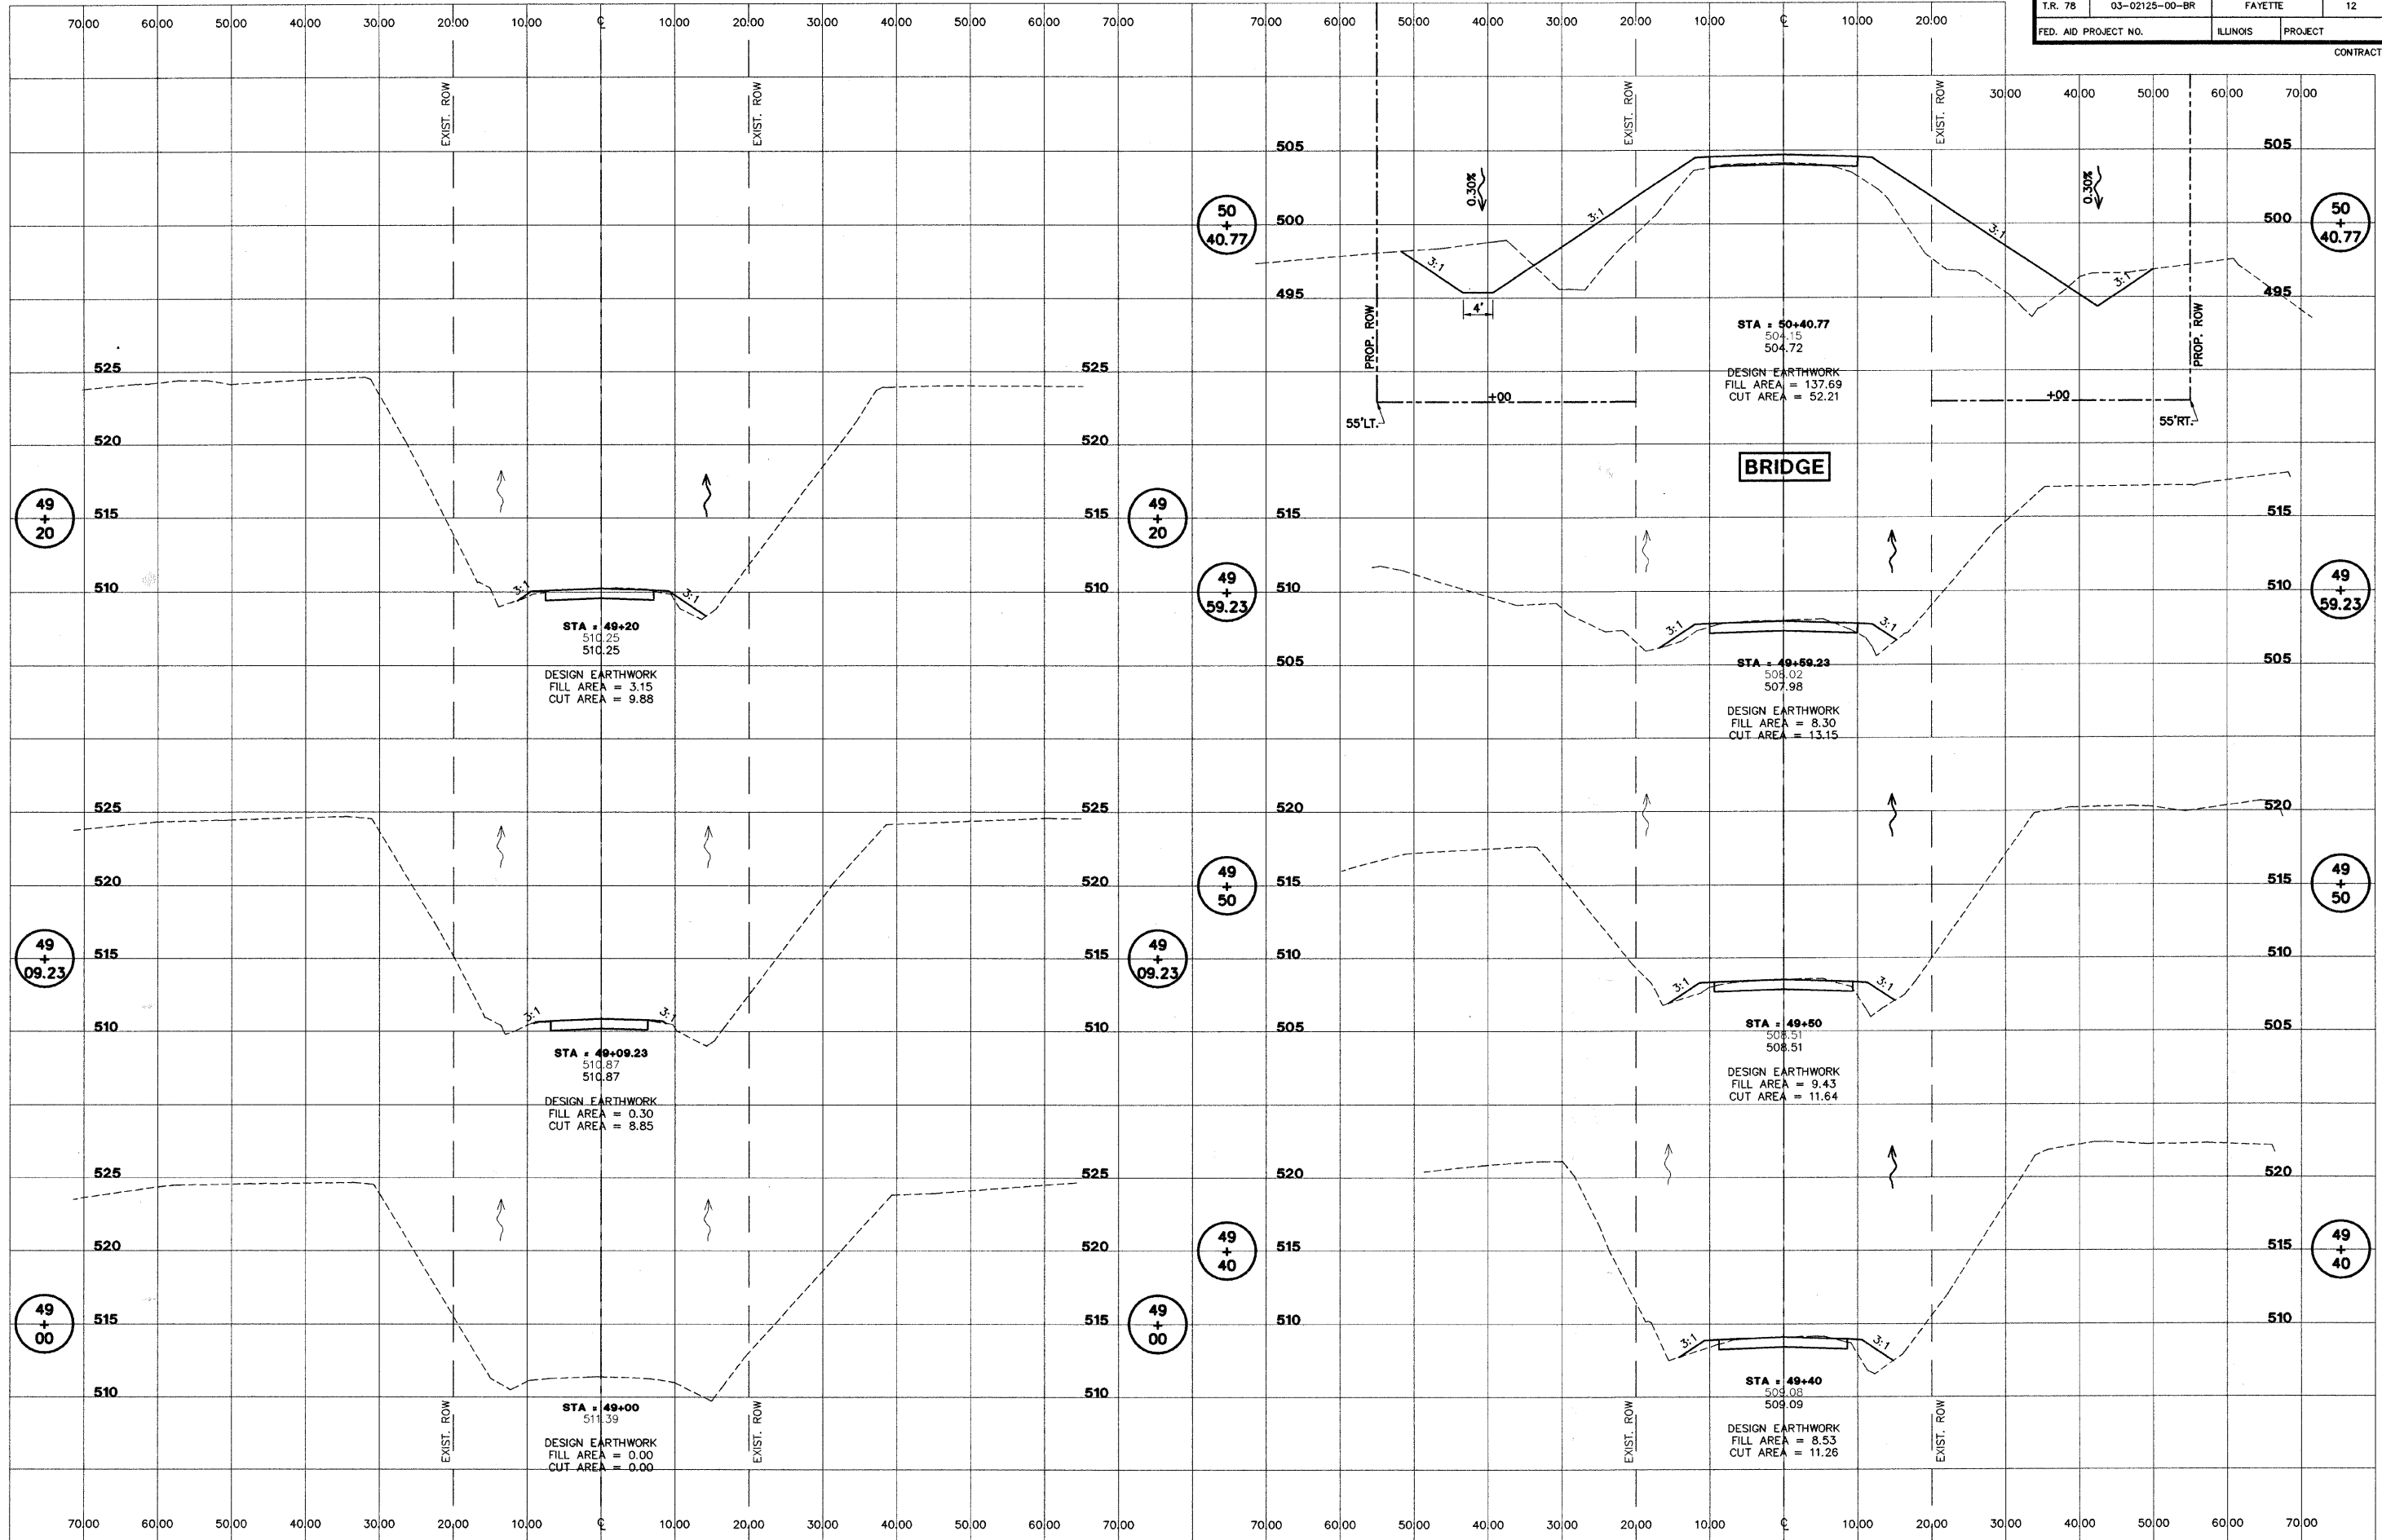

STS CONSULTANTS
 2524 South Broadway, P.O. Box 850
 Solem, Illinois 62881
 Ph (618) 548-3500
 Fax (618) 548-5246
 IL Design Firm Reg. No. 184-001518

T.R. 78, SECTION 03-02125-00-BR
BEAR GROVE ROAD DISTRICT
FAYETTE COUNTY, ILLINOIS

CROSS SECTIONS
STA. 49+00 TO STA. 50+40.77

SURVEY	JAS	CHECKED	DATE
DESIGN	MRQ	APPROVED	12/10/07
DRAWN	JMW		JOB NO. 200701115

L:\200701115\ep\rc001001.dwg, 12/11/2007 4:21:38 PM