


ROUTE	SECTION	CITY	TOTAL SHEETS	SHEET NO.
HOLLY ROAD	05-00076-01-PV	OLNEY	14	7
CONTRACT NO. 95541			ILLINOIS	

SCALES:  
1" = 20' HOR  
1" = 5' VER

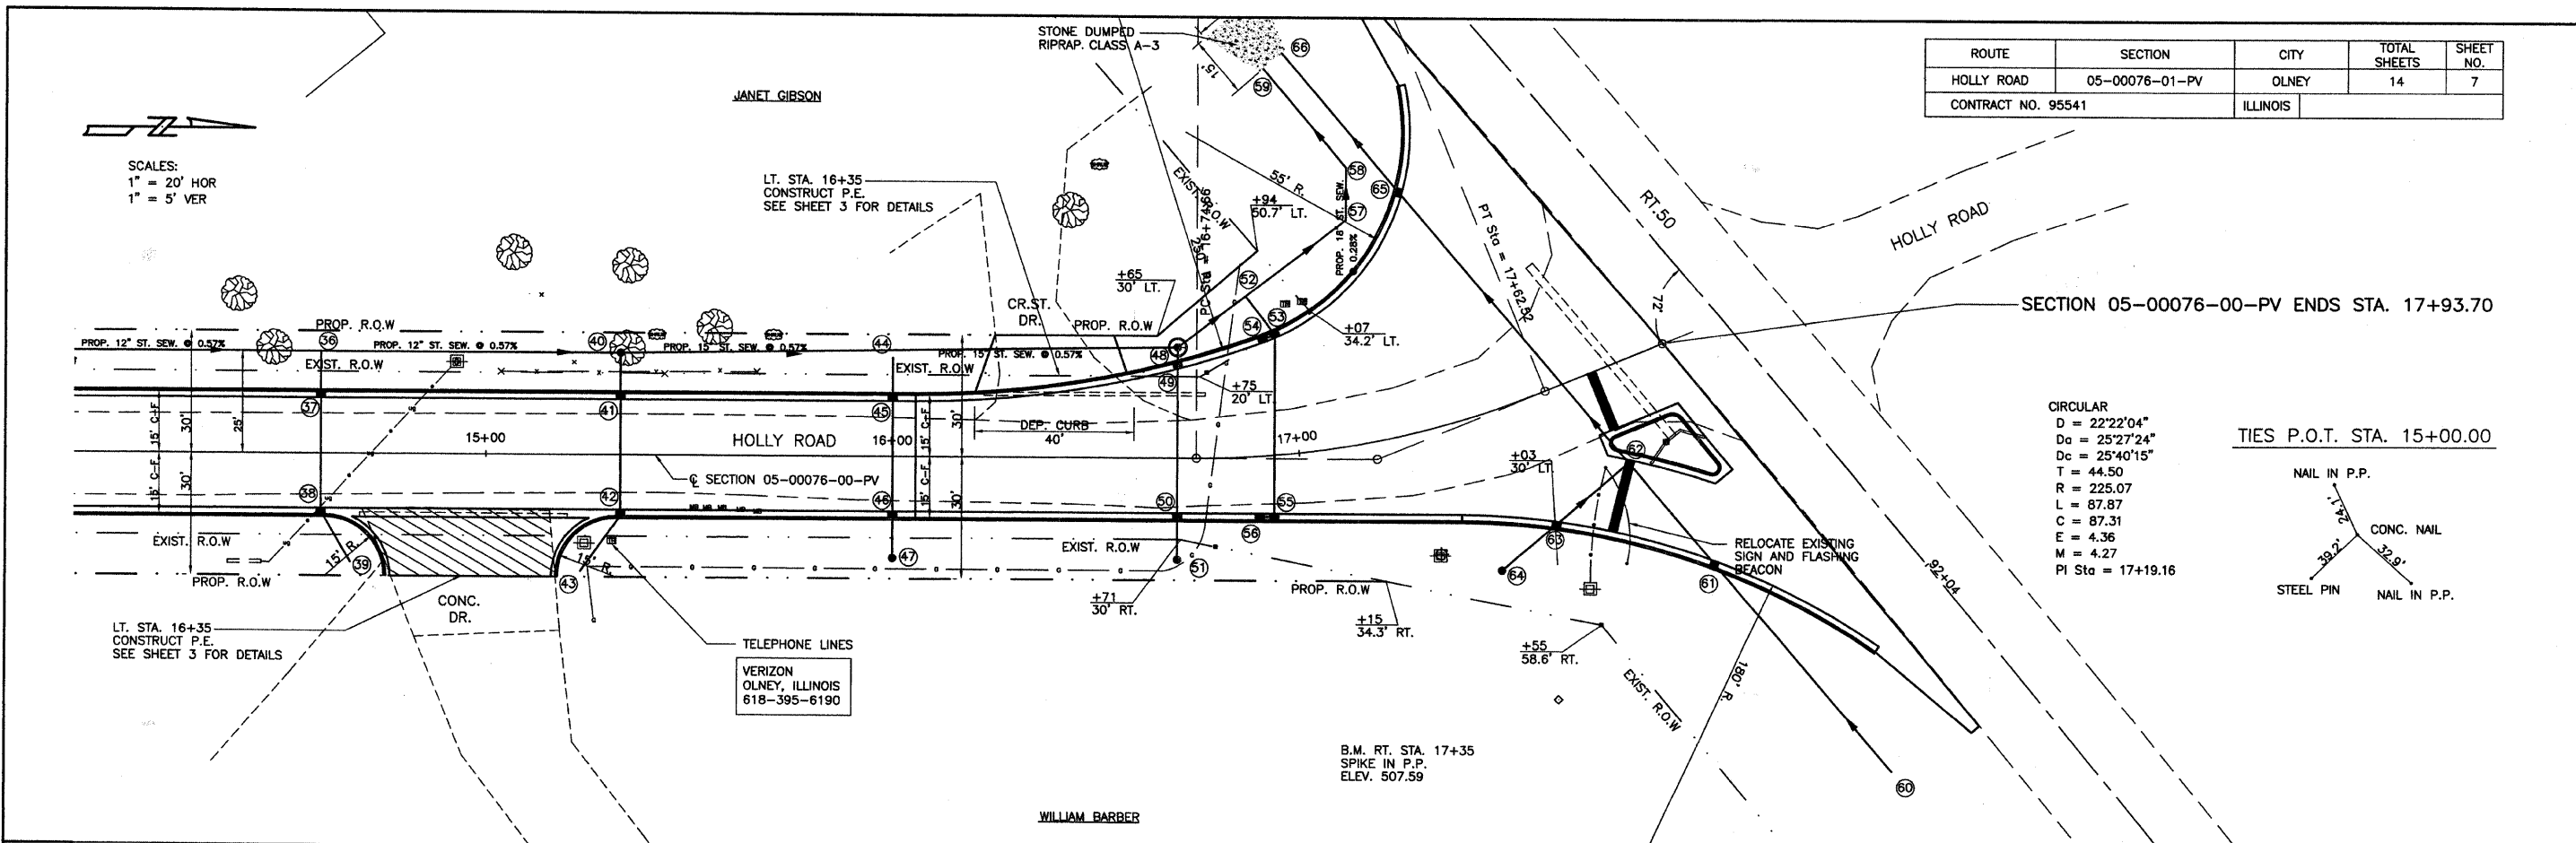

525	P.C.C. DRIVEWAY PAV'T. 6"	SQ. YD.	CONCRETE HEADWALL REMOVAL EACH	AGG. BASE. CSE., TY.-A	TON	AGG. SURF. CSE., TY.-B	TON							525
	LT. STA. 16+35	56		RT. STA. 17+84	1	STA. 15+00 TO 17+93	420	LT. STA. 16+35	5					
520												SEEDING CLASS 1 (SPL.)	ACRE	520
												STA. 15+00 TO 17+93	0.33	
515	PAINT PAV'T. MARKING LINE 4"	FOOT										PIPE CULVERT REMOVAL	FOOT	515
	STA. 15+00 TO 17+93	80										LT. STA. 15+35 STA. 17+97	55 56	
510												TOTAL 111 FOOT		
												FENCE REMOVAL	FOOT	510
												LT. STA. 15+00 TO 15+70	70	
505												RELOCATE EXISTING STREET SIGNS	EACH	505
												RT. STA. 17+90	1	
500												COMB. CONC. CURB & GUTTER TYPE B-6.18	FOOT	500
	VPI STA = 14+45.00 VPI EL = 508.30 CURVE LEN = 200.00											RT. STA. 5+24	24	
495														495
490	PAVEMENT REMOVAL (SPECIAL)	SQ. YD.	TREE REMOVAL (6 TO 15 UNITS DIA.)	UNIT DIA.		P.C.C. PAVEMENT 7" (SPL.), W/I.C.	SQ. YD.					TRENCH BACKFILL	CU YD	490
	STA. 5+00 TO 10+00	796	L.T. STA. 15+00 TO 17+93	12		STA. 15+00 TO 17+93	1745					LT. STA. 18+35 STA. 17+97	8 18	
485												TOTAL	26 CU YD	485
480	508.9 508.97	508.6 508.45	508.2 508.02	507.7 507.69	507.4 507.39	507.1 507.10	506.8 506.94	507.3 507.48						480
	14+00		15+00		16+00		17+00		18+00					