


F.A. RTE.	SECTION	COUNTY	TOTAL SHEETS	SHEET NO.
	03-00026-00-PK 06-00026-01-MS	MADISON	51	11

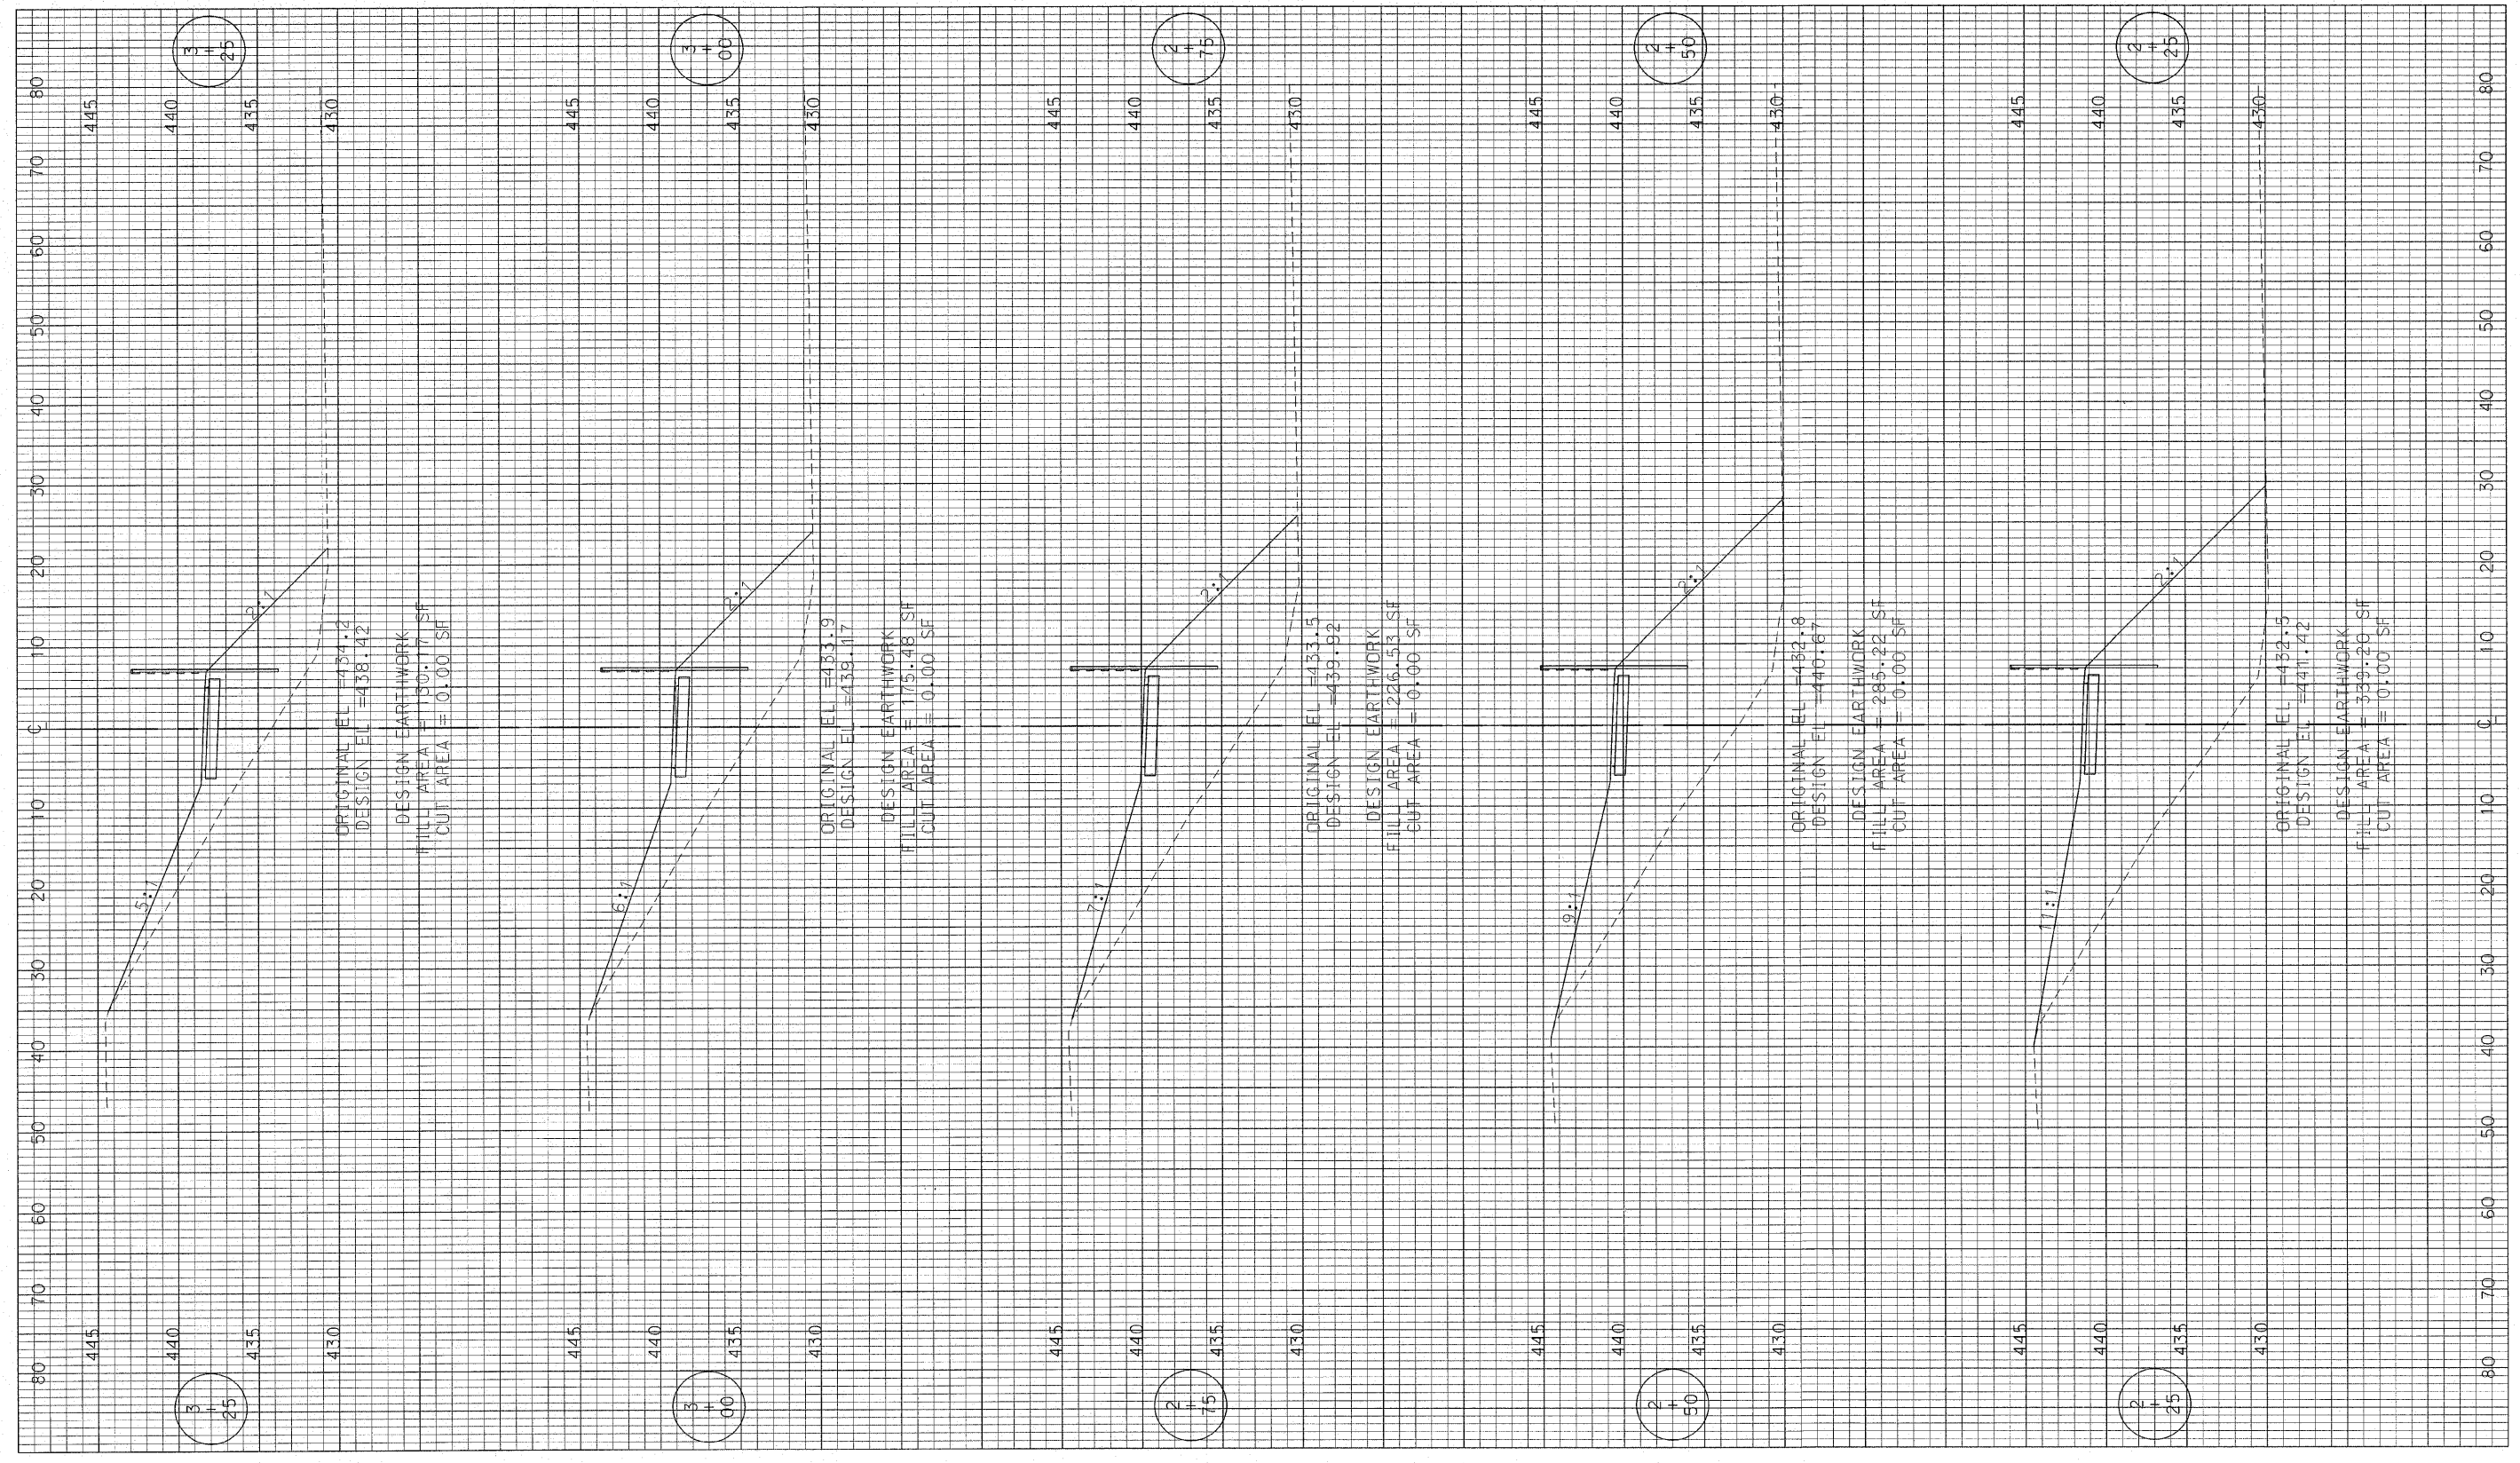



REV. NO.	REMARKS	DATE
KENNEDY PROJECT NO 10-02048		
ISSUE DATE		
SHEET NO. C-10		

**BIKE TRAIL ACCESS
CROSS SECTIONS**

**LEWIS AND CLARK MEMORIAL TOWER
VILLAGE OF HARTFORD, ILLINOIS**

140 WEST HAWTHORNE
HARTFORD, ILLINOIS 62048

211 North Broadway
Suite 1900
St. Louis, Missouri 63102
PH (314) 241-8188
FAX (314) 241-0125