


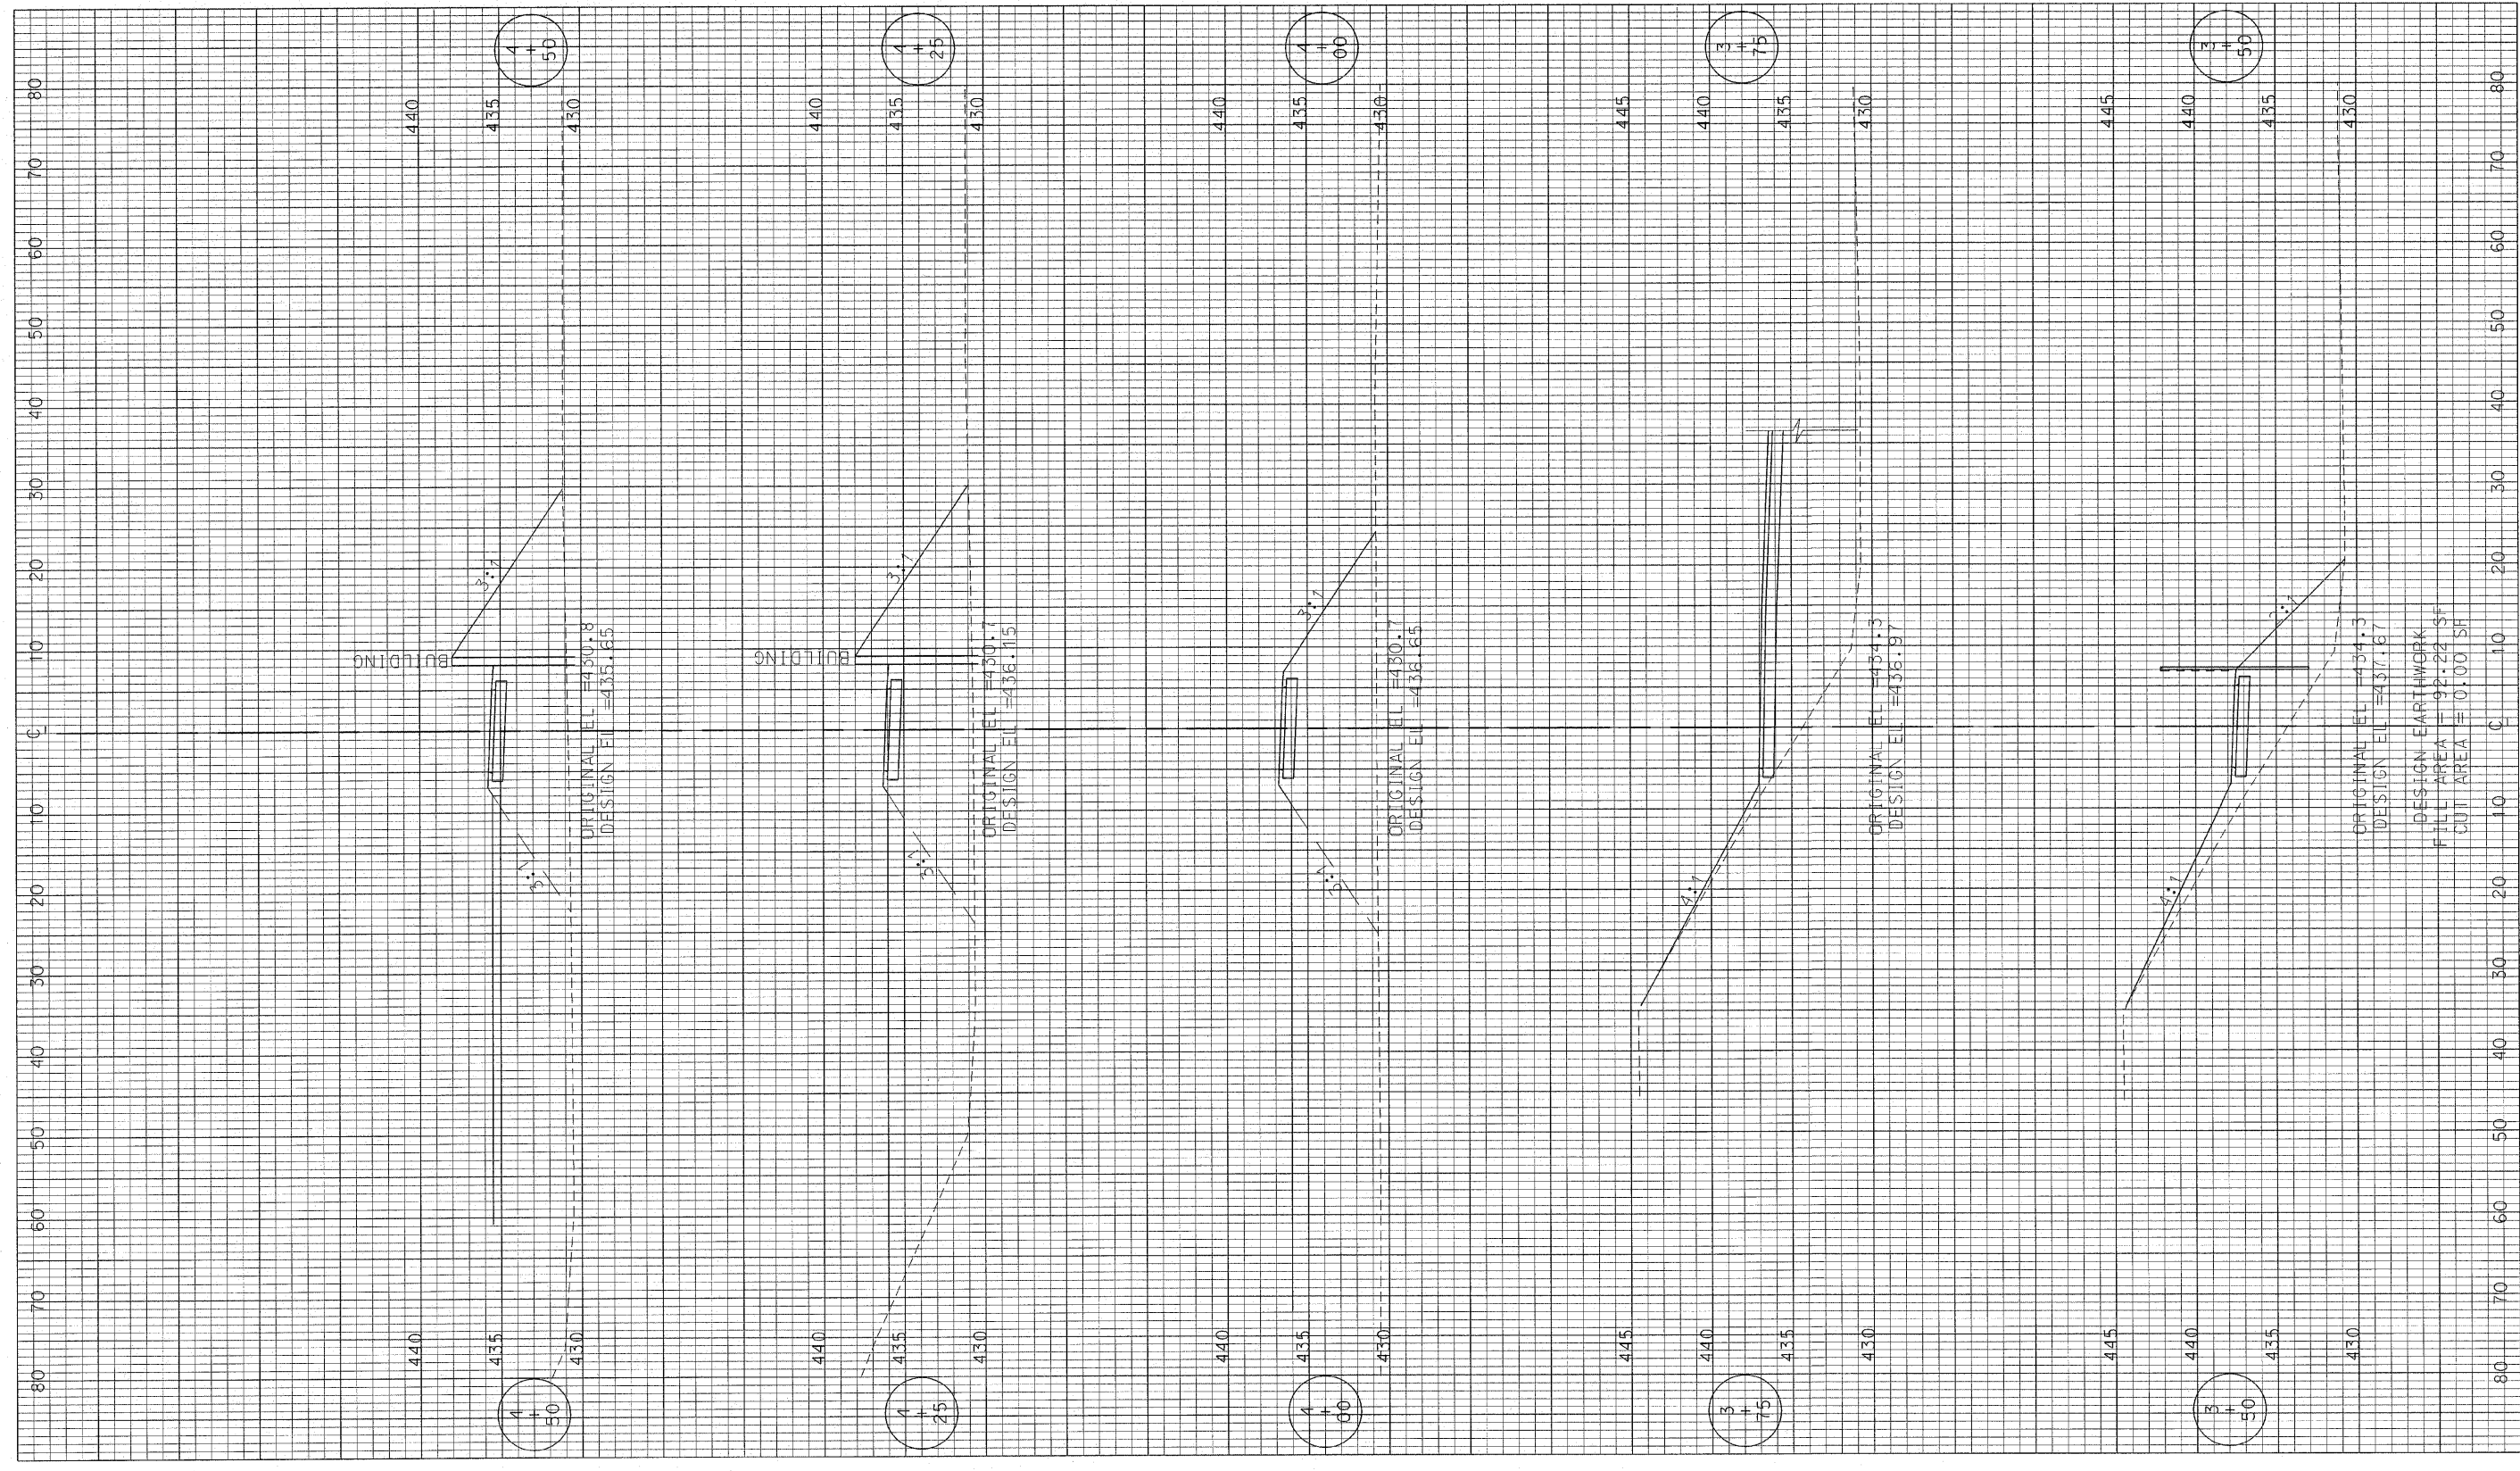

F.A. RTE.	SECTION	COUNTY	TOTAL SHEETS	SHEET NO.
	03-00026-00-PK 06-00026-01-MS	MADISON	51	12
		97331		



REV. NO.	REMARKS	DATE	SHEET TITLE
			BIKE TRAIL ACCESS CROSS SECTIONS
KENNEDY PROJECT NO 10-02048			
ISSUE DATE			
SHEET NO.			

**LEWIS AND CLARK MEMORIAL TOWER
VILLAGE OF HARTFORD, ILLINOIS**

140 WEST HAWTHORNE
HARTFORD, ILLINOIS 62048

211 North Broadway
Suite 1900
St. Louis, Missouri 63102
PH: 314.241.8888
FAX: 314.241.0125

C:\100001\10-02048\10-02048.dwg