



F.A.S. RTE.	SECTION	COUNTY	TOTAL SHEETS	SHEET NO.
2905	113B-1	WILLIAMSON	87	6
FED. ROAD DIST. NO.		ILLINOIS	FED. AID PROJECT	

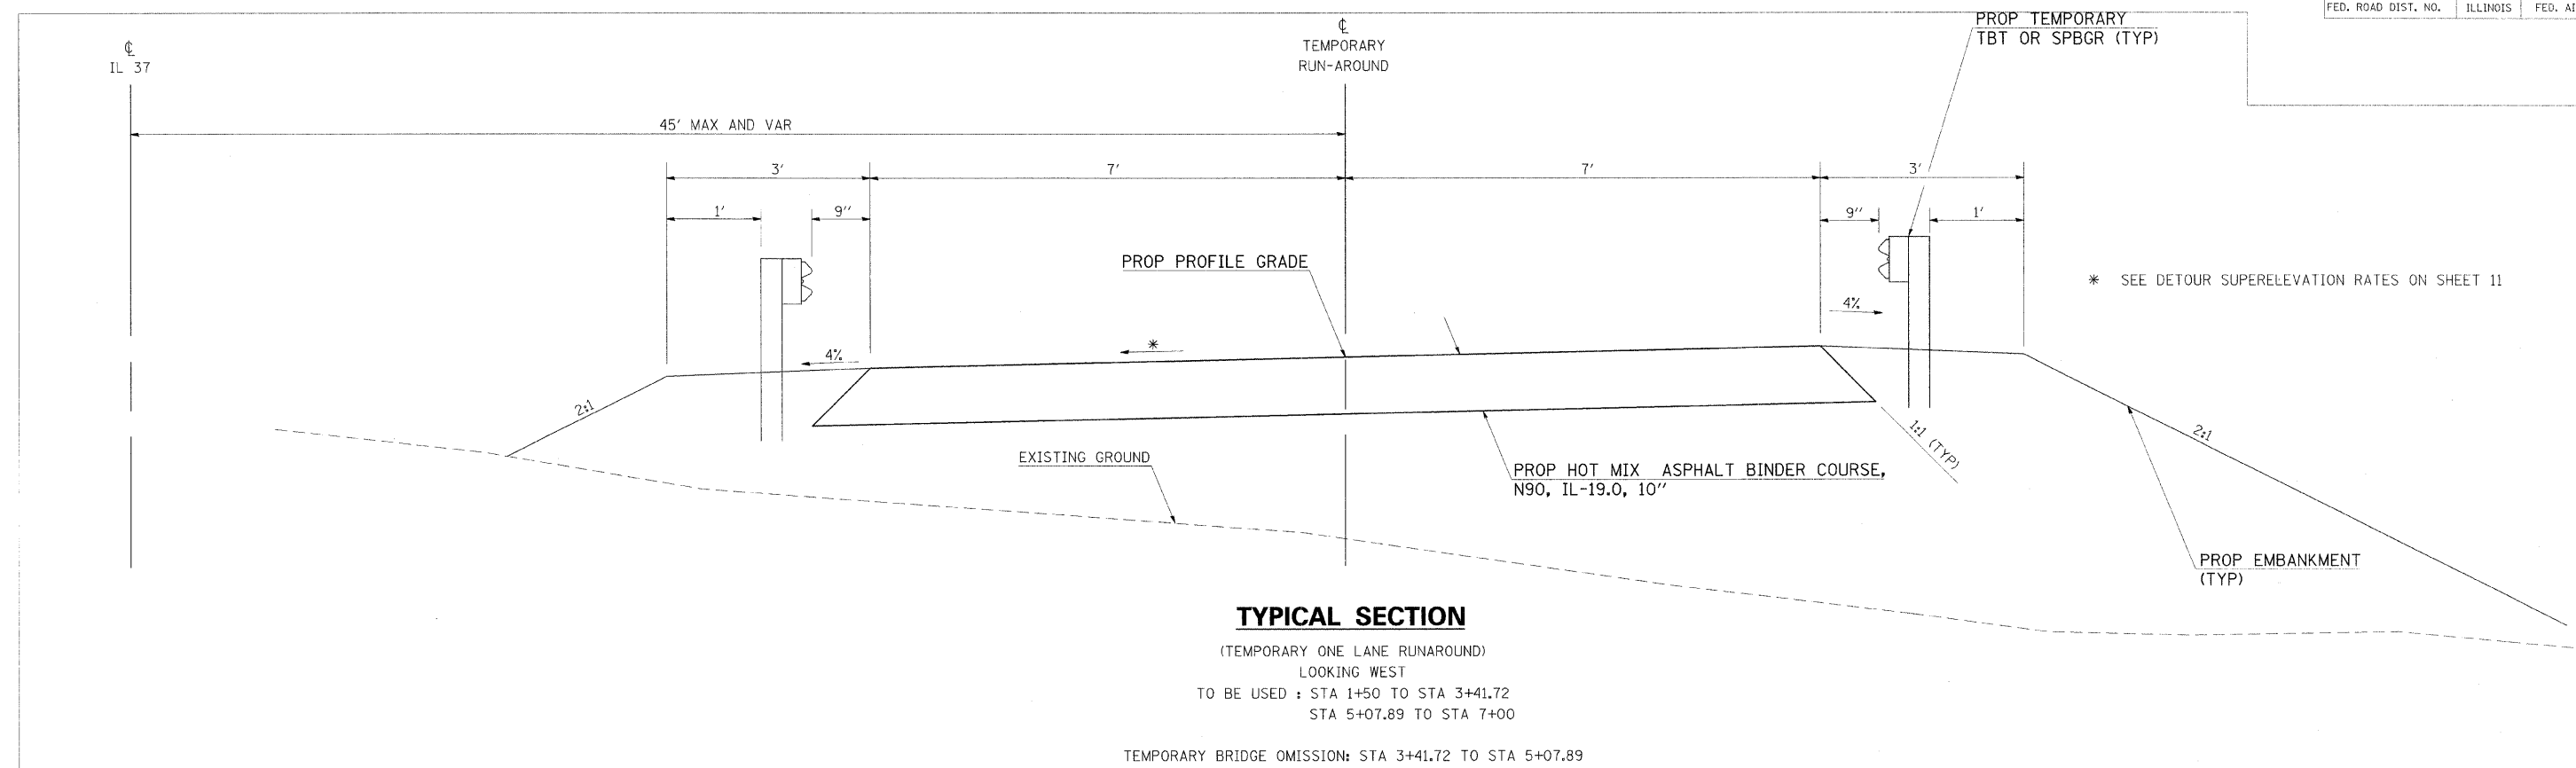

**TYPICAL SECTION**

(TEMPORARY ONE LANE RUNAROUND)  
 LOOKING WEST  
 TO BE USED : STA 1+50 TO STA 3+41.72  
 STA 5+07.89 TO STA 7+00  
 TEMPORARY BRIDGE OMISSION: STA 3+41.72 TO STA 5+07.89

\* SEE DETOUR SUPERELEVATION RATES ON SHEET 11

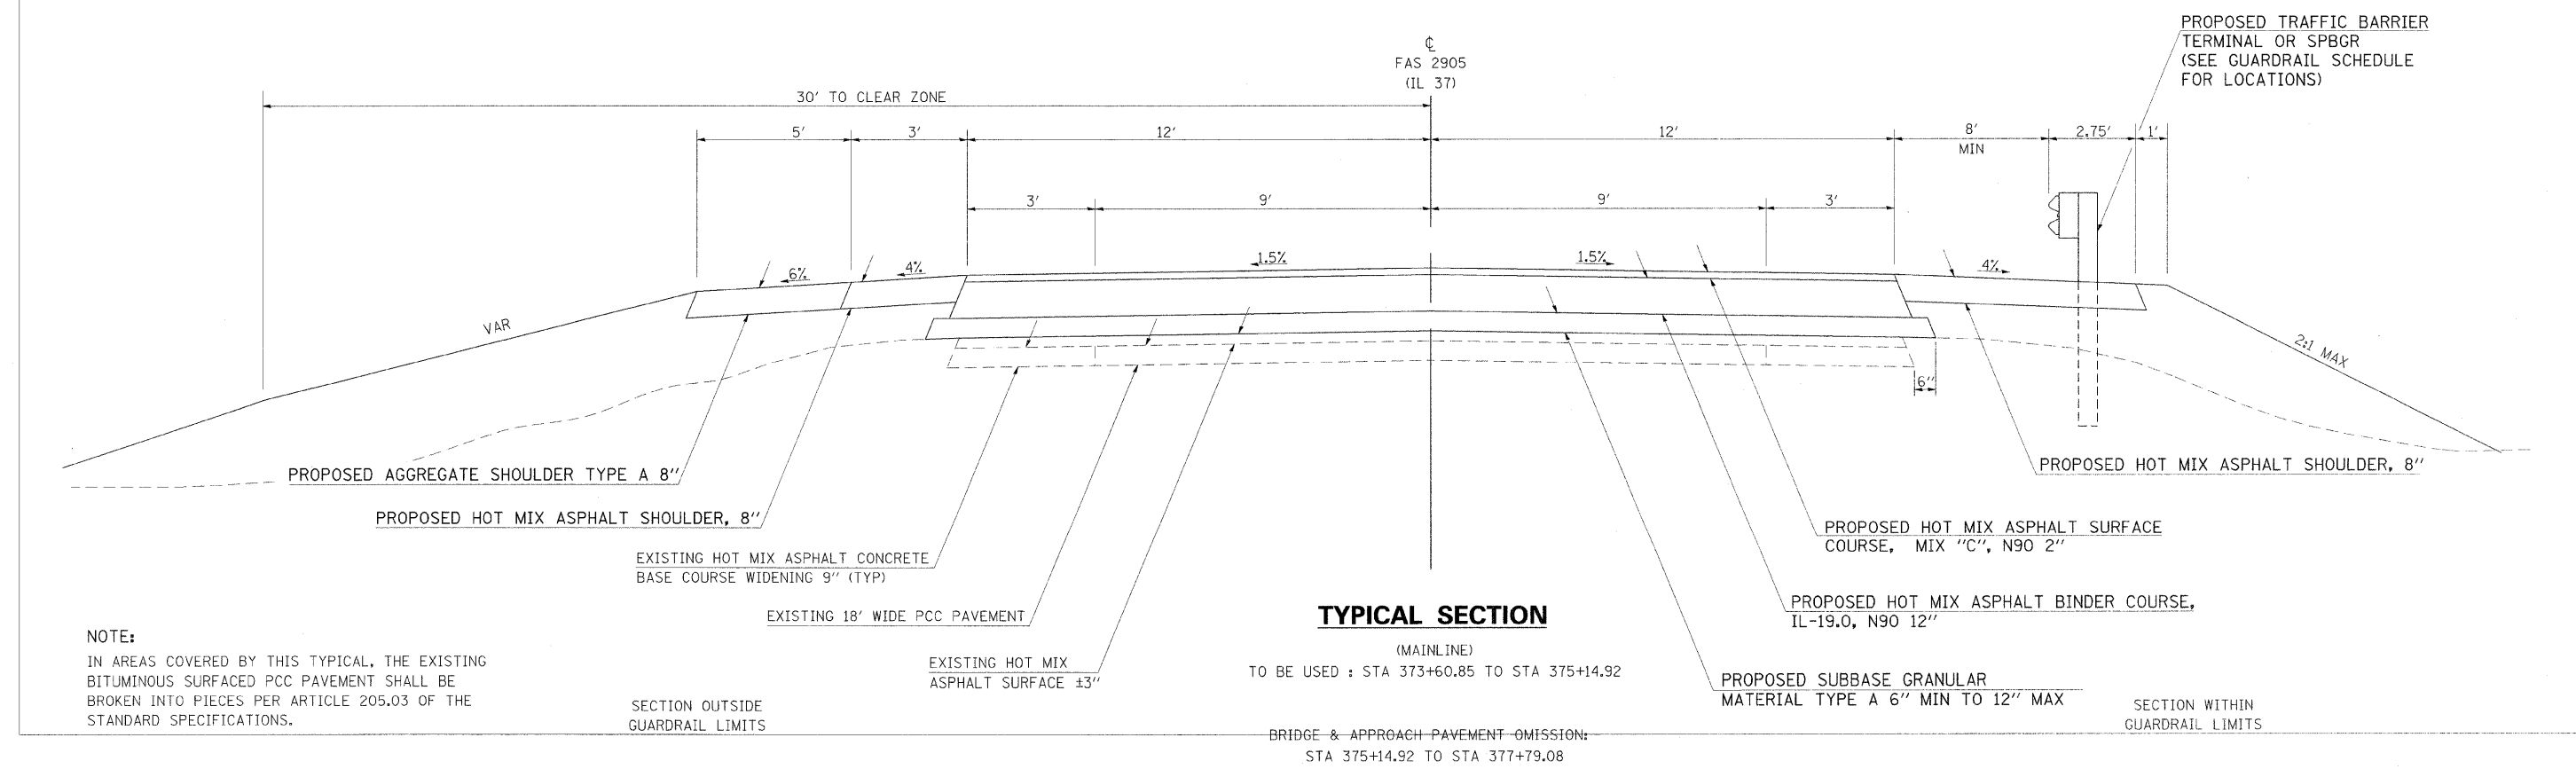

**TYPICAL SECTION**

(MAINLINE)  
 TO BE USED : STA 373+60.85 TO STA 375+14.92  
 BRIDGE & APPROACH PAVEMENT OMISSION:  
 STA 375+14.92 TO STA 377+79.08

**NOTE:**  
 IN AREAS COVERED BY THIS TYPICAL, THE EXISTING BITUMINOUS SURFACED PCC PAVEMENT SHALL BE BROKEN INTO PIECES PER ARTICLE 205.03 OF THE STANDARD SPECIFICATIONS.

SECTION OUTSIDE GUARDRAIL LIMITS

SECTION WITHIN GUARDRAIL LIMITS

DATE TIME  
 10/26/11 10:30 AM