


F.A.S. RTE.	SECTION	COUNTY	TOTAL SHEETS	SHEET NO.
2905	1138-1	WILLIAMSON	87	7
FED. ROAD DIST. NO.		ILLINOIS	FED. AID PROJECT	

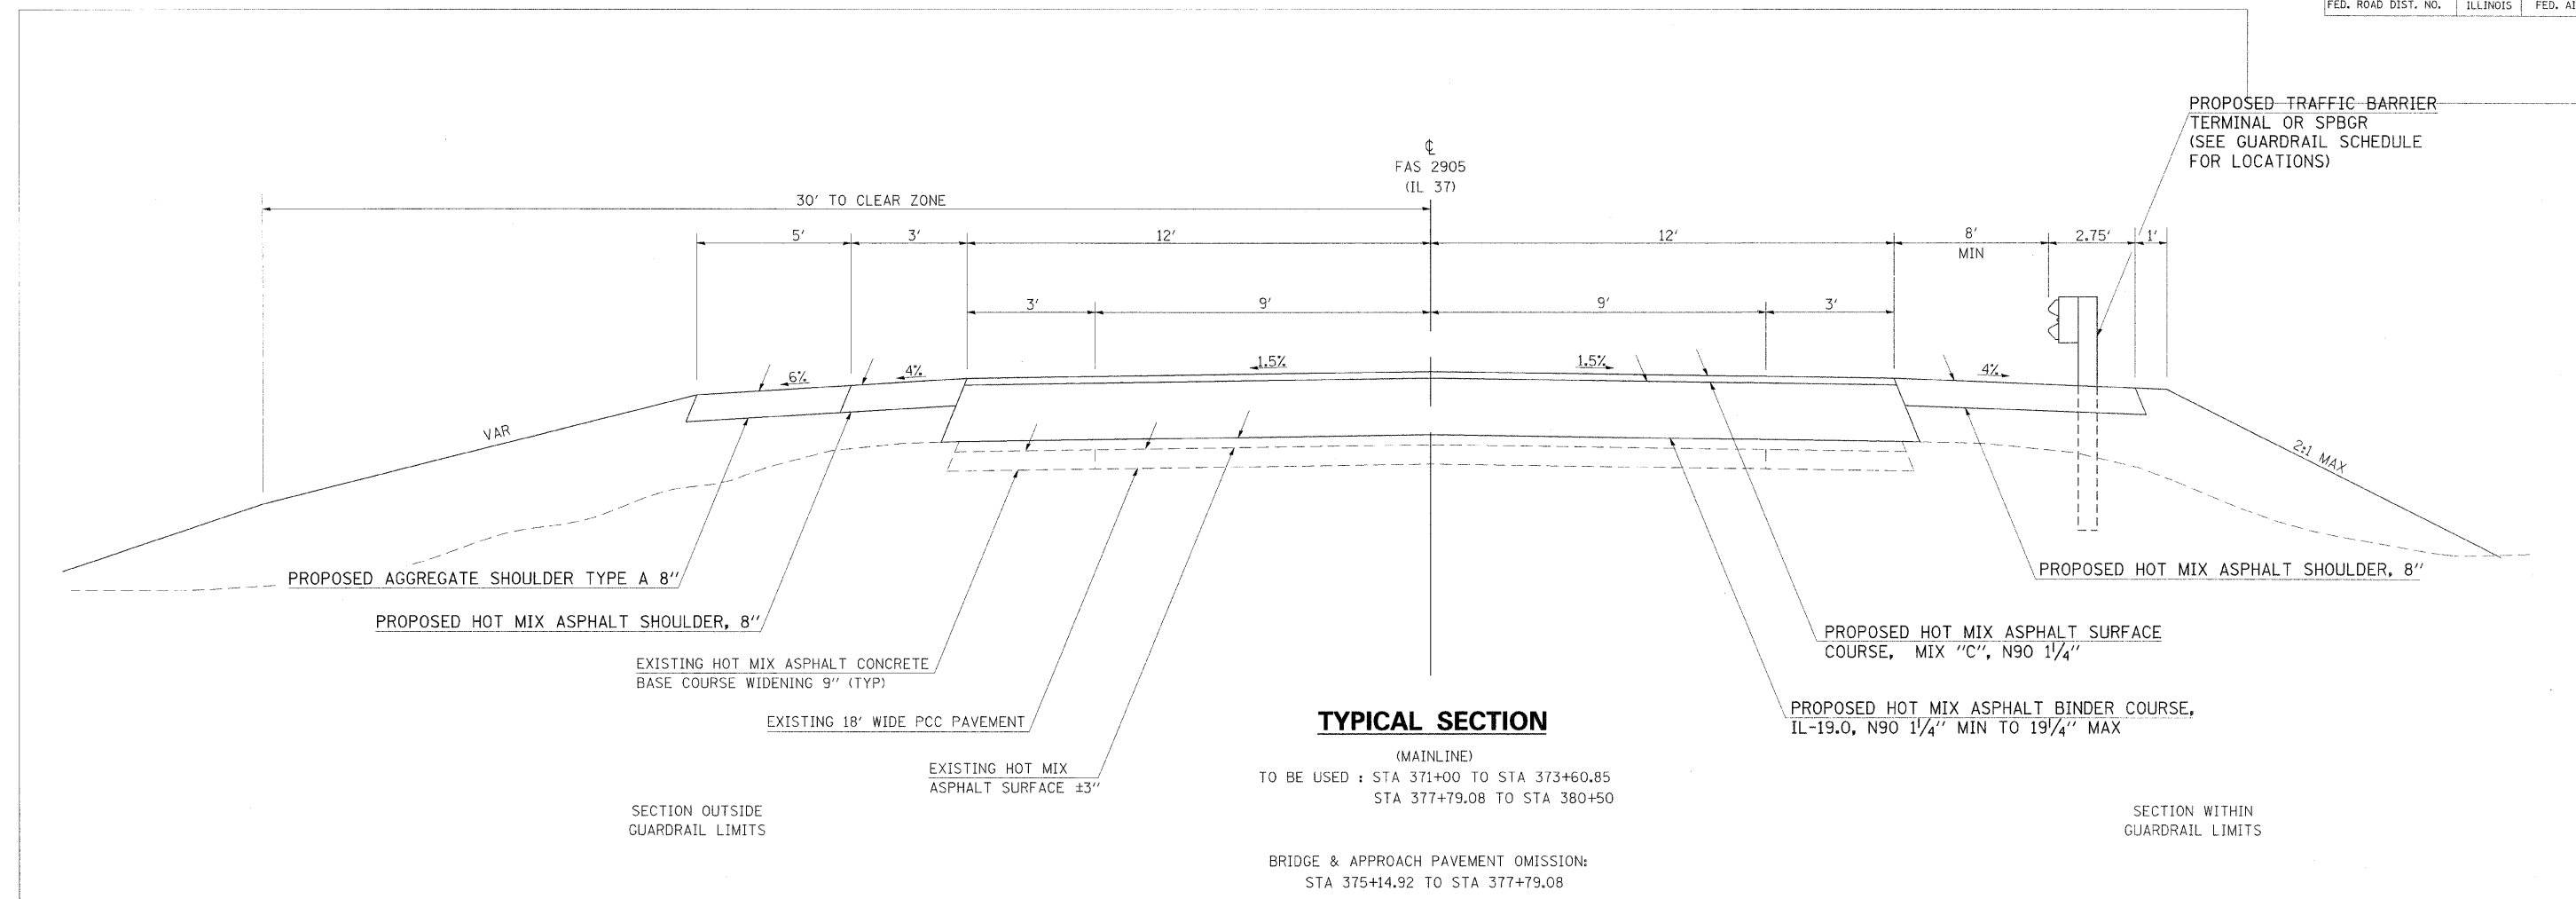

TYPICAL SECTION

(MAINLINE)

TO BE USED : STA 371+00 TO STA 373+60.85
STA 377+79.08 TO STA 380+50

BRIDGE & APPROACH PAVEMENT OMISSION:
STA 375+14.92 TO STA 377+79.08

HOT-MIX ASPHALT MIXTURE REQUIREMENTS

Location(s):	Hot-Mix Asphalt Surface Course
Mixture Use(s):	Hot-Mix Asphalt Surface Course, Mix D, N90
AC/PG:	PG64-22
RAP % (Max):	10
Design Air Voids:	4.0 %, 90 Gyration Design
Mixture Composition: (Gradation Mixture)	IL-9.5 mm or IL 12.5 mm
Friction Aggregate:	D Surface

Location(s):	Hot-Mix Asphalt Binder Course & Base Course Widening
Mixture Use(s):	Hot-Mix Asphalt Binder Course, N90, IL-19.0
AC/PG:	PG64-22
RAP % (Max):	10
Design Air Voids:	4.0 %, 90 Gyration Design
Mixture Composition: (Gradation Mixture)	IL-19.0 mm
Friction Aggregate:	None

Location(s):	Hot-Mix Asphalt Shoulders
Mixture Use(s):	Hot-Mix Asphalt Shoulders
AC/PG:	PG58-22
RAP % (Max):	50
Design Air Voids:	2.0 %, 30 Gyration Design
Mixture Composition: (Gradation Mixture)	HMA Shoulders
Friction Aggregate:	None

DATE TIME
2005-05-11 10:00