



DATE: \_\_\_\_\_ BY: \_\_\_\_\_  
 SURVEYED: \_\_\_\_\_  
 ALIGNED: \_\_\_\_\_  
 CHECKED: \_\_\_\_\_  
 NOTE BOOK NO. \_\_\_\_\_  
 PLAN FILE NAME: \_\_\_\_\_

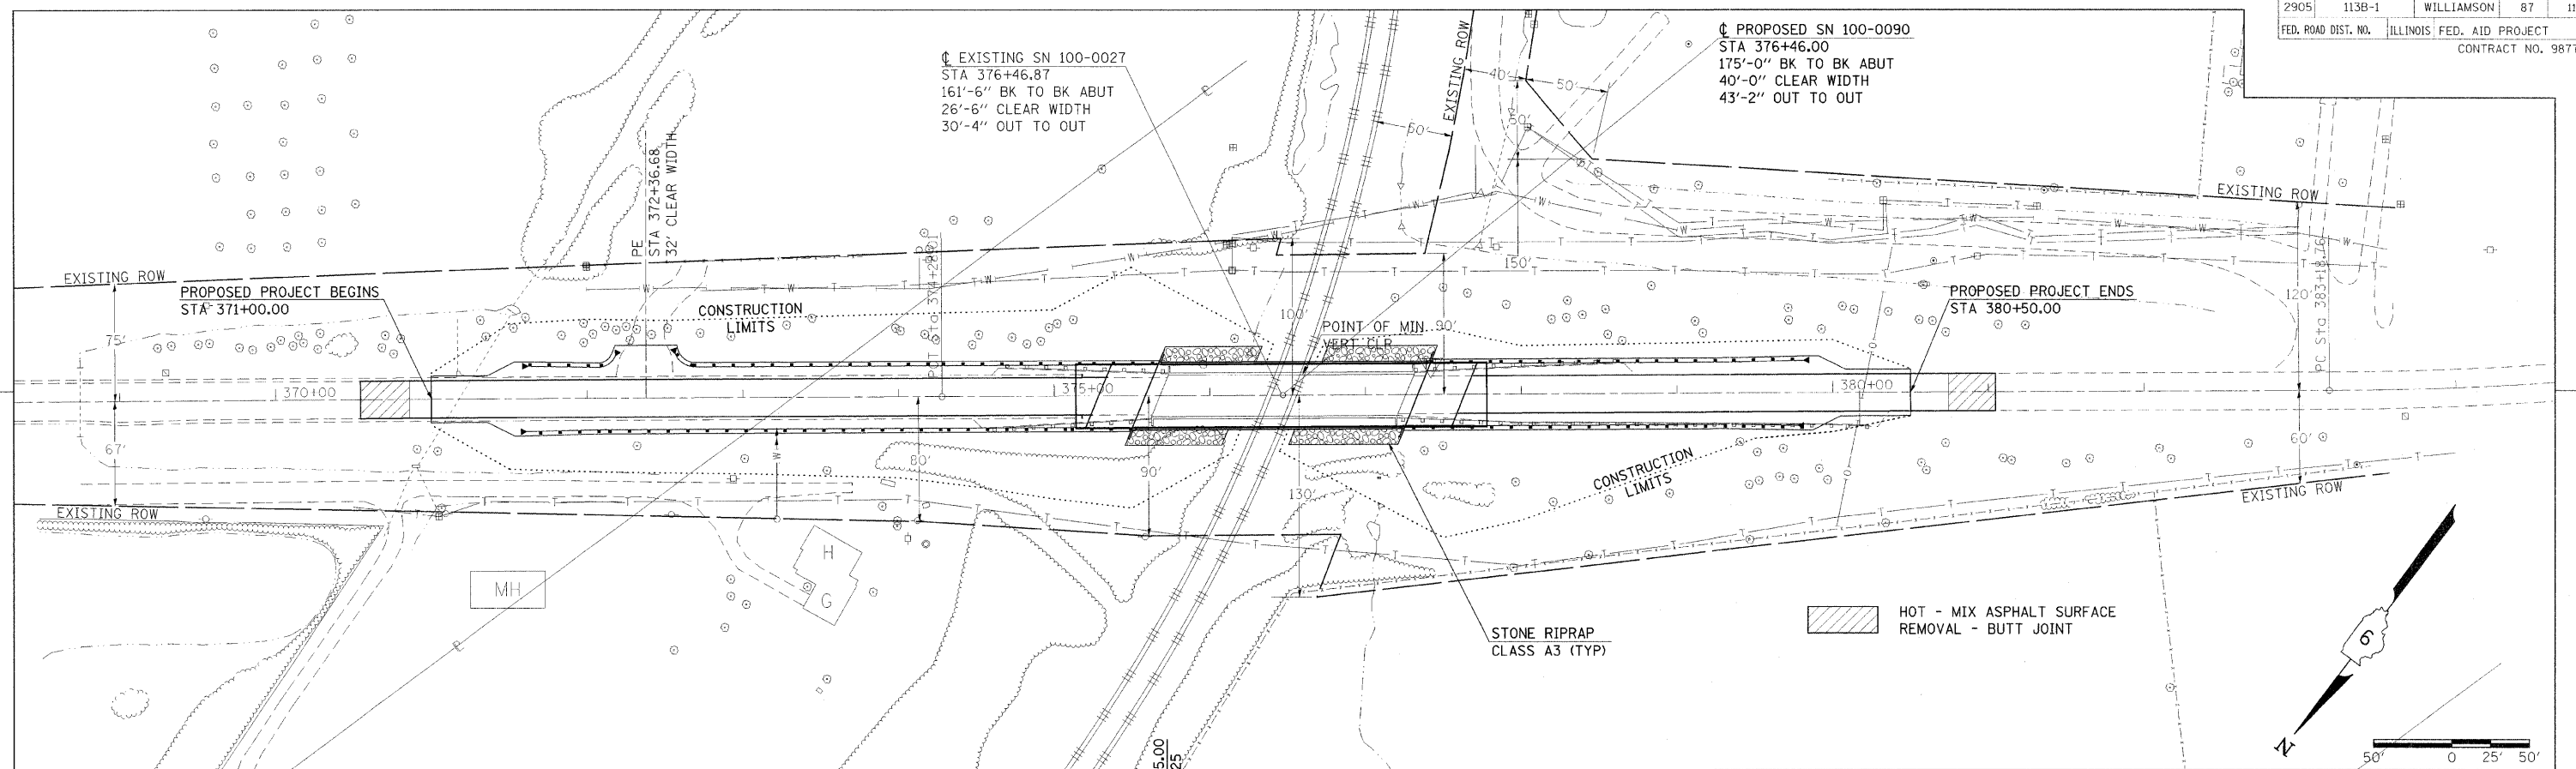

DATE: \_\_\_\_\_ BY: \_\_\_\_\_  
 SURVEYED: \_\_\_\_\_  
 CHECKED: \_\_\_\_\_  
 NOTE BOOK NO. \_\_\_\_\_  
 PROFILE FILE NAME: \_\_\_\_\_

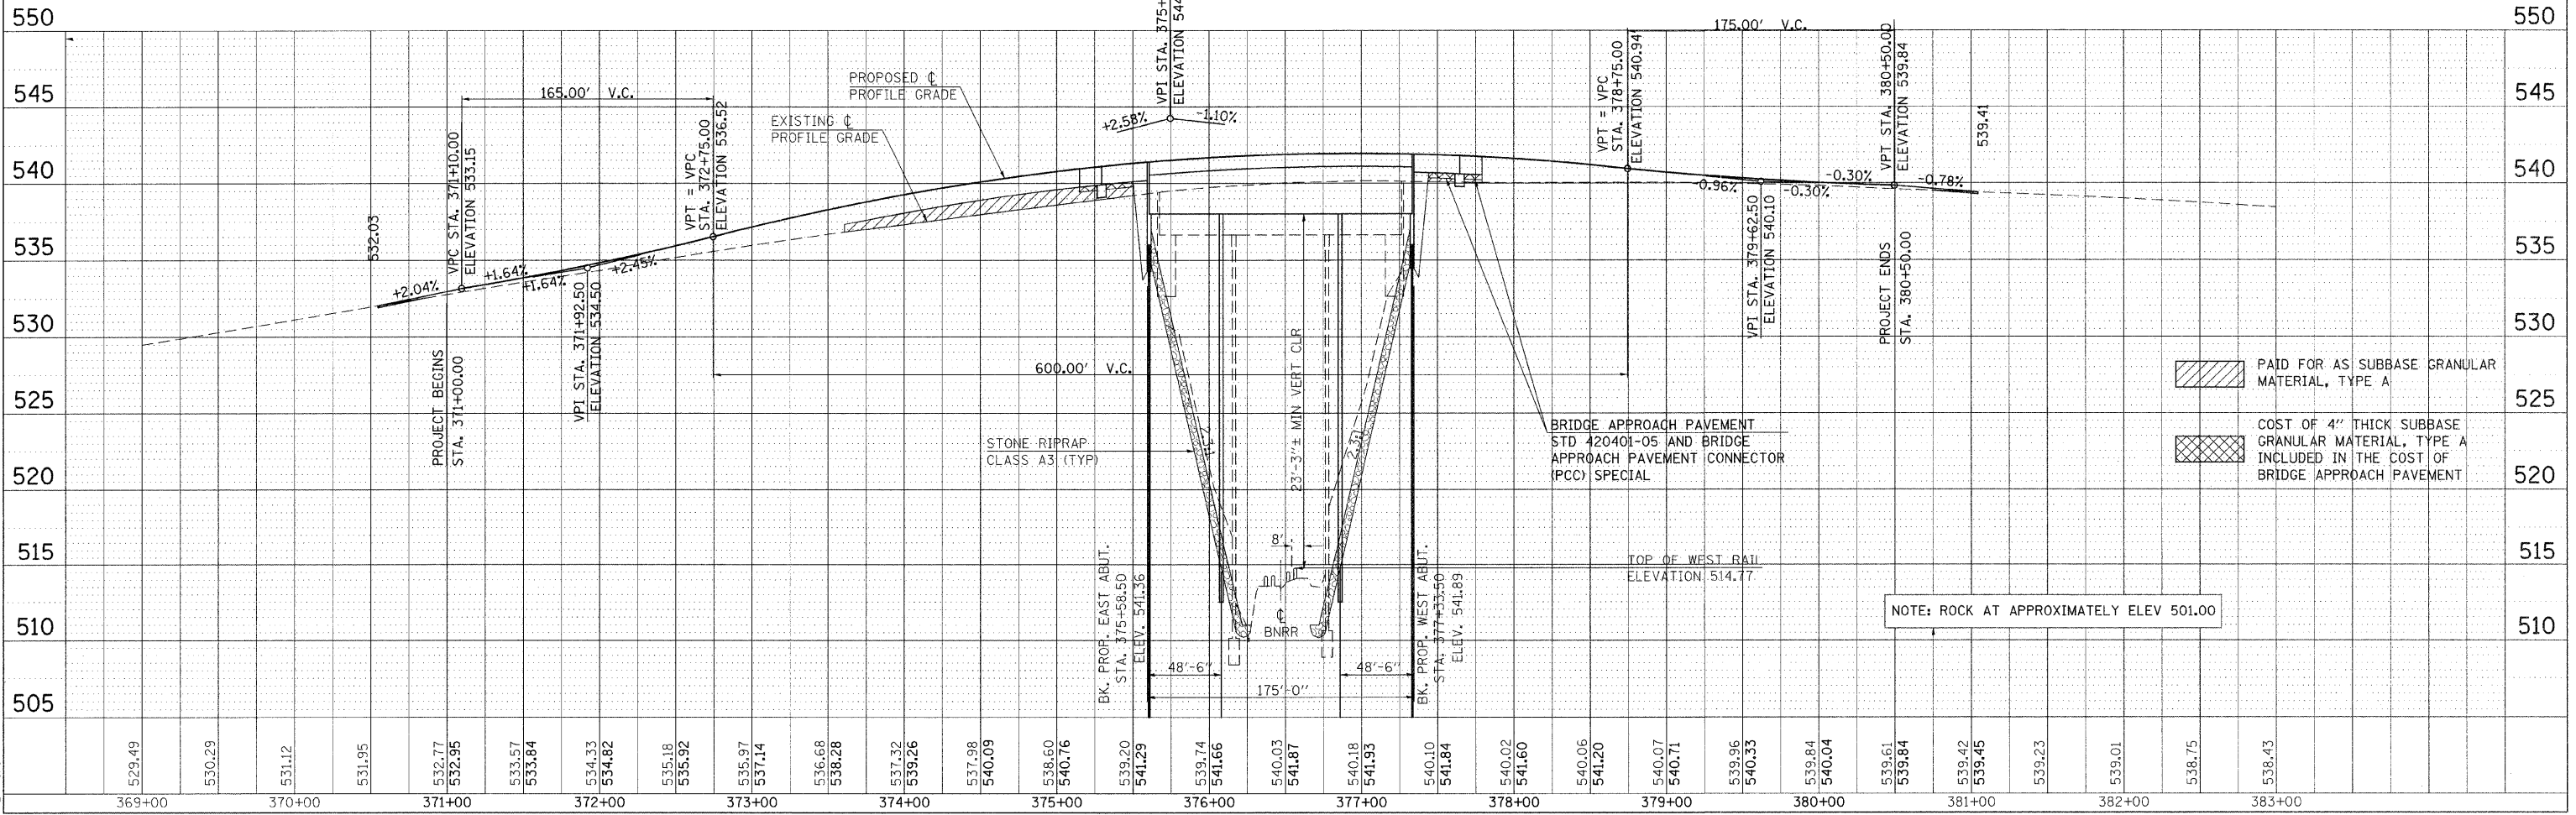

PAID FOR AS SUBBASE GRANULAR MATERIAL, TYPE A  
 COST OF 4" THICK SUBBASE GRANULAR MATERIAL, TYPE A INCLUDED IN THE COST OF BRIDGE APPROACH PAVEMENT

NOTE: ROCK AT APPROXIMATELY ELEV 501.00

PLAN AND PROFILE (IL RT 37 /SN 100-0090)