
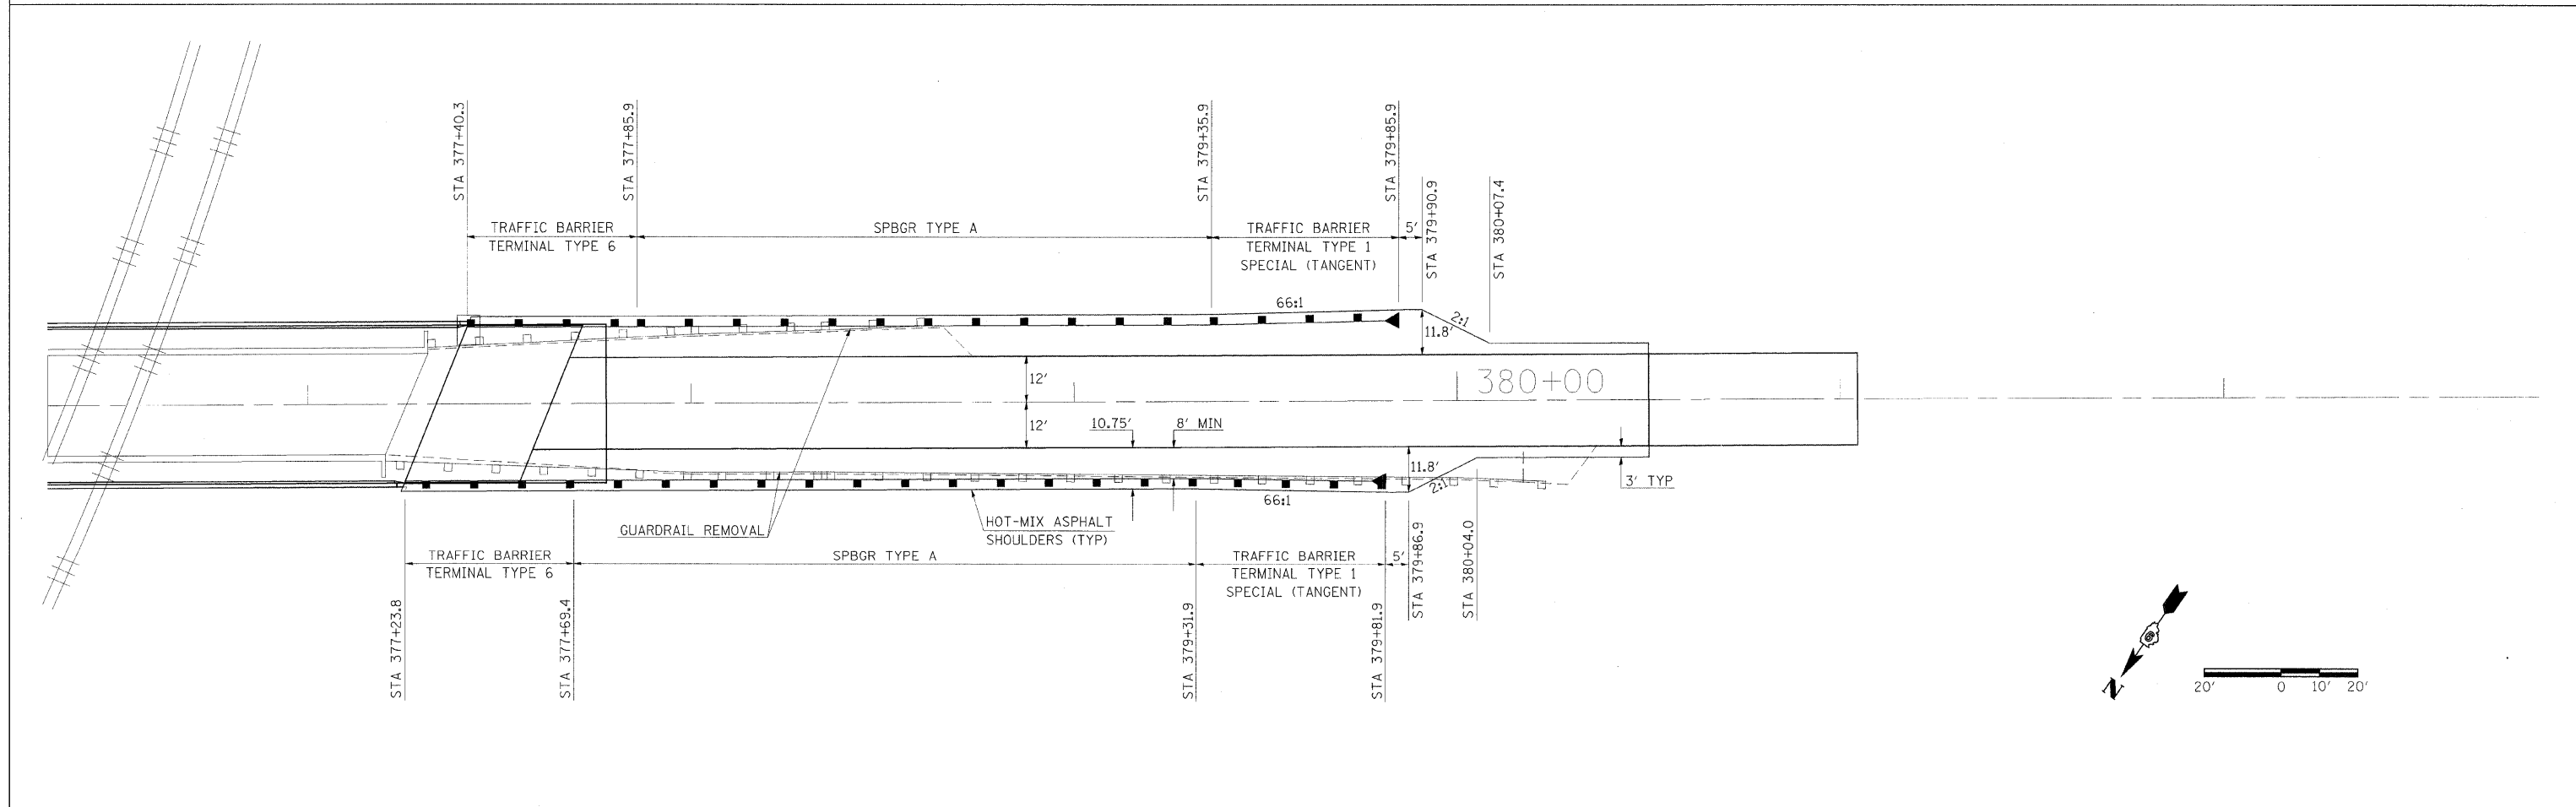


F.A.S. RTE.	SECTION	COUNTY	TOTAL SHEETS	SHEET NO.
2905	113B-1	WILLIAMSON	87	16
FED. ROAD DIST. NO.	ILLINOIS	FED. AID PROJECT	CONTRACT NO. 98777	

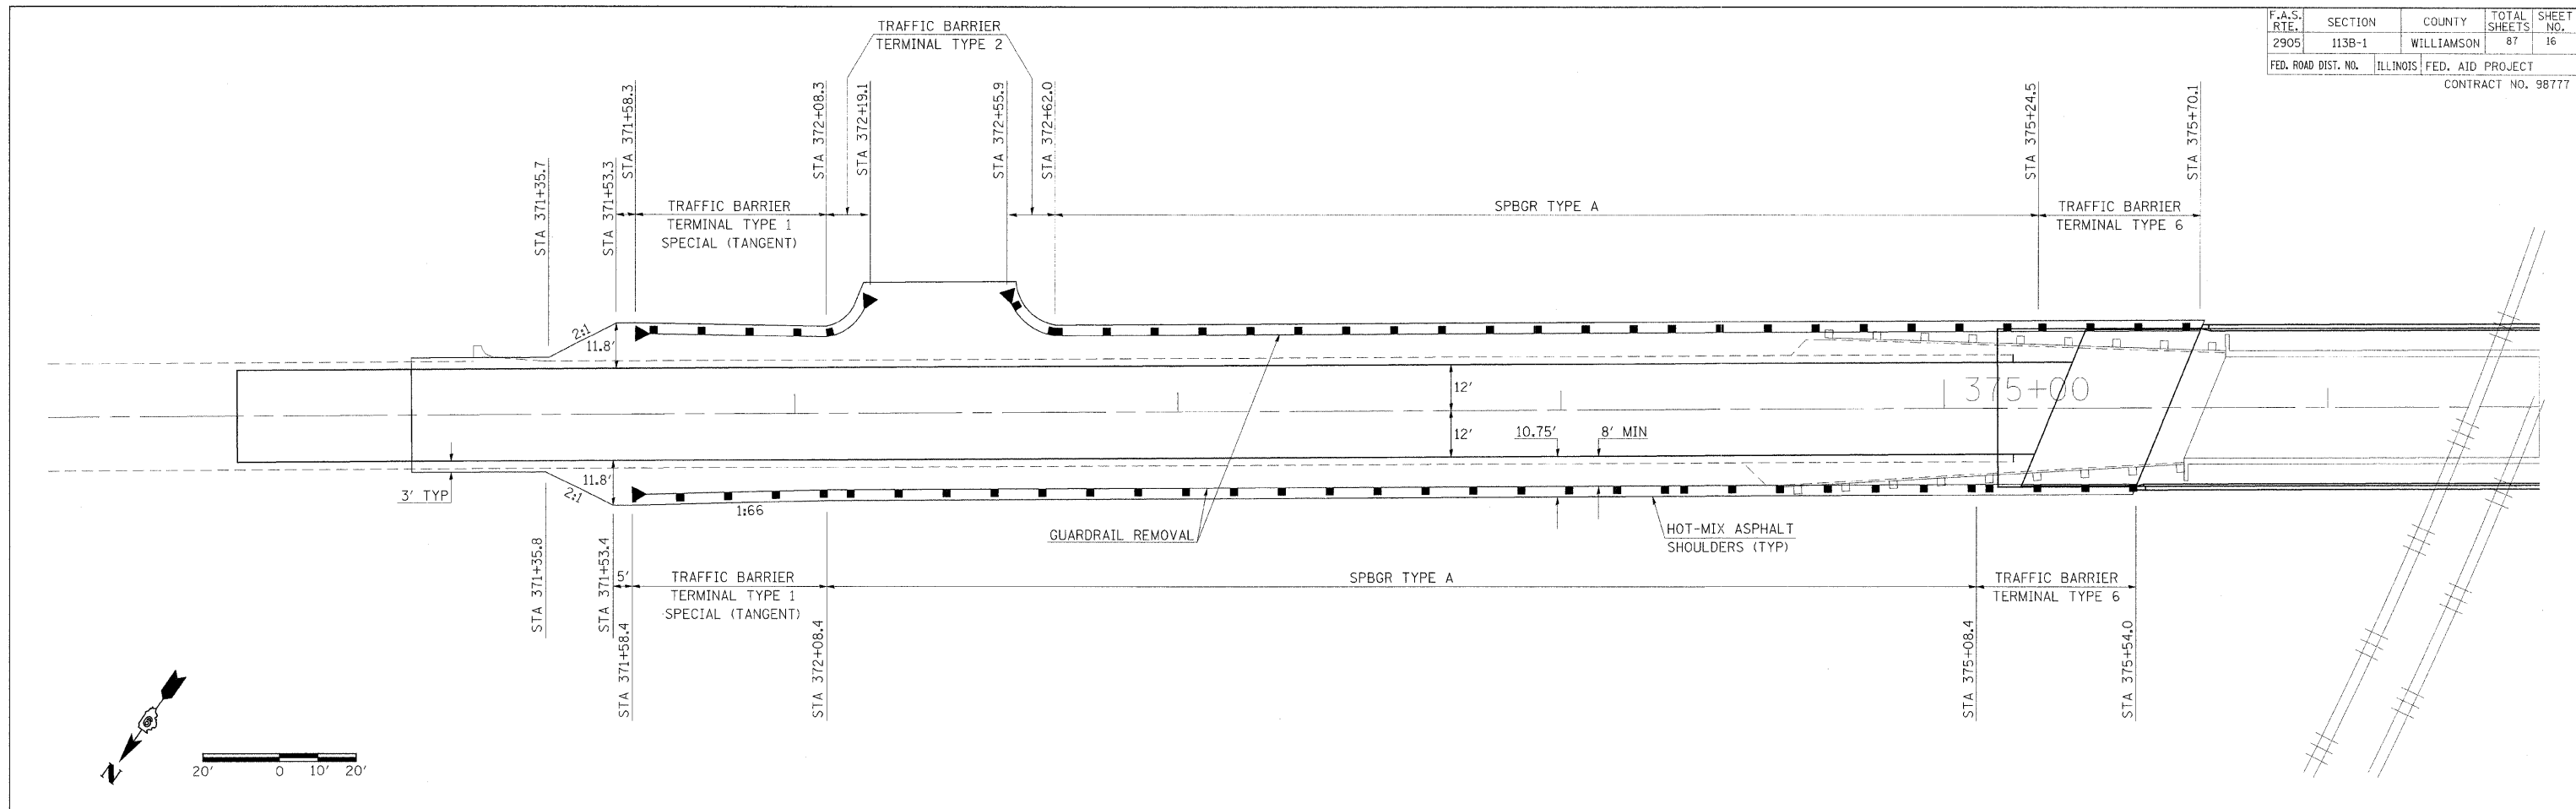

DETAIL - GUARDRAIL & HOT - MIX ASPHALT SHOULDER AT BRIDGE