


F.A.S. RTE.	SECTION	COUNTY	TOTAL SHEETS	SHEET NO.
2905	113B-1	WILLIAMSON	87	19
STA. 371+00		TO STA. 372+00		
FED. ROAD DIST. NO.		ILLINOIS FED. AID PROJECT		

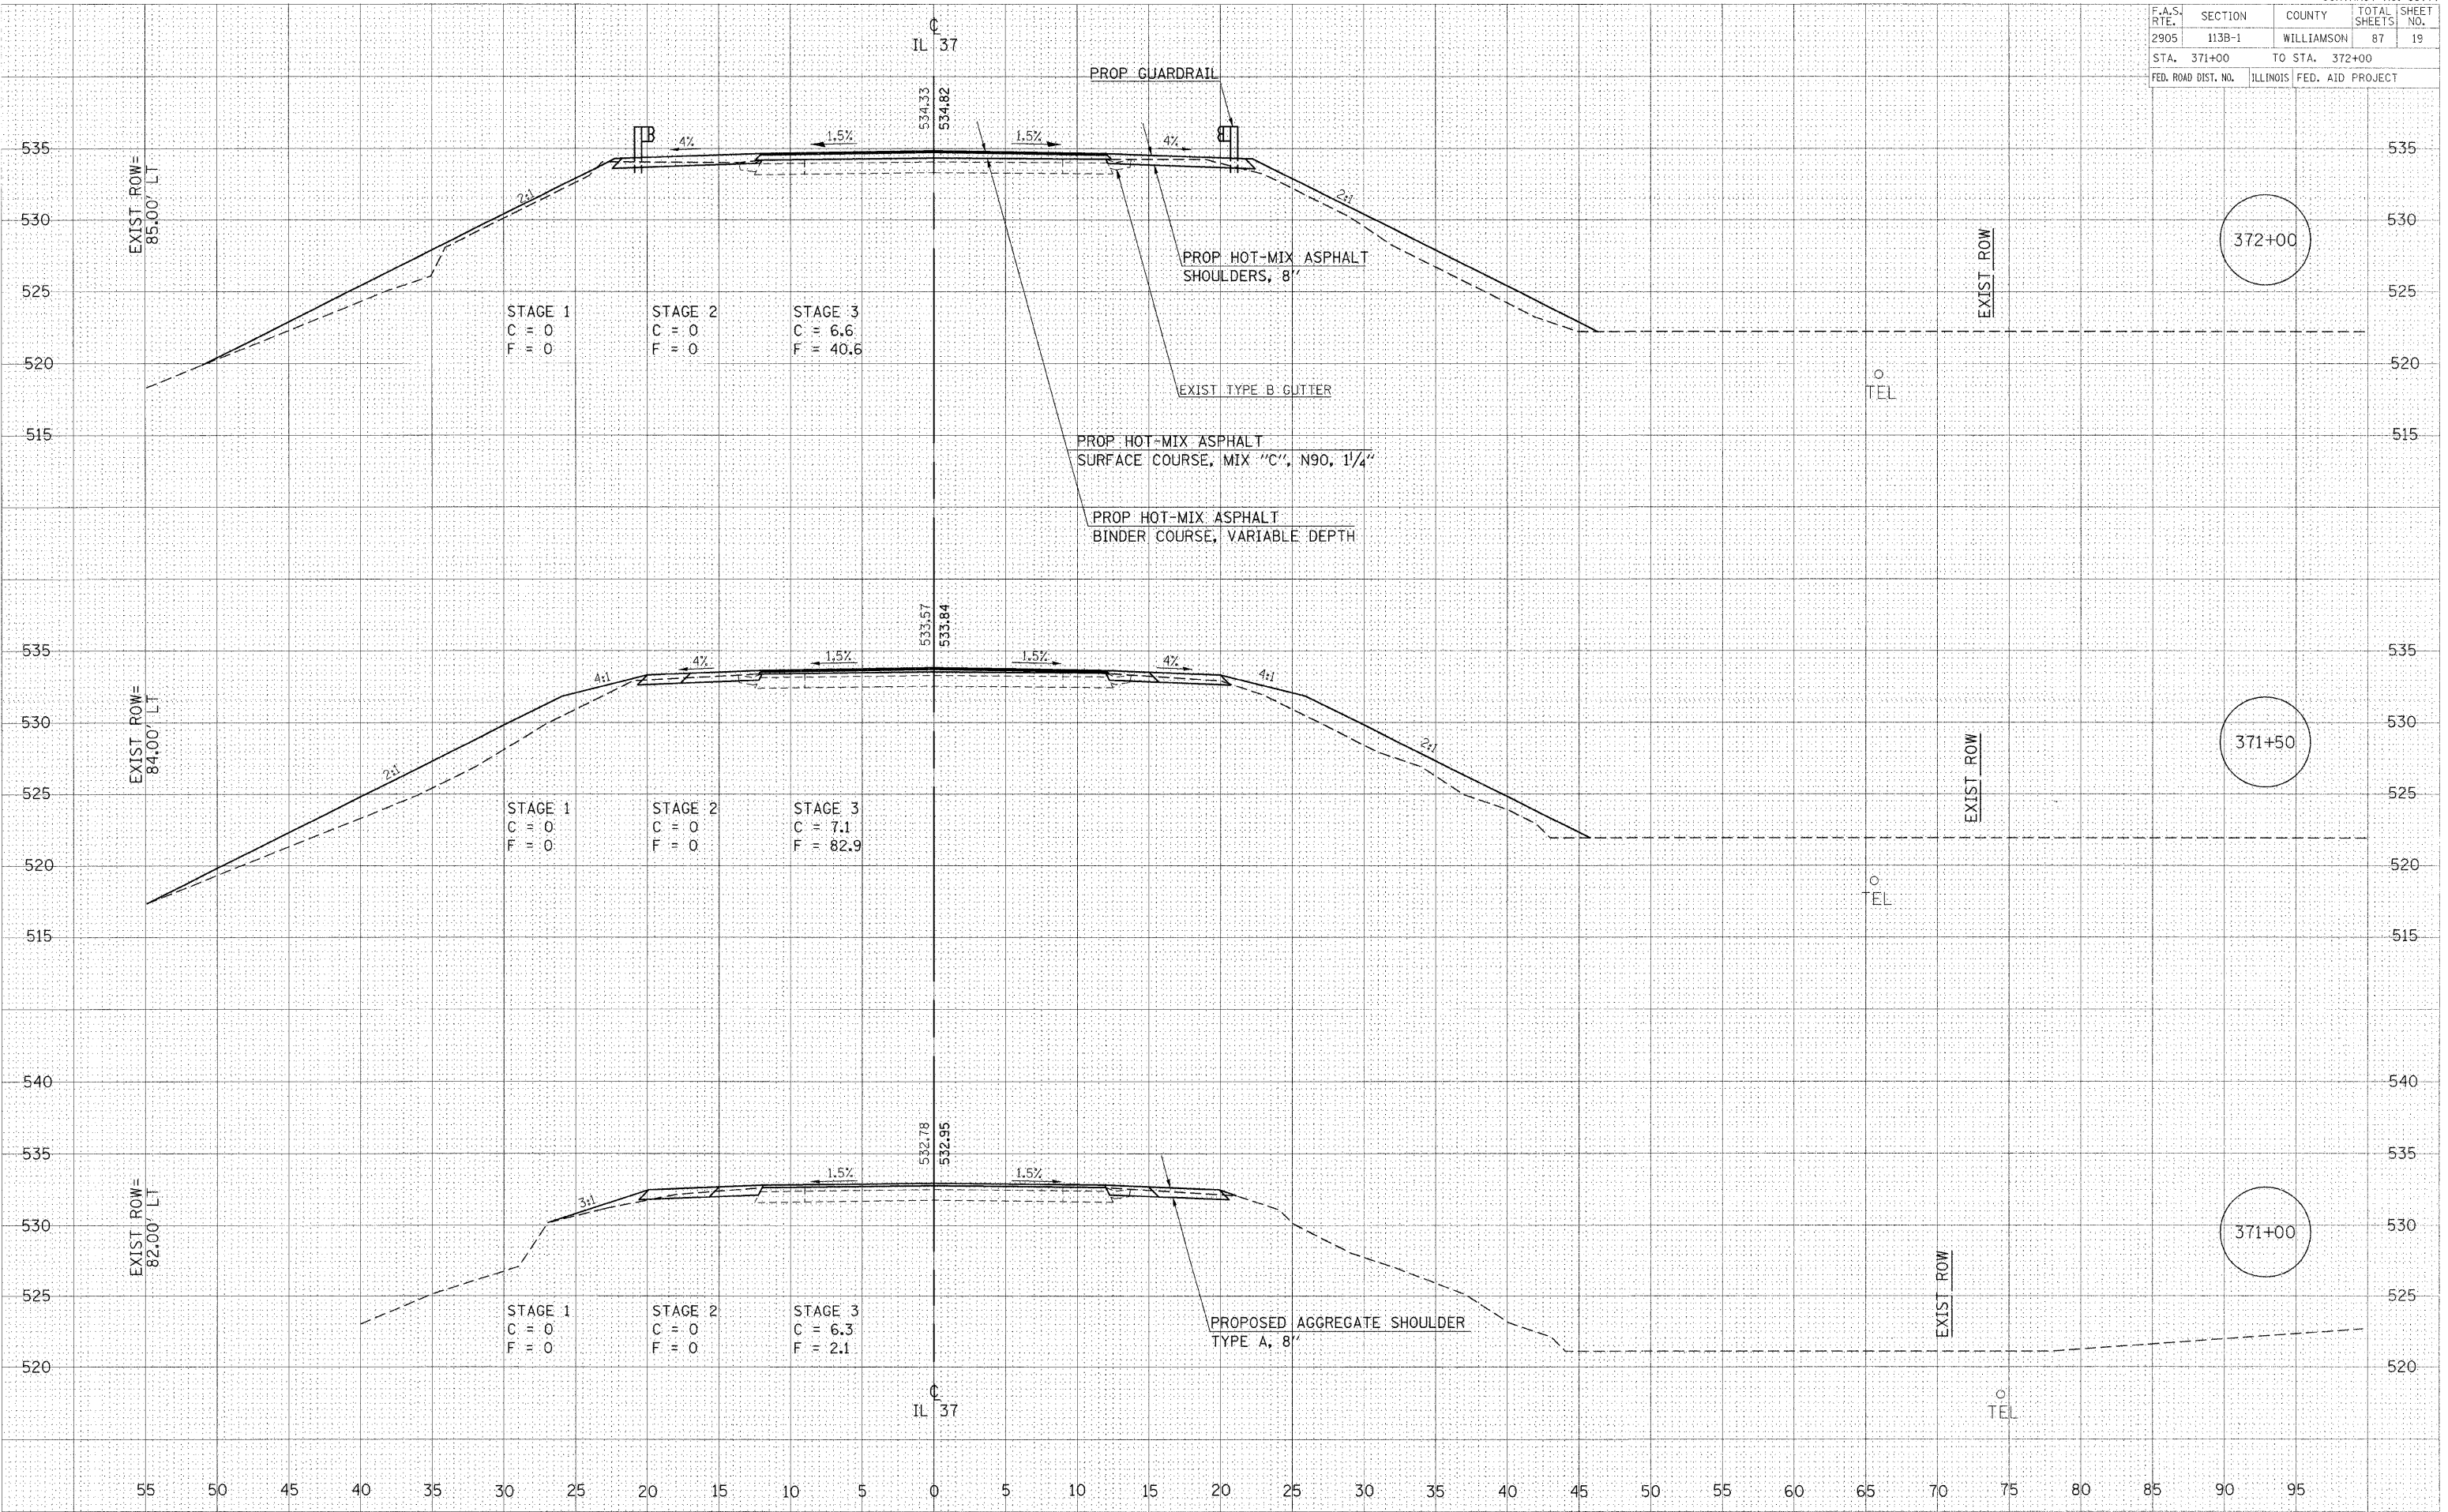

CROSS SECTIONS - IL 37 OVER BNRR

FILE	DATE	BY
ORIGINAL SURVEY		
SURVEY		
NOTE BOOK		
NO.		

12/10/2007
 c:\p\projects\113B\113B-0227.dgn
 50.0000 / IN
 hblissaw