


F.A.S. RTE.	SECTION	COUNTY	TOTAL SHEETS	SHEET NO.
2905	113B-1	WILLIAMSON	87	20
STA. 372+50		TO STA. 373+50		
FED. ROAD DIST. NO.		ILLINOIS		FED. AID PROJECT

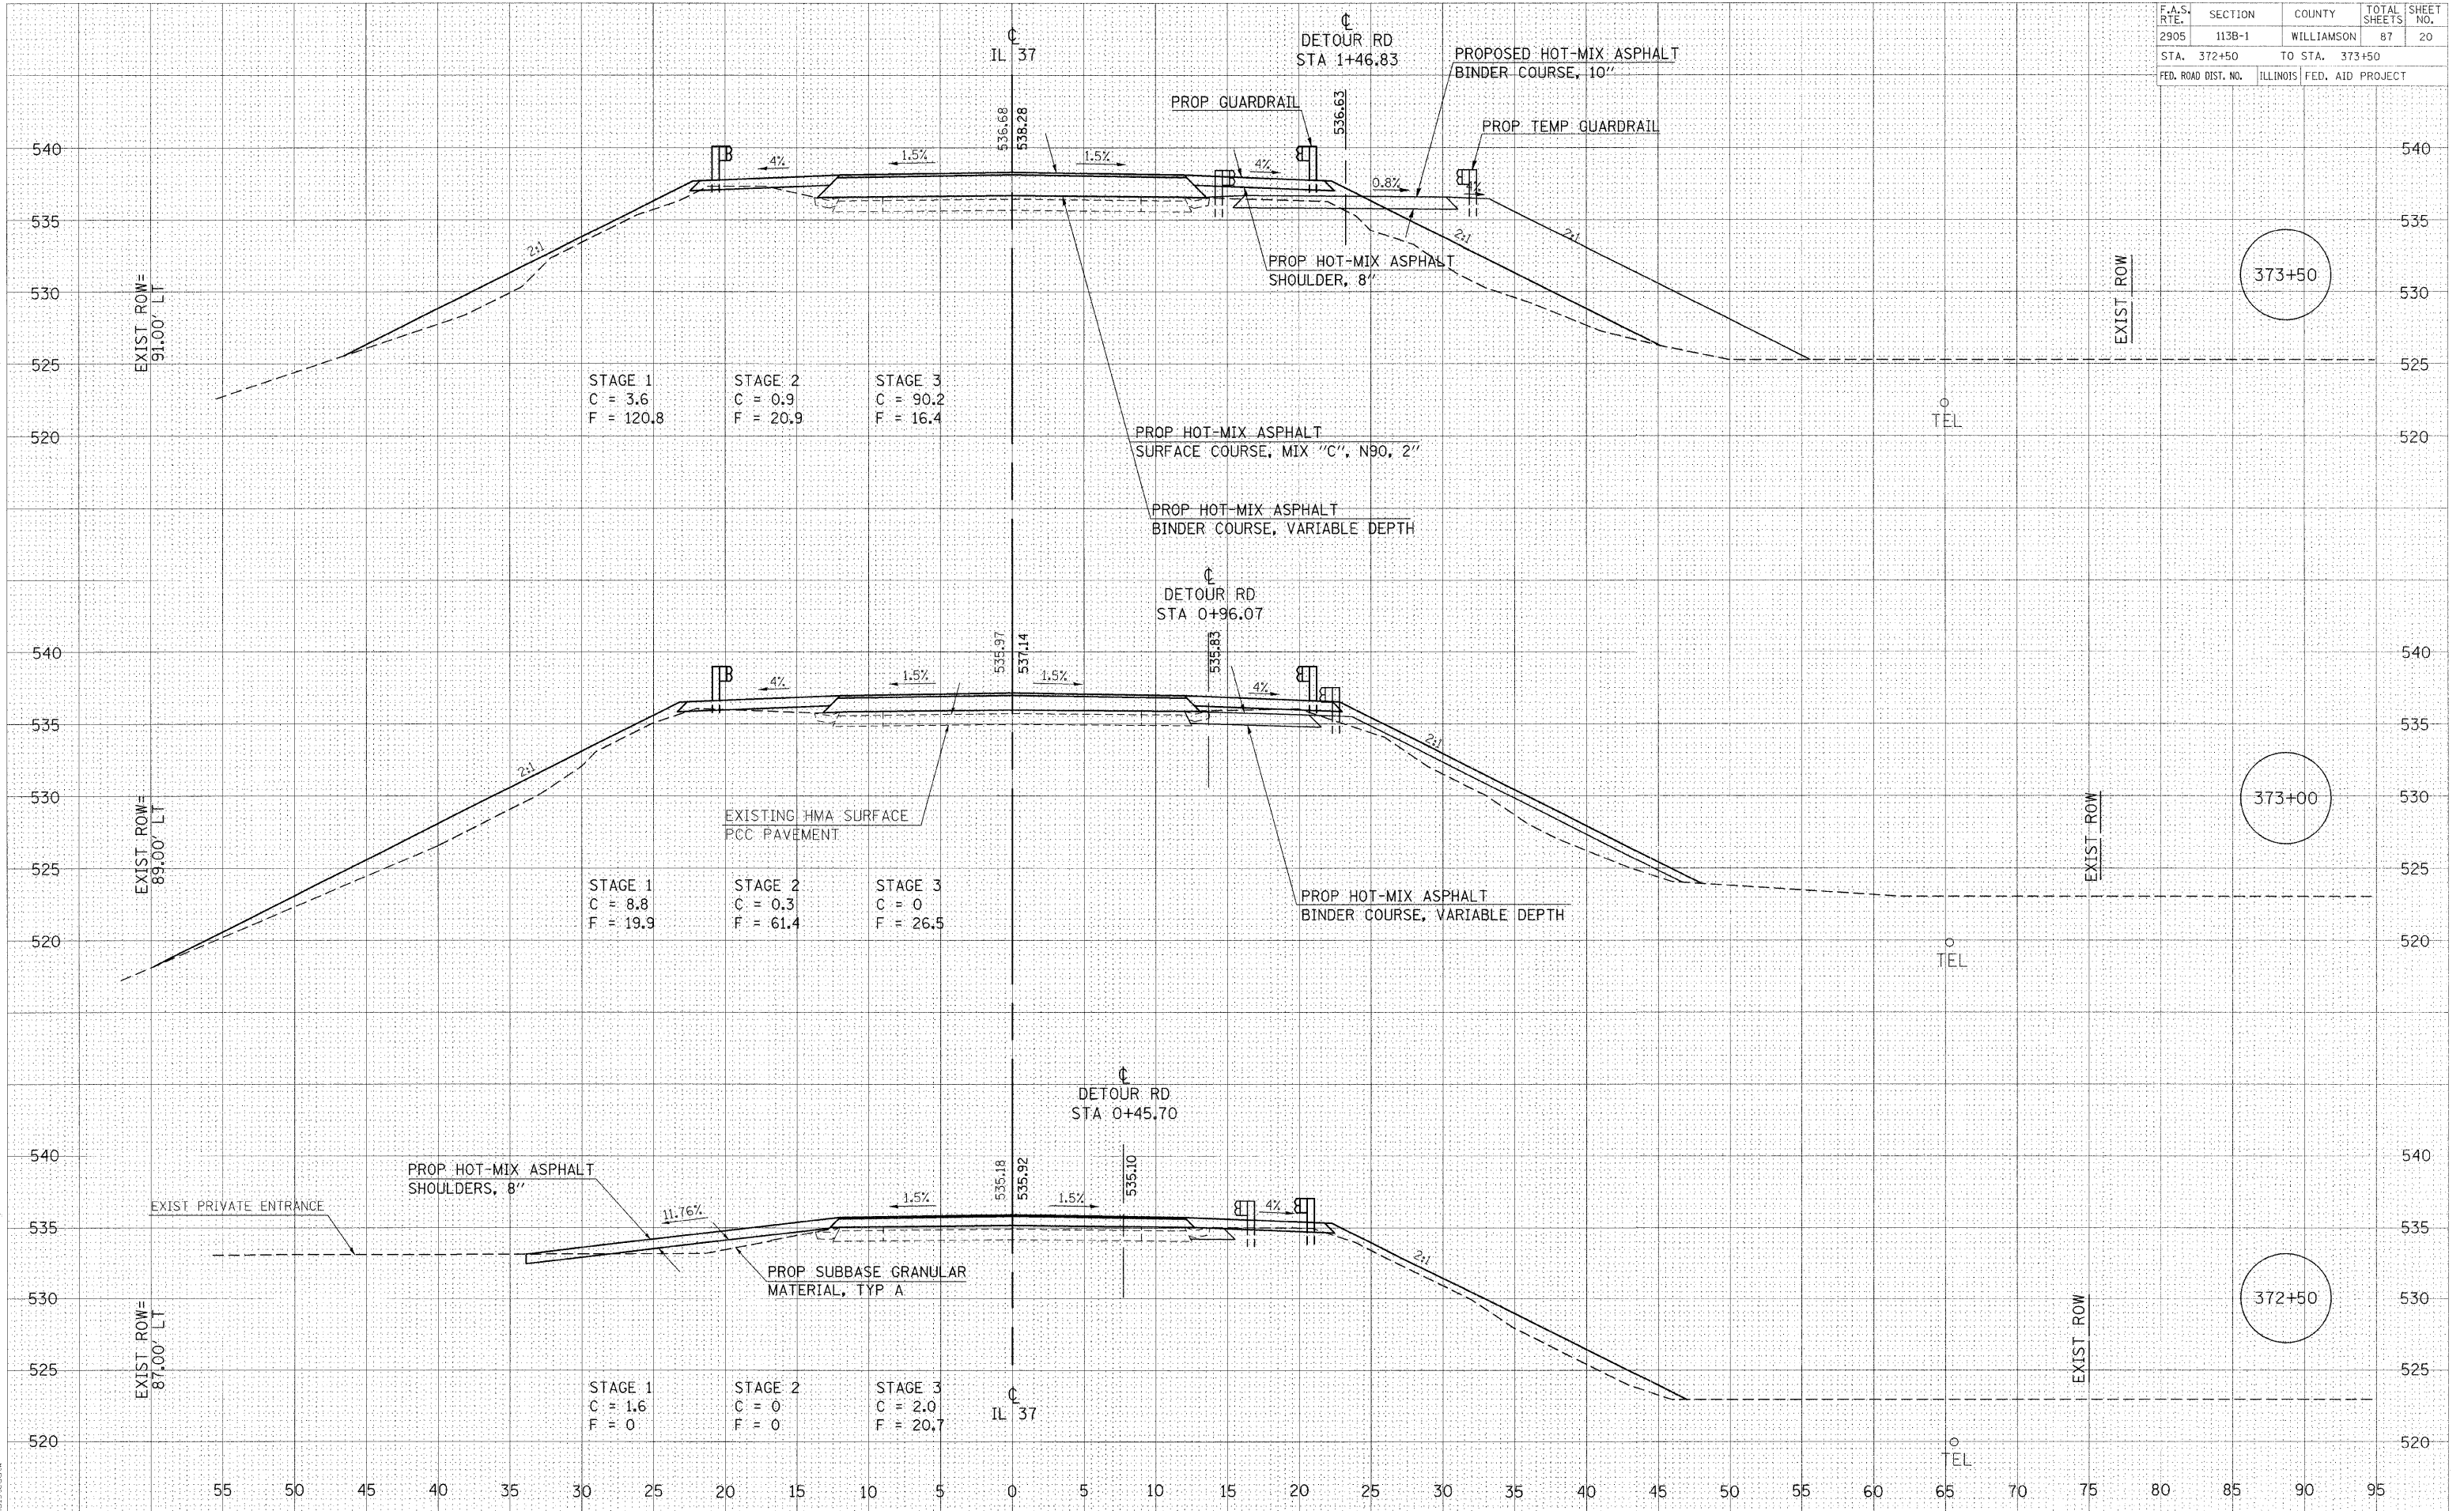

CROSS SECTIONS - IL 37 OVER BNRR

DATE: _____ BY: _____
 SURVEYED: _____
 PLOTTED: _____
 FINAL SURVEY: _____
 NOTE BOOK: _____
 AREAS CHECKED: _____

DATE: _____ BY: _____
 SURVEYED: _____
 PLOTTED: _____
 ORIGINAL SURVEY: _____
 NOTE BOOK: _____
 AREAS CHECKED: _____

12/18/2007
 c:\projects\p01703\100 0027.rsdgn
 50,0000 / IN
 hainesdtk