

F.A.S. RTE.	SECTION	COUNTY	TOTAL SHEETS	SHEET NO.
2905	113B-1	WILLIAMSON	87	22
STA. 375+00		TO STA. 375+43.3		
FED. ROAD DIST. NO.	ILLINOIS		FED. AID PROJECT	

DATE: _____ BY: _____

FINAL SURVEY: _____

PROPERTY: _____

NOTE BOOK: _____

AREAS CHECKED: _____


DATE: _____ BY: _____

ORIGINAL SURVEY: _____

PROPERTY: _____

NOTE BOOK: _____

AREAS CHECKED: _____

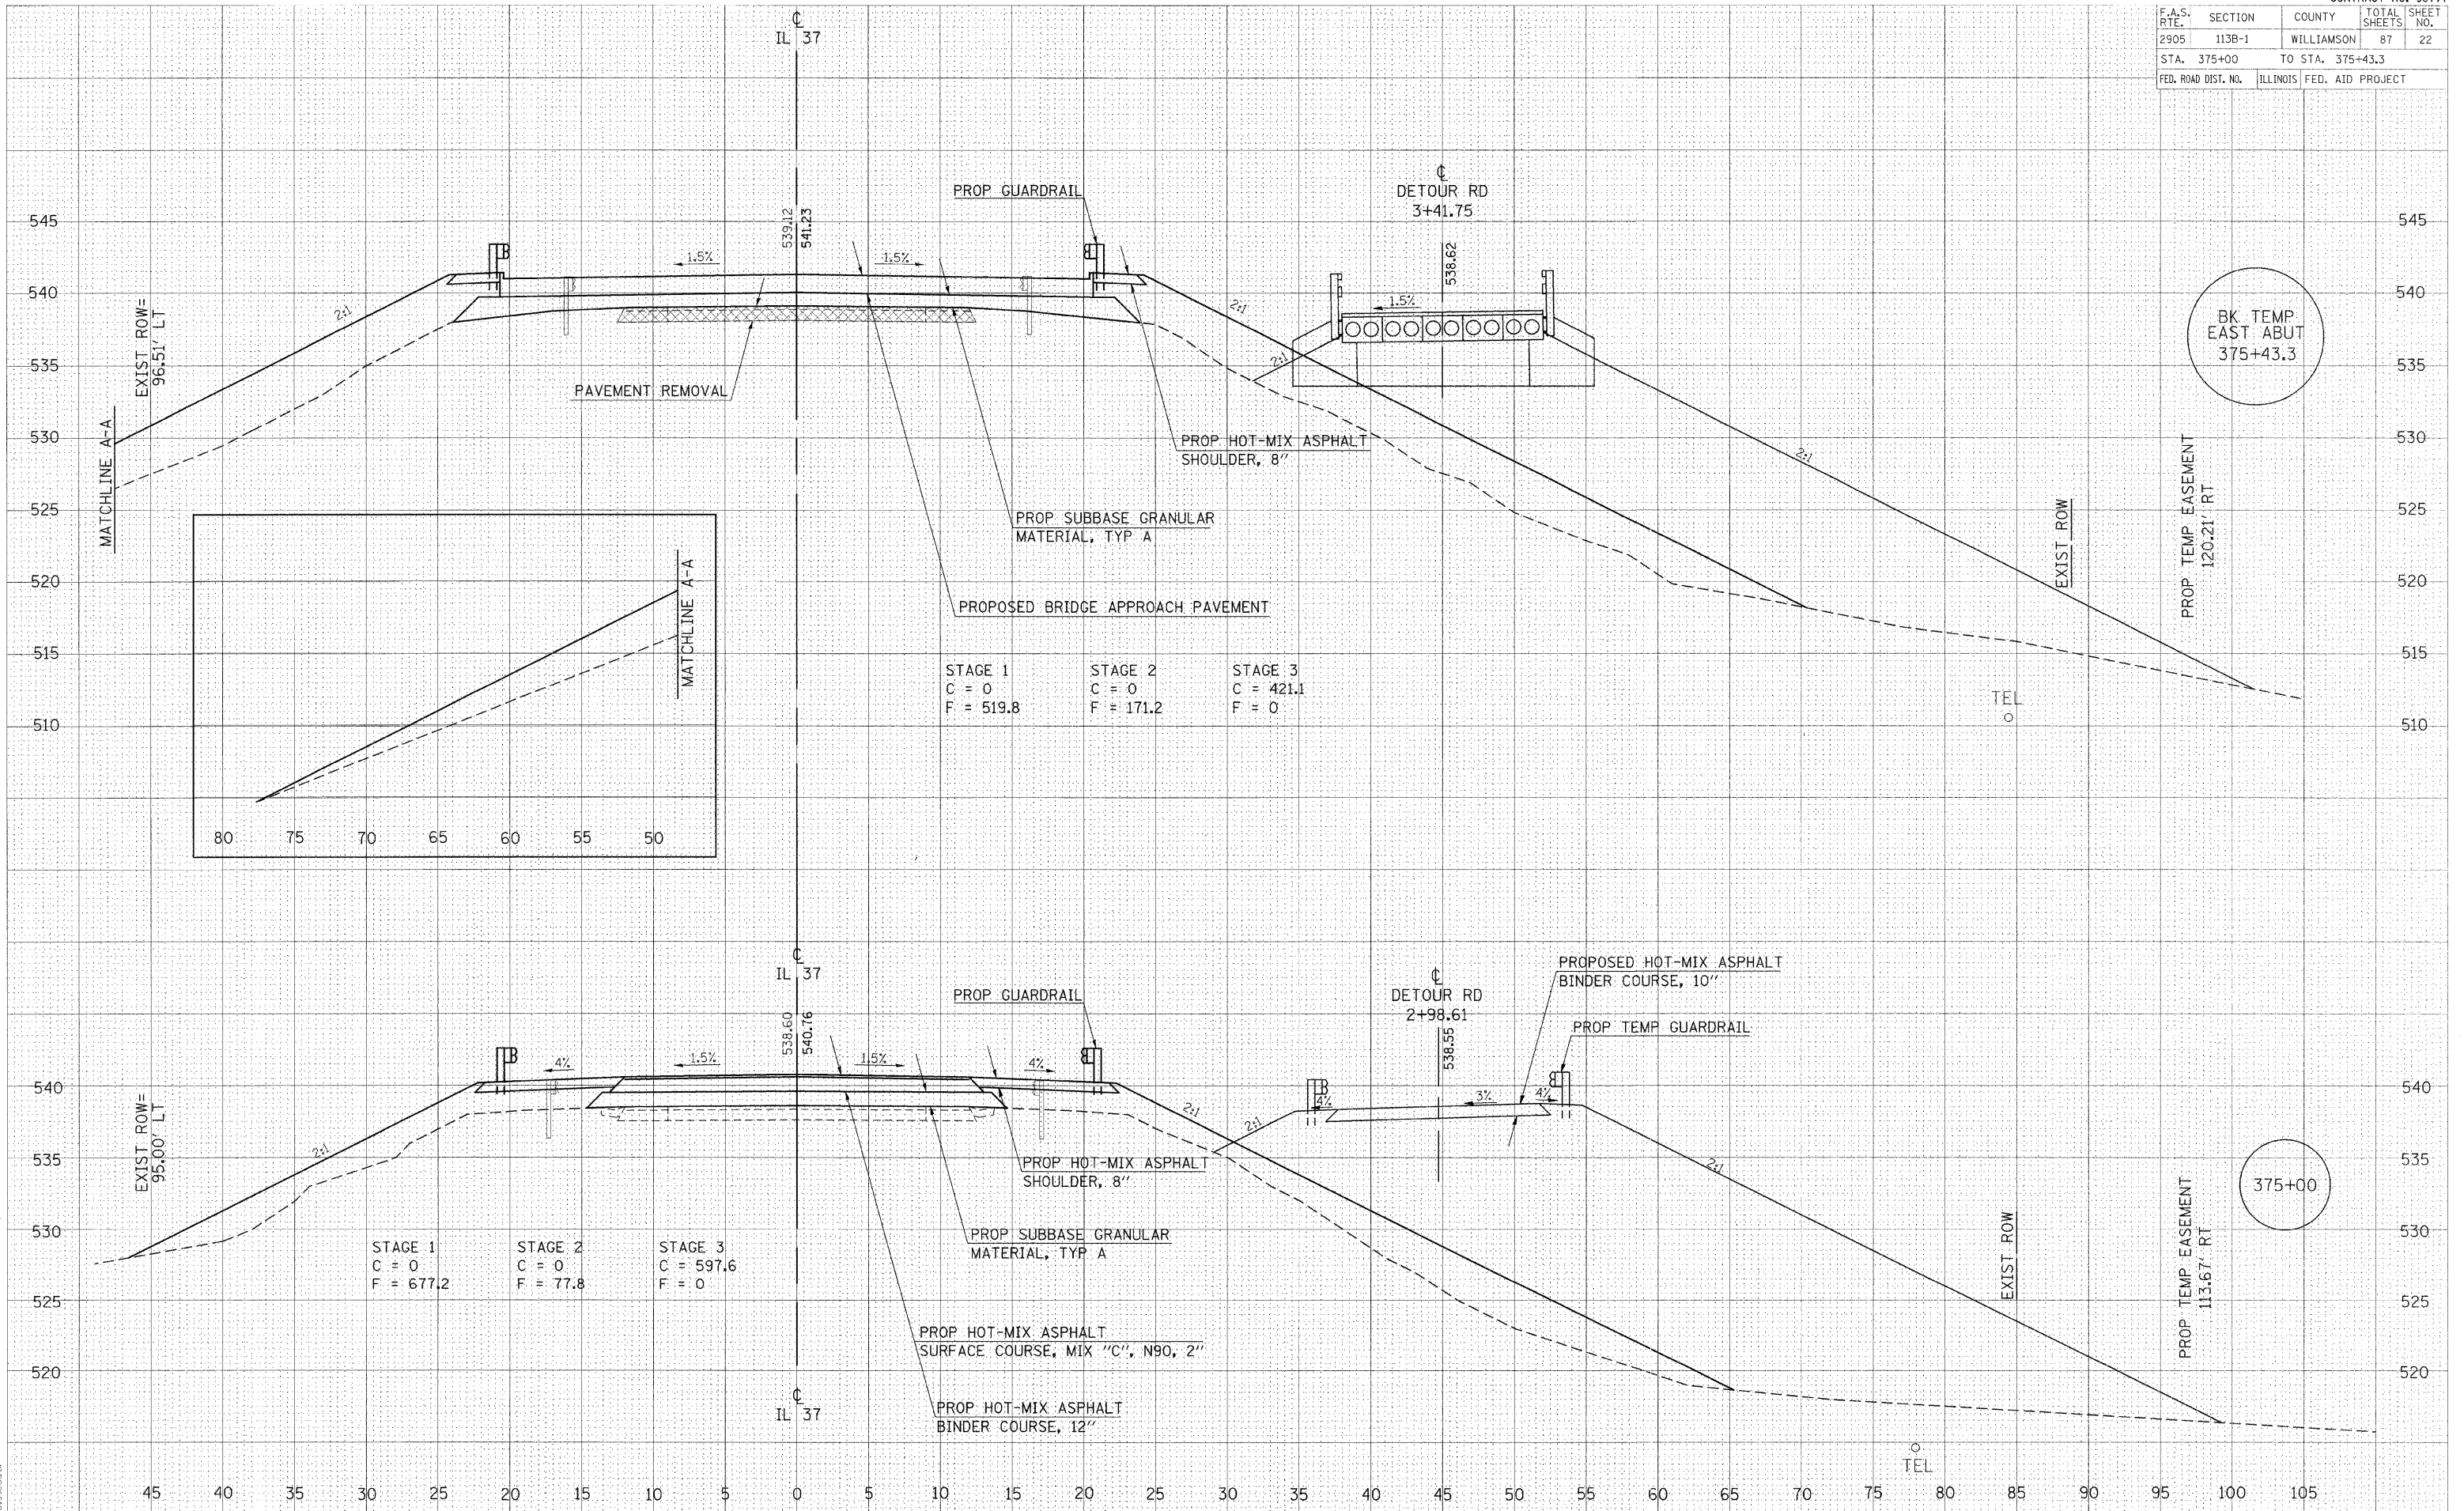

12/10/2007 10:00 AM
 c:\p\9\sets\1107103\100 0027.ras.dgn
 50,00000 / IN.
 holladay