


F.A.S. RTE.	SECTION	COUNTY	TOTAL SHEETS	SHEET NO.
2905	113B-1	WILLIAMSON	87	24
STA. 376+00		TO STA. 376+50		
FED. ROAD DIST. NO.		ILLINOIS	FED. AID PROJECT	

DATE	BY

FINAL SURVEY  
 SURVEYED  
 PLOTTED  
 NOTE BOOK  
 AREAS CHECKED

DATE	BY

ORIGINAL SURVEY  
 SURVEYED  
 PLOTTED  
 NOTE BOOK  
 AREAS CHECKED

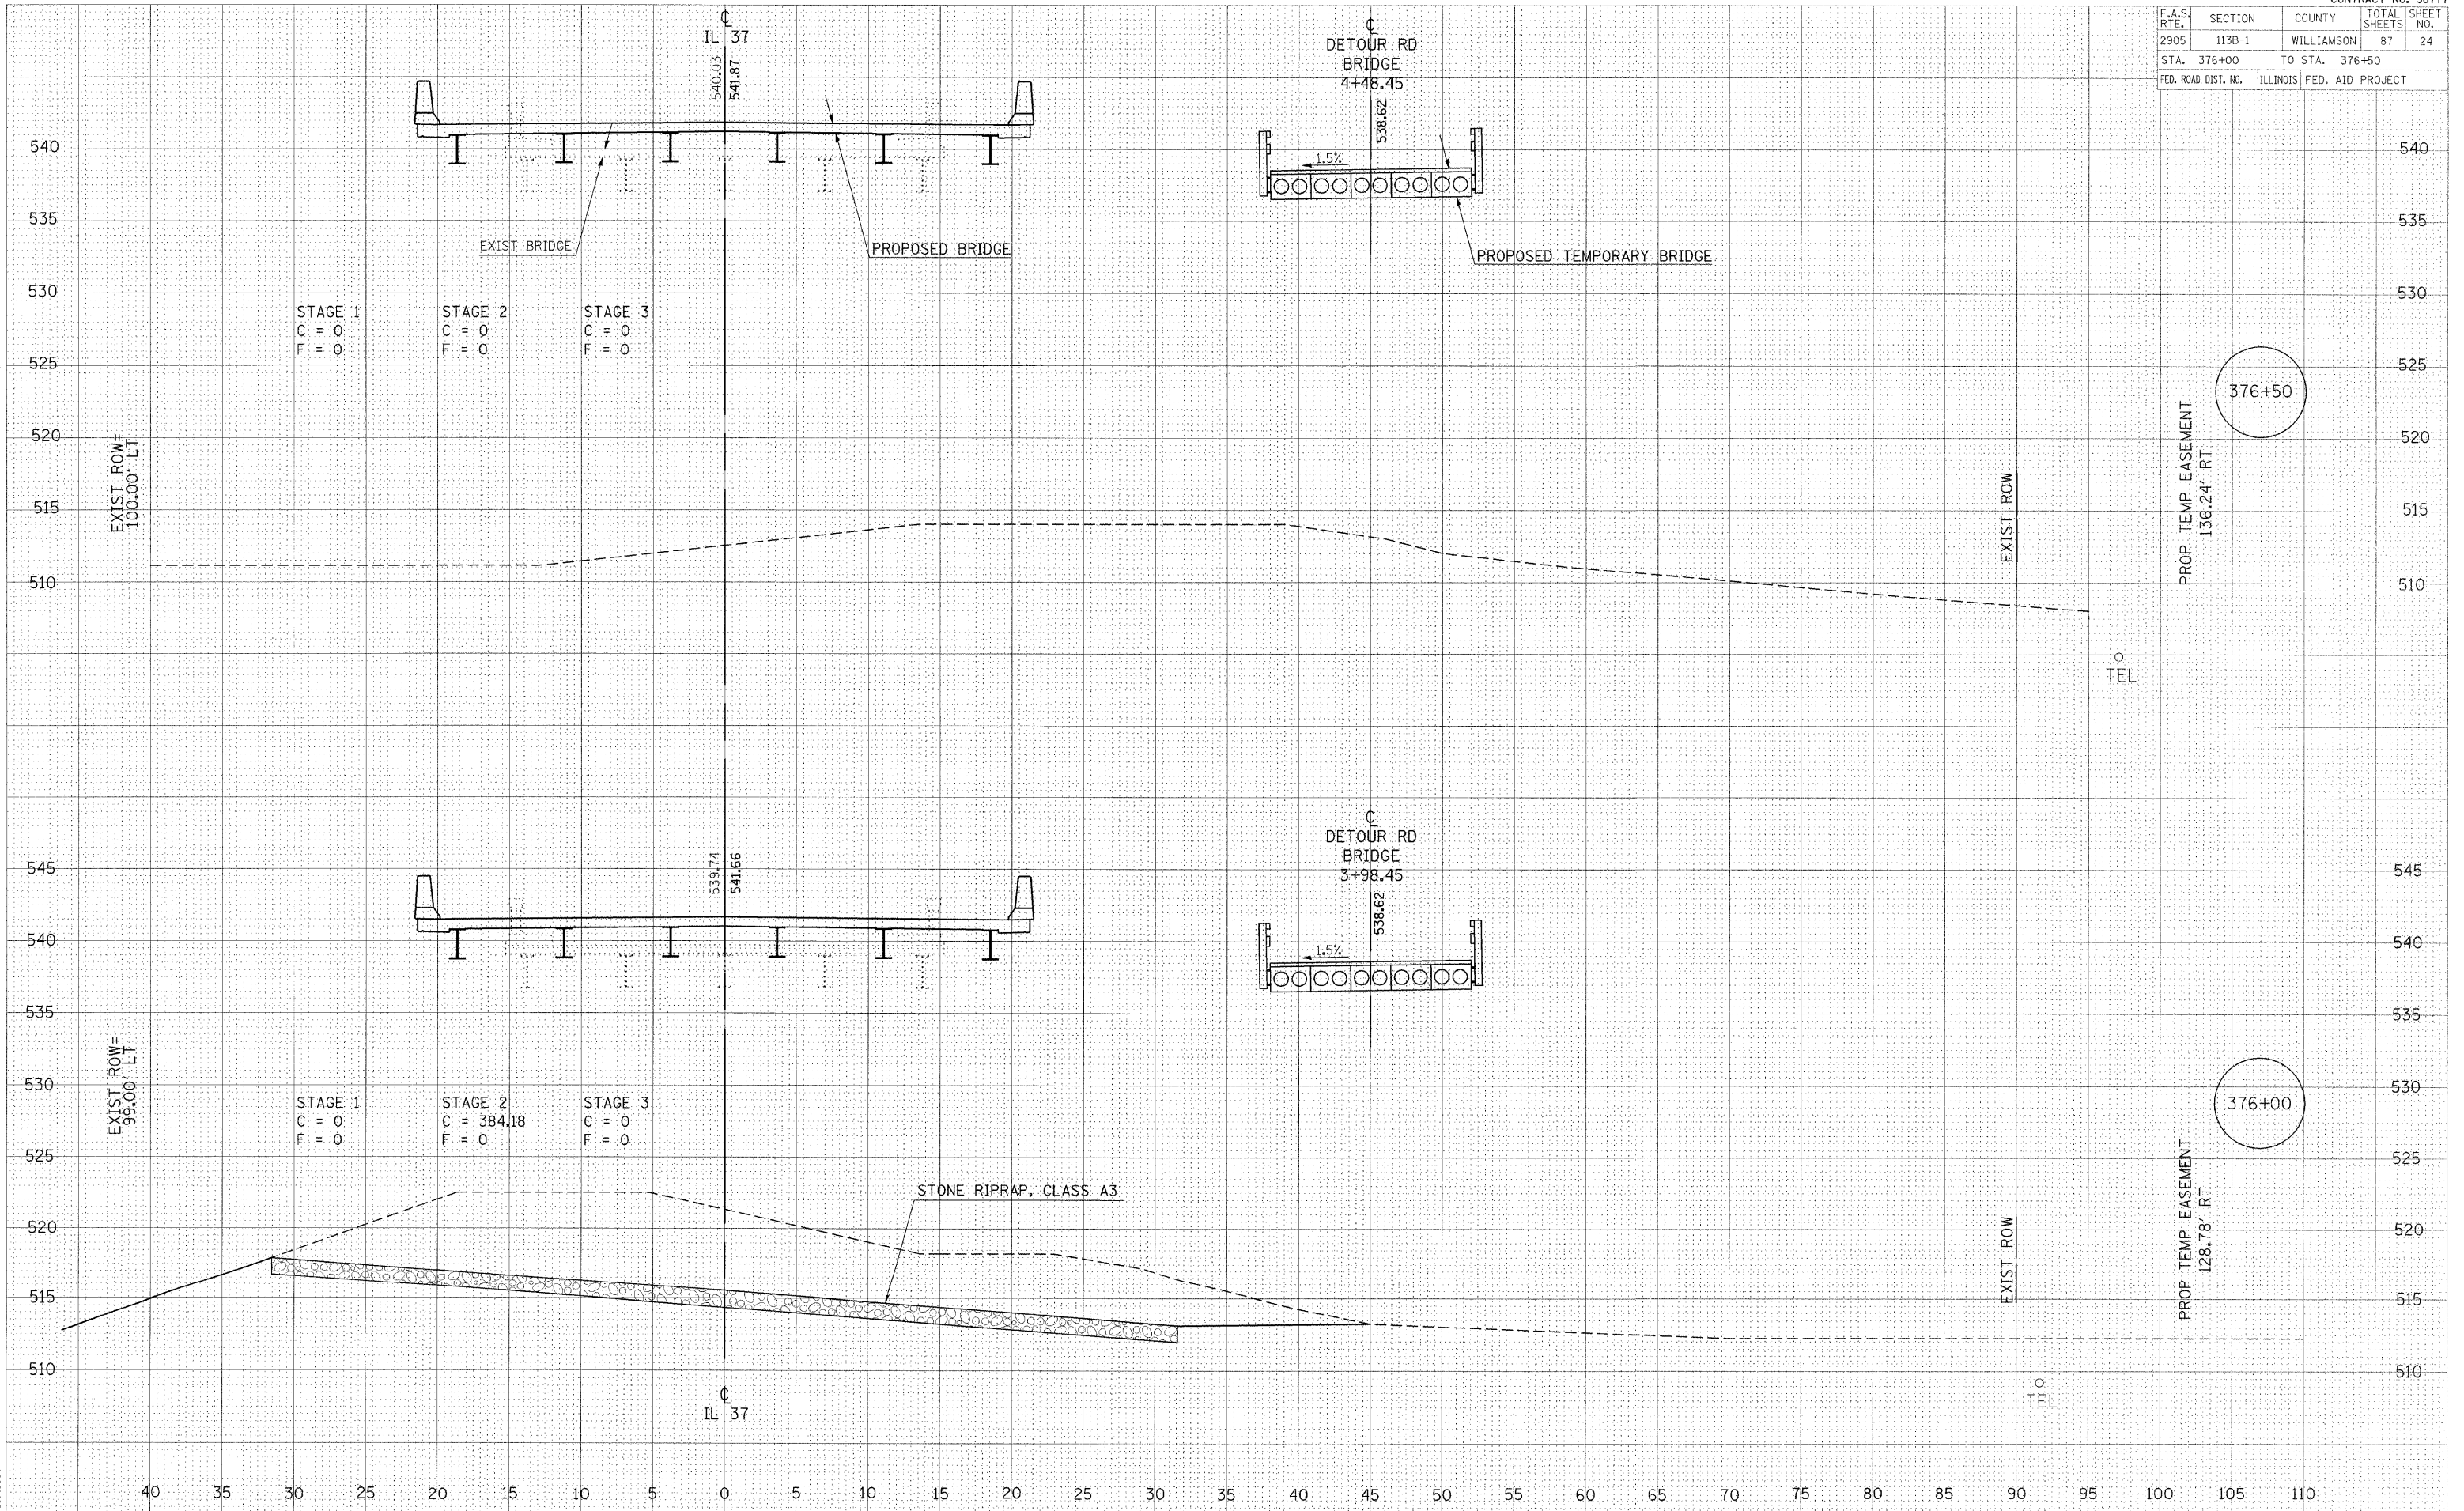

12/18/2007  
 c:\projects\981703\1108-0027.dgn  
 50,0000 / IN  
 helsteadw