


F.A.S. RTE.	SECTION	COUNTY	TOTAL SHEETS	SHEET NO.
2905	113B-1	WILLIAMSON	87	26
STA. 377+33.50		TO STA. 377+33.50		
FED. ROAD DIST. NO.		ILLINOIS FED. AID PROJECT		

DATE	BY

DATE	BY

12/10/2007
 c:\projects\101703\100-0027.dgn
 50,0000 / In
 halsandw

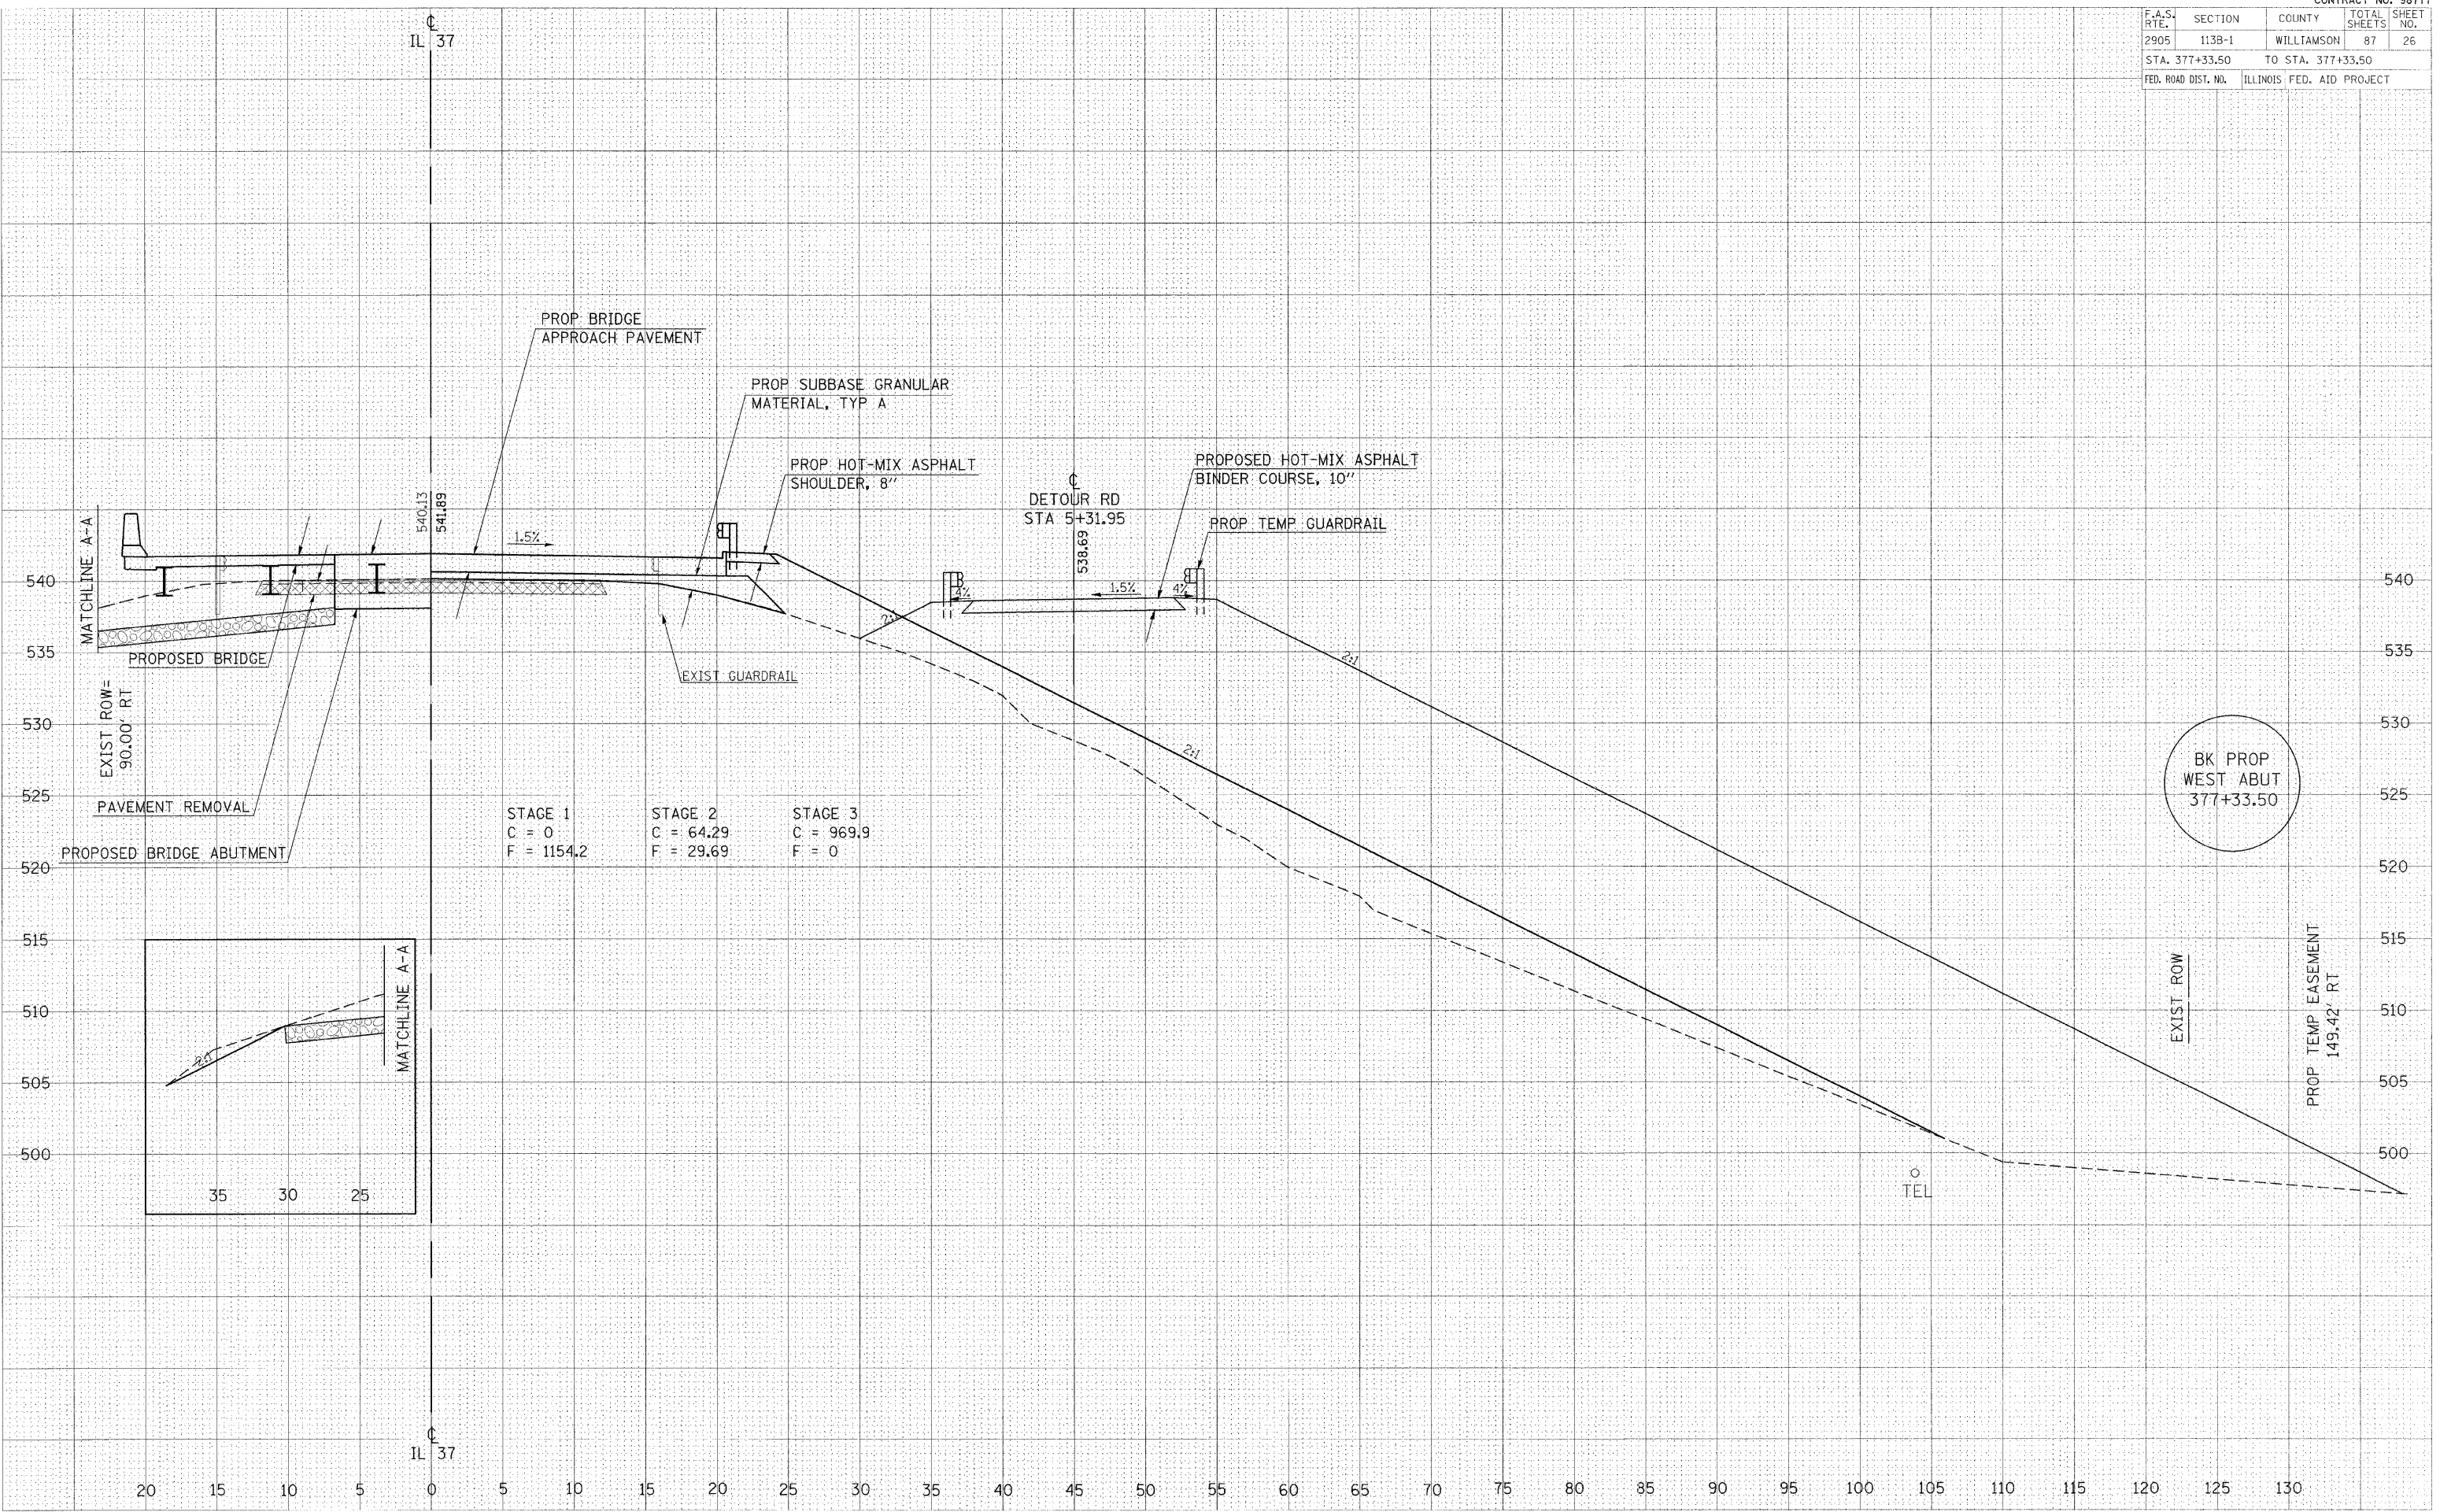

BK PROP WEST ABUT 377+33.50