


F.A.S. RTE.	SECTION	COUNTY	TOTAL SHEETS	SHEET NO.
2905	113B-1	WILLIAMSON	87	27
STA. 377+50		TO STA. 378+00		
FED. ROAD DIST. NO.		ILLINOIS FED. AID PROJECT		

DATE	
BY	
FINAL SURVEY	
NOTED	
DATE	
NOTE BOOK	
NO.	
AREAS CHECKED	

DATE	
BY	
ORIGINAL SURVEY	
NOTED	
DATE	
NOTE BOOK	
NO.	
AREAS CHECKED	

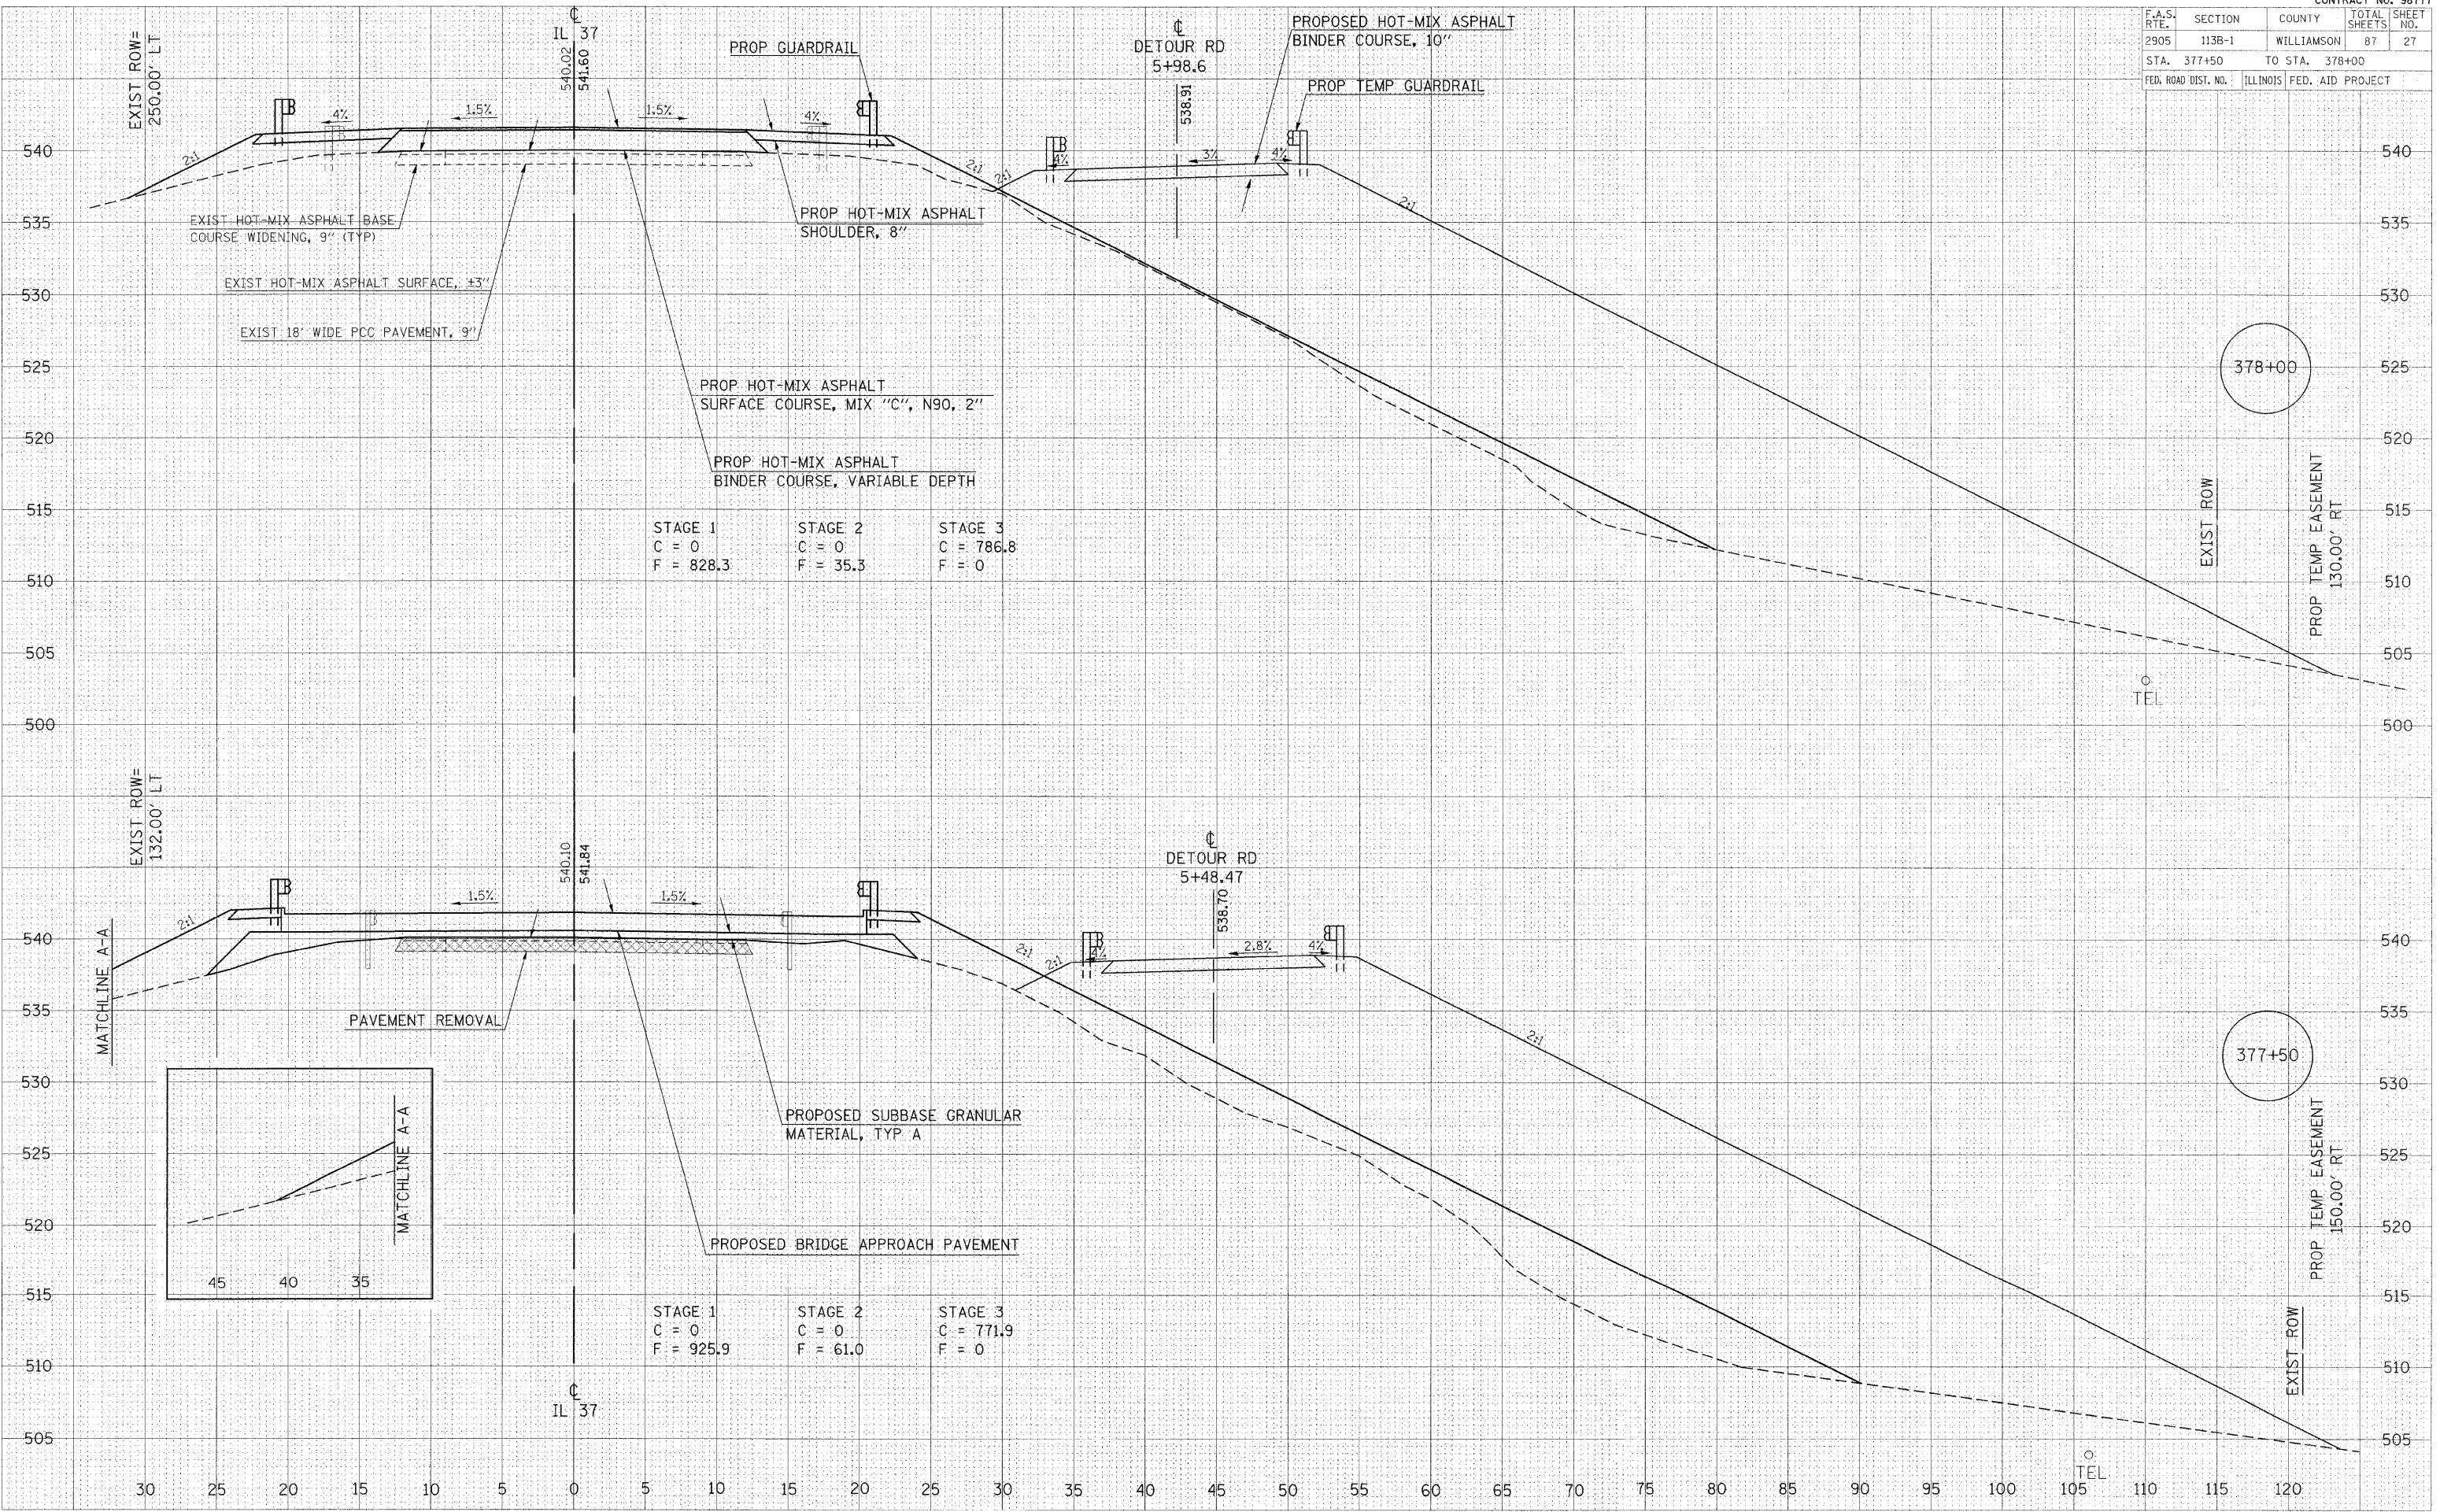

CROSS SECTIONS - IL 37 OVER BNRR

12/10/2007  
 c:\p\projects\1001703\100-0027-a.dgn  
 58.00000 / IN  
 halsteadw