


F.A.S. RTE.	SECTION	COUNTY	TOTAL SHEETS	SHEET NO.
2905	113B-1	WILLIAMSON	87	28
STA. 378+50		TO STA. 379+00		
FED. ROAD DIST. NO.	ILLINOIS	FED. AID PROJECT		

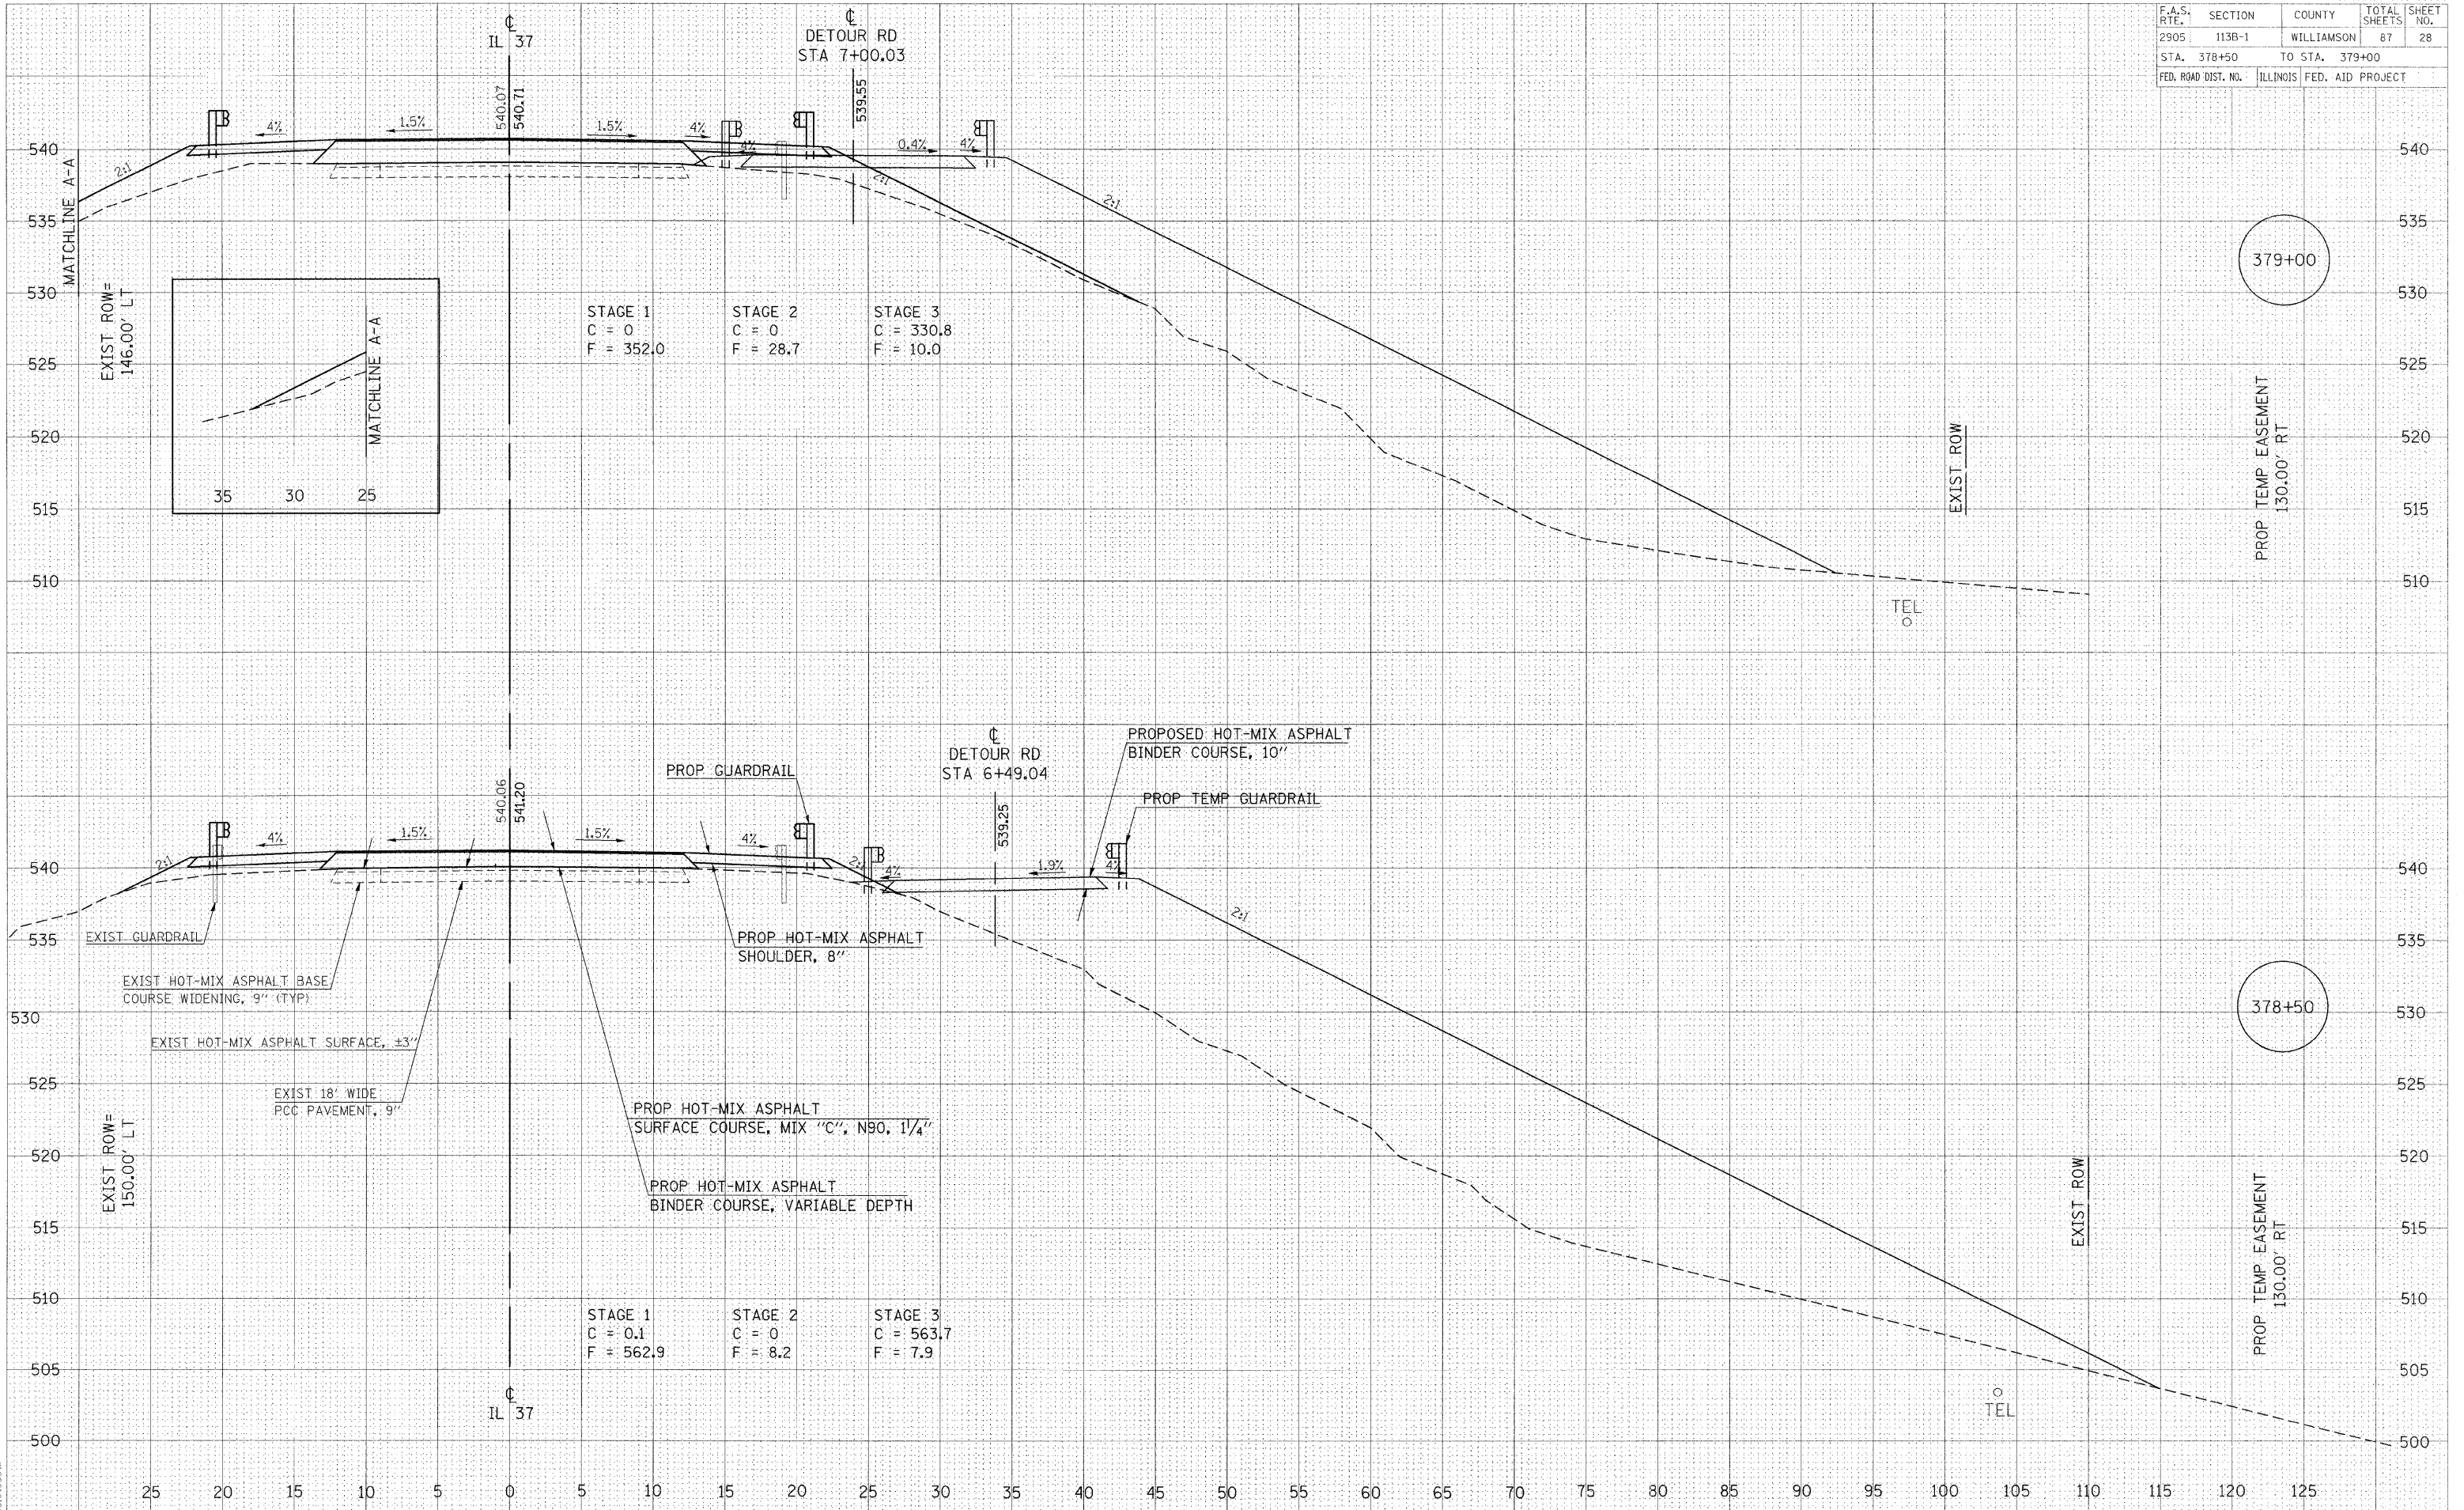

CROSS SECTIONS - IL 37 OVER BNRR

FINAL SURVEY
DATE
BY
NO. 5080800 / INL

ORIGINAL SURVEY
DATE
BY
NO. 5080800 / INL

12/10/2007
c:\p\projects\98077\378-0027.s.dgn
5080800 / INL