



F.A.P. RTE.	SECTION	COUNTY	TOTAL SHEETS	SHEET NO.
726	113B-2	WILLIAMSON	87	54
FED. ROAD DIST. NO.		ILLINOIS	FED. AID PROJECT	

NOTE:  
 TEMPORARY TRAFFIC BARRIER TERMINAL TYPE 1, (SPECIAL) - TANGENT : IS TO BE INSTALLED TO THE EXISTING GUARDRAIL BEFORE STAGE I REMOVAL IS TO BEGIN. THE TERMINAL IS TO BE REMOVED AND REUSED AS PERMANENT TRAFFIC BARRIER TERMINAL DURING STAGE II CONSTRUCTION.

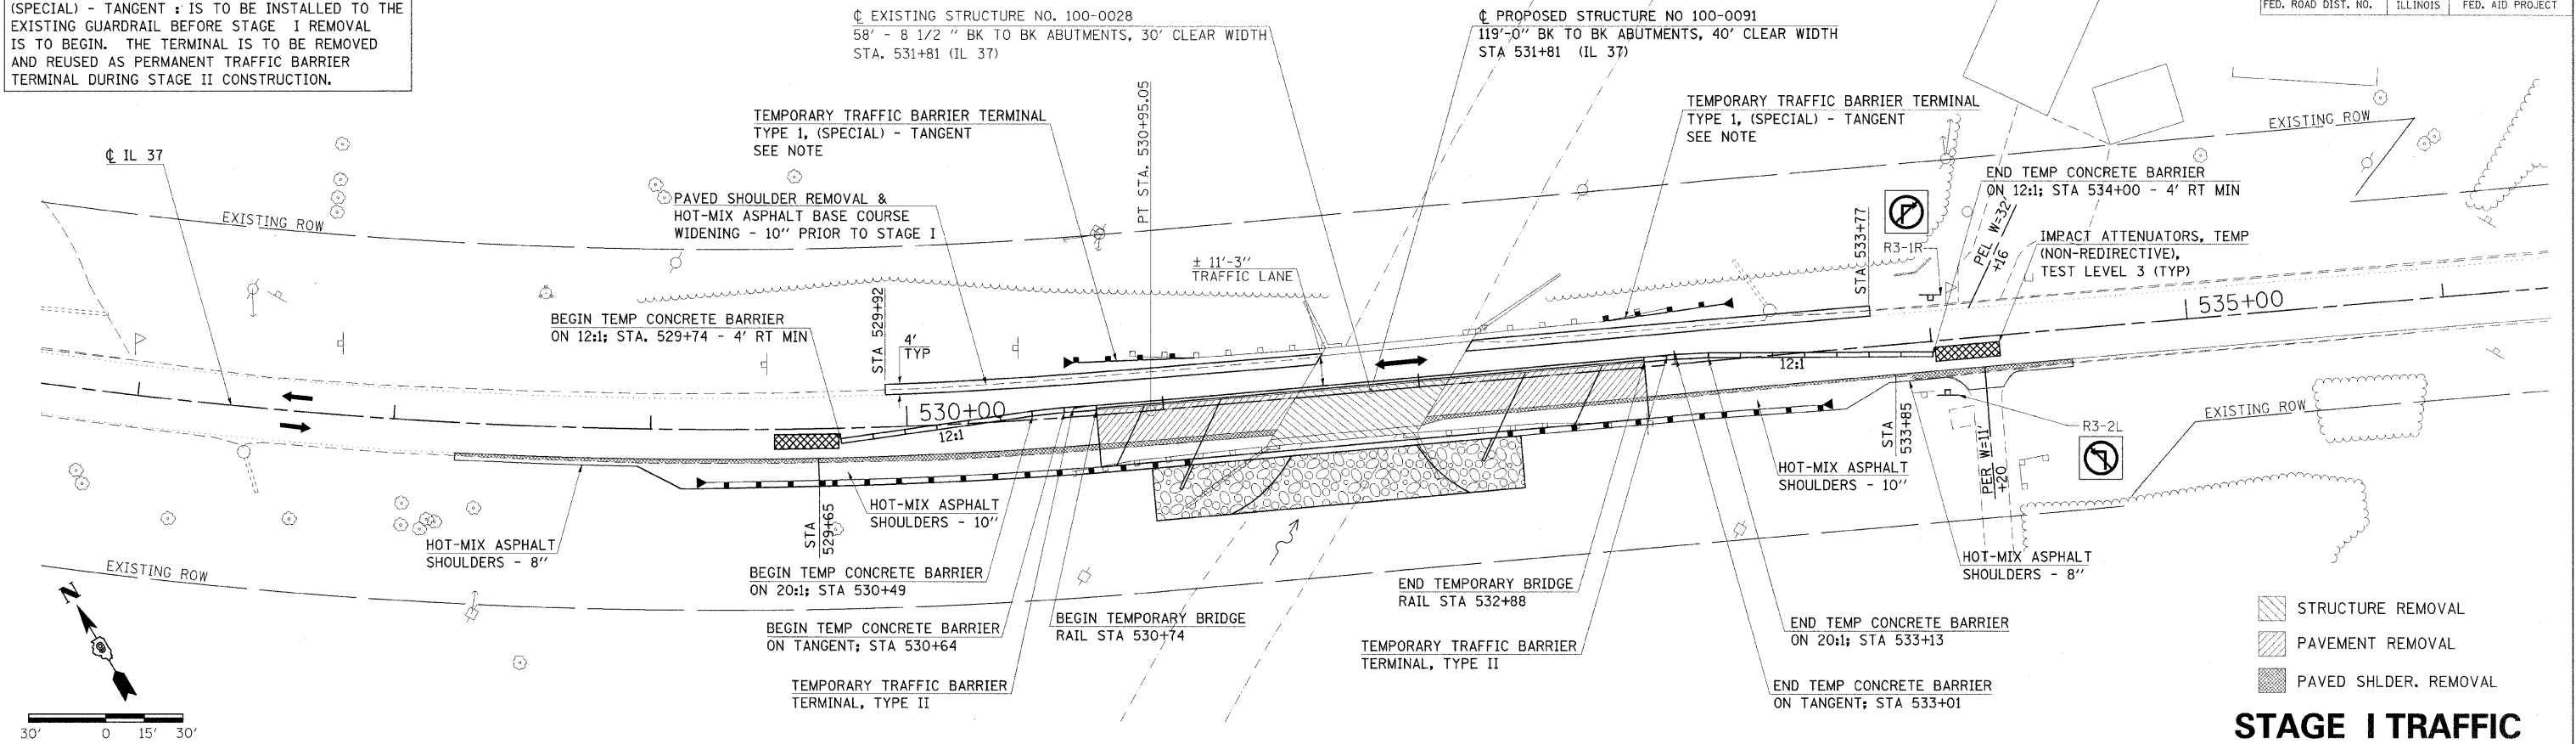

NOTE:  
 THE COST TO RE-ERECT TEMPORARY TRAFFIC BARRIER TERMINAL, TYPE 1 (SPECIAL) - TANGENT USED IN STAGE I CONSTRUCTION IS INCLUDED IN THE BID ITEM "REMOVE AND RE-ERECT TRAFFIC BARRIER TERMINAL, TYPE 1 (SPECIAL) - TANGENT".

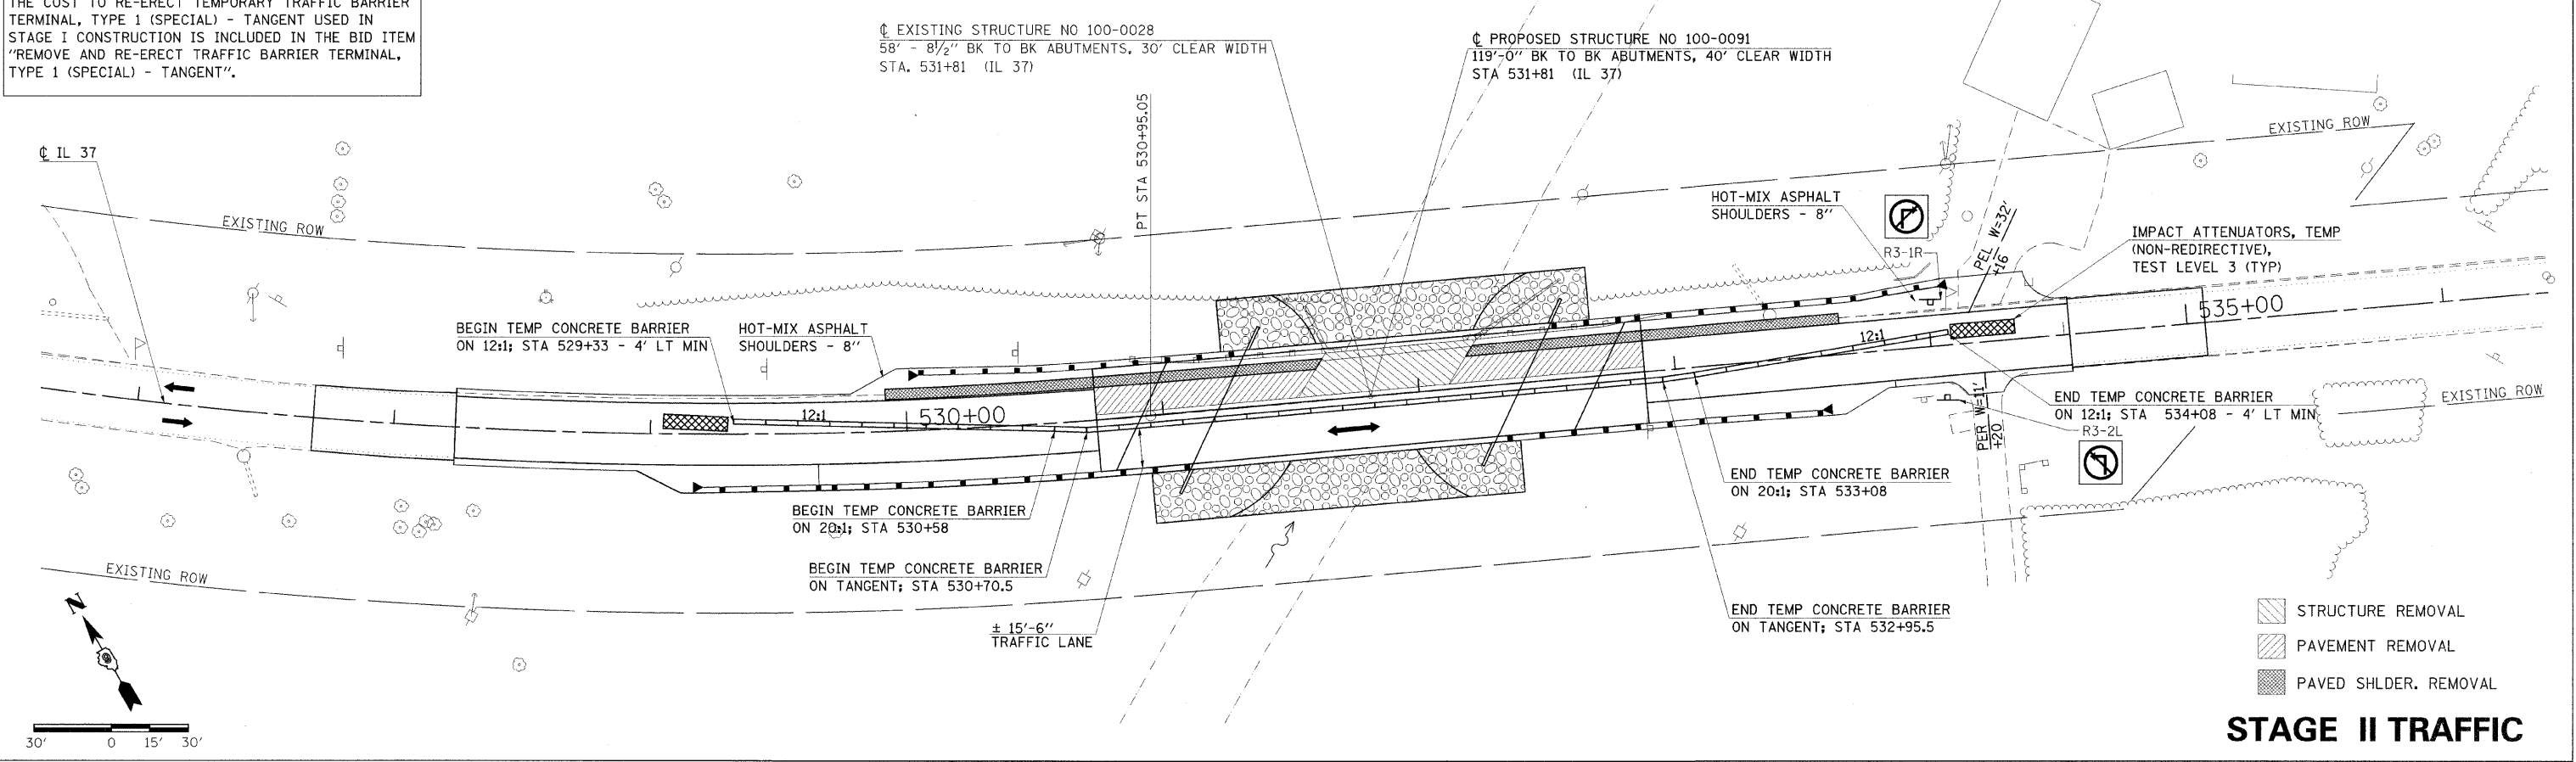

**STAGE CONSTRUCTION - SN 100-0091  
 IL 37 OVER LITTLE SALINE CREEK**

12/21/2007  
 c:\projects\90703\100-0028.mxd  
 30.0000 / IN.  
 hml:rsdvw