


F.A.P. RTE.	SECTION	COUNTY	TOTAL SHEETS	SHEET NO.
726	113B-2	WILLIAMSON	87	57
STA. 527+00.00		TO STA. 528+00.00		
FED. ROAD DIST. NO.		ILLINOIS FED. AID PROJECT		

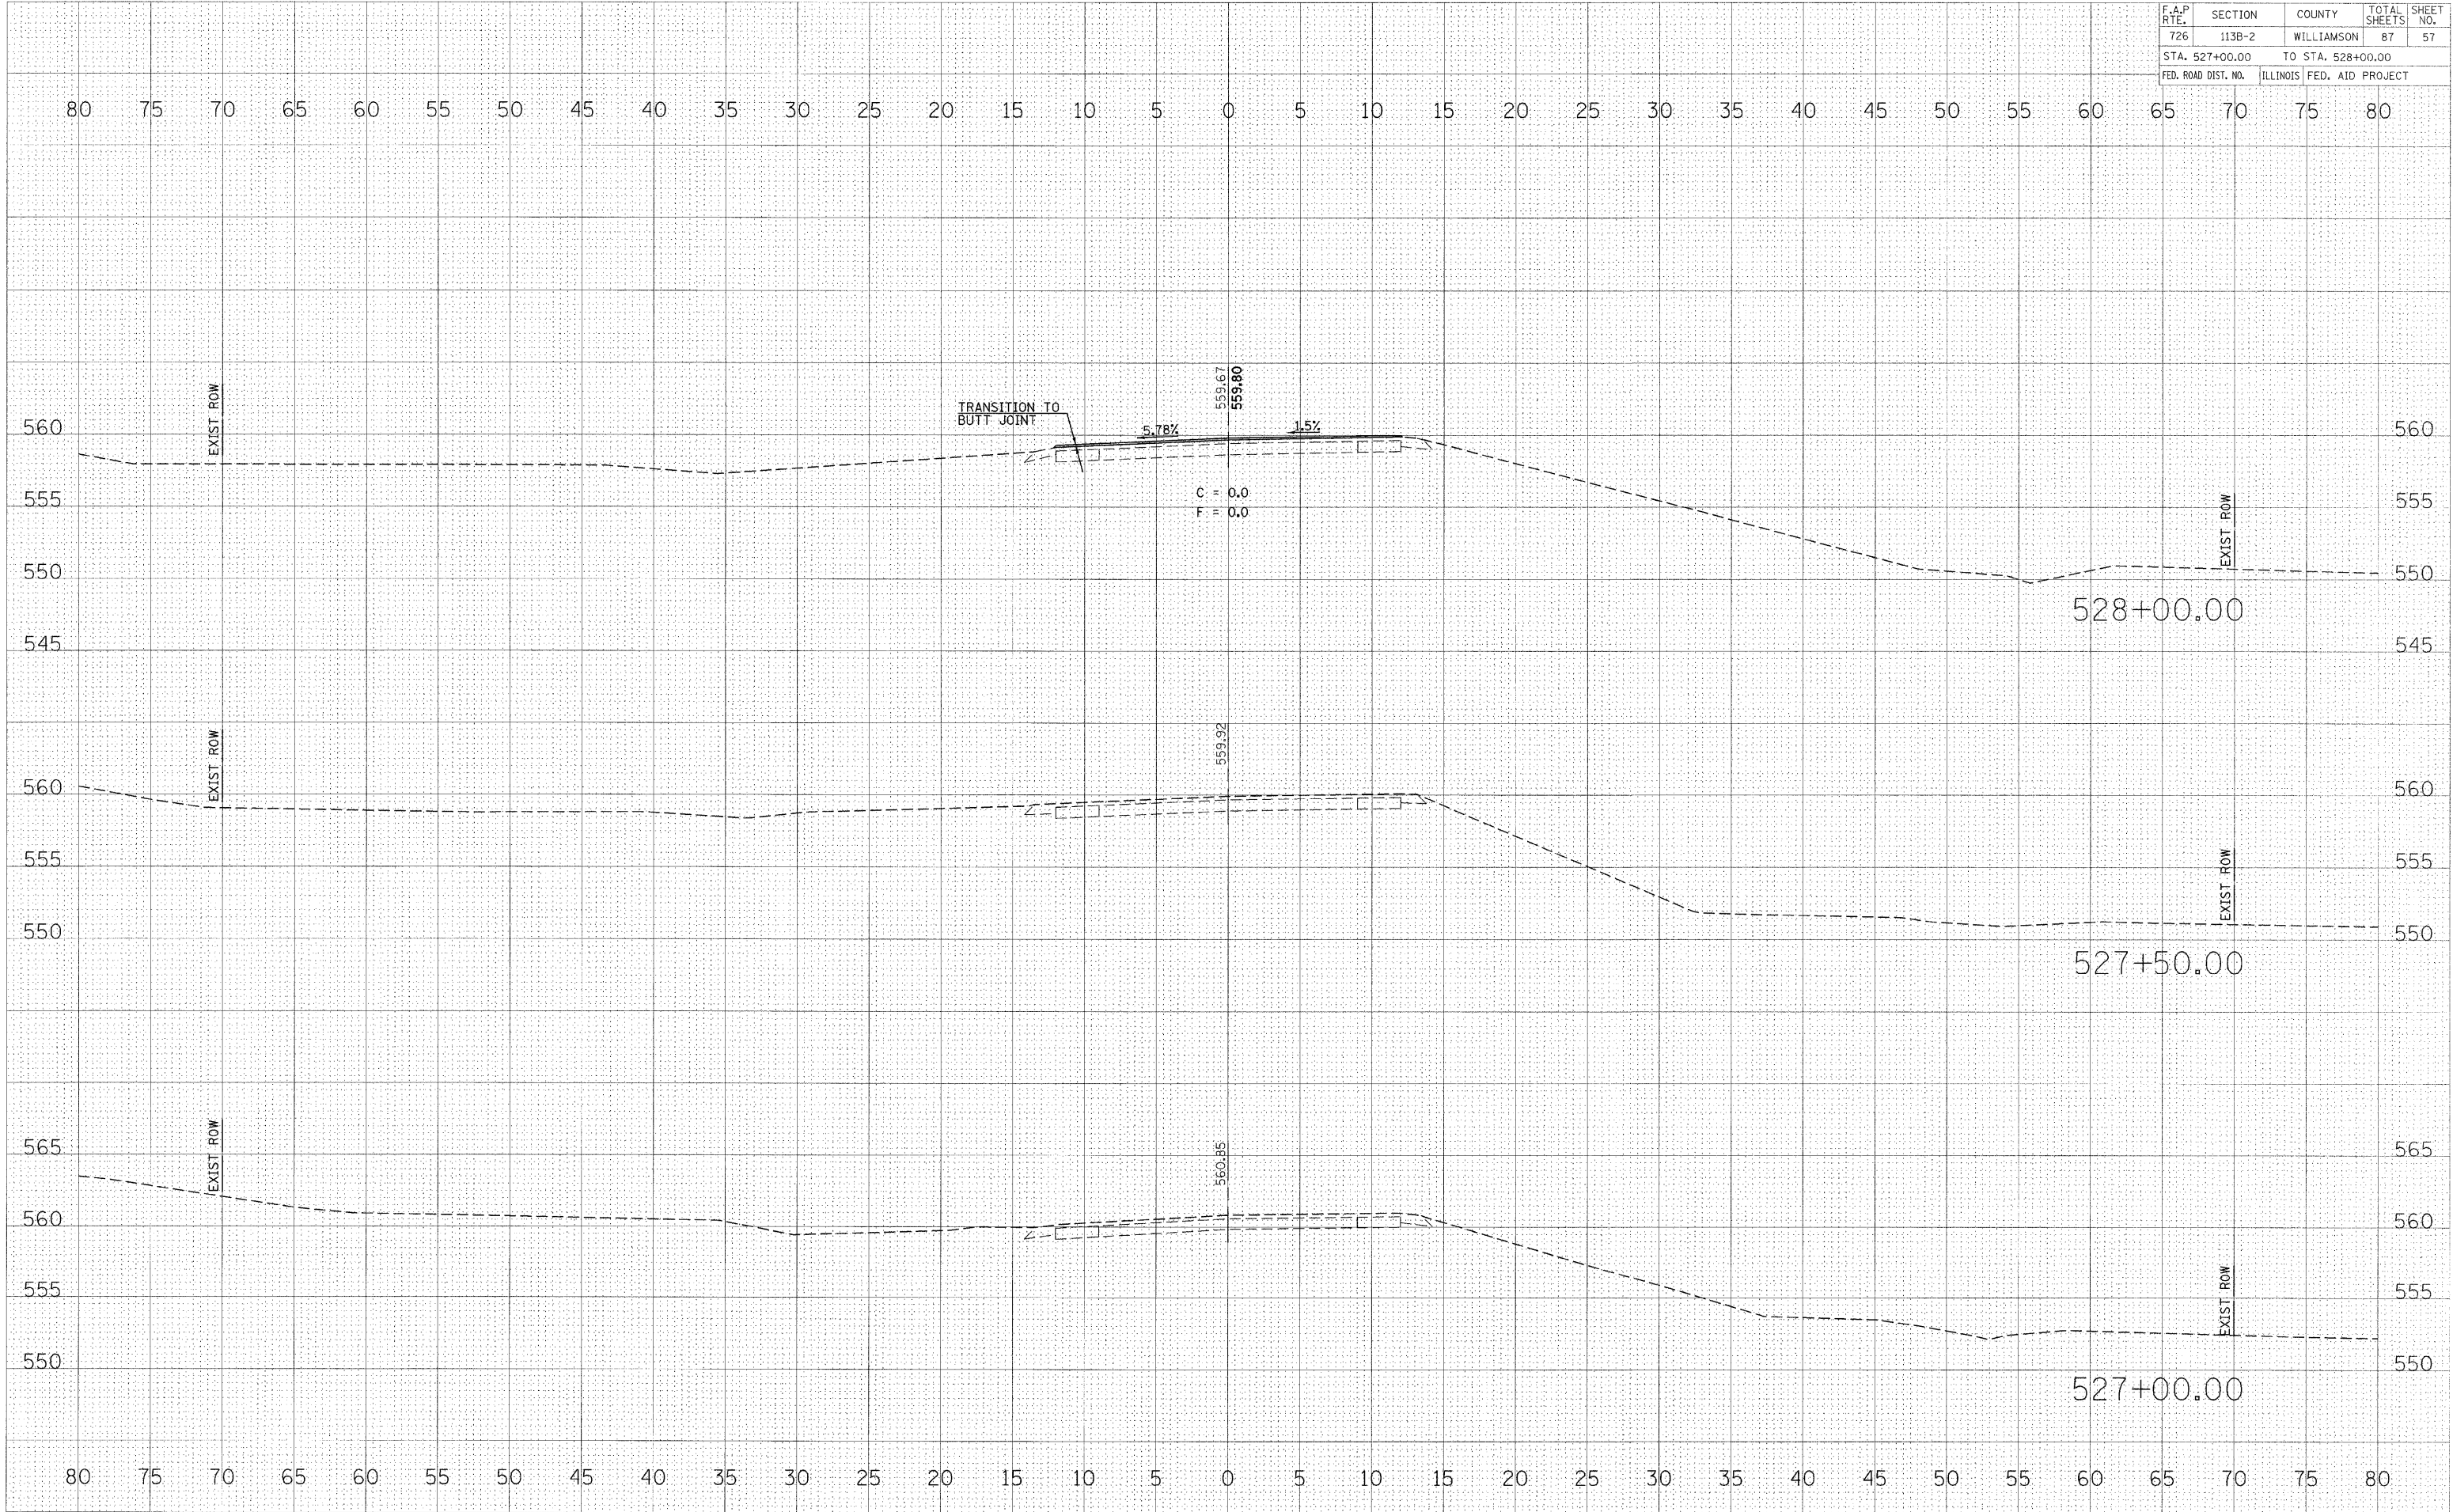

CROSS SECTIONS - IL 37 OVER LITTLE SALINE CREEK

DATE	BY

DATE	BY

ORIGINAL SURVEYED SURVEYED SURVEYED
 PLOT DATE = 12/3/2007 PLOTTED PLOTTED PLOTTED
 PLOT SCALE = 1"=40' PLOT SCALE = 1"=40' PLOT SCALE = 1"=40'
 USER NAME = halsseedb USER NAME = halsseedb USER NAME = halsseedb