


F.A.P. RTE.	SECTION	COUNTY	TOTAL SHEETS	SHEET NO.
726	113B-2	WILLIAMSON	87	64
STA. 533+75.00 TO STA. 534+50.00			ILLINOIS FED. AID PROJECT	

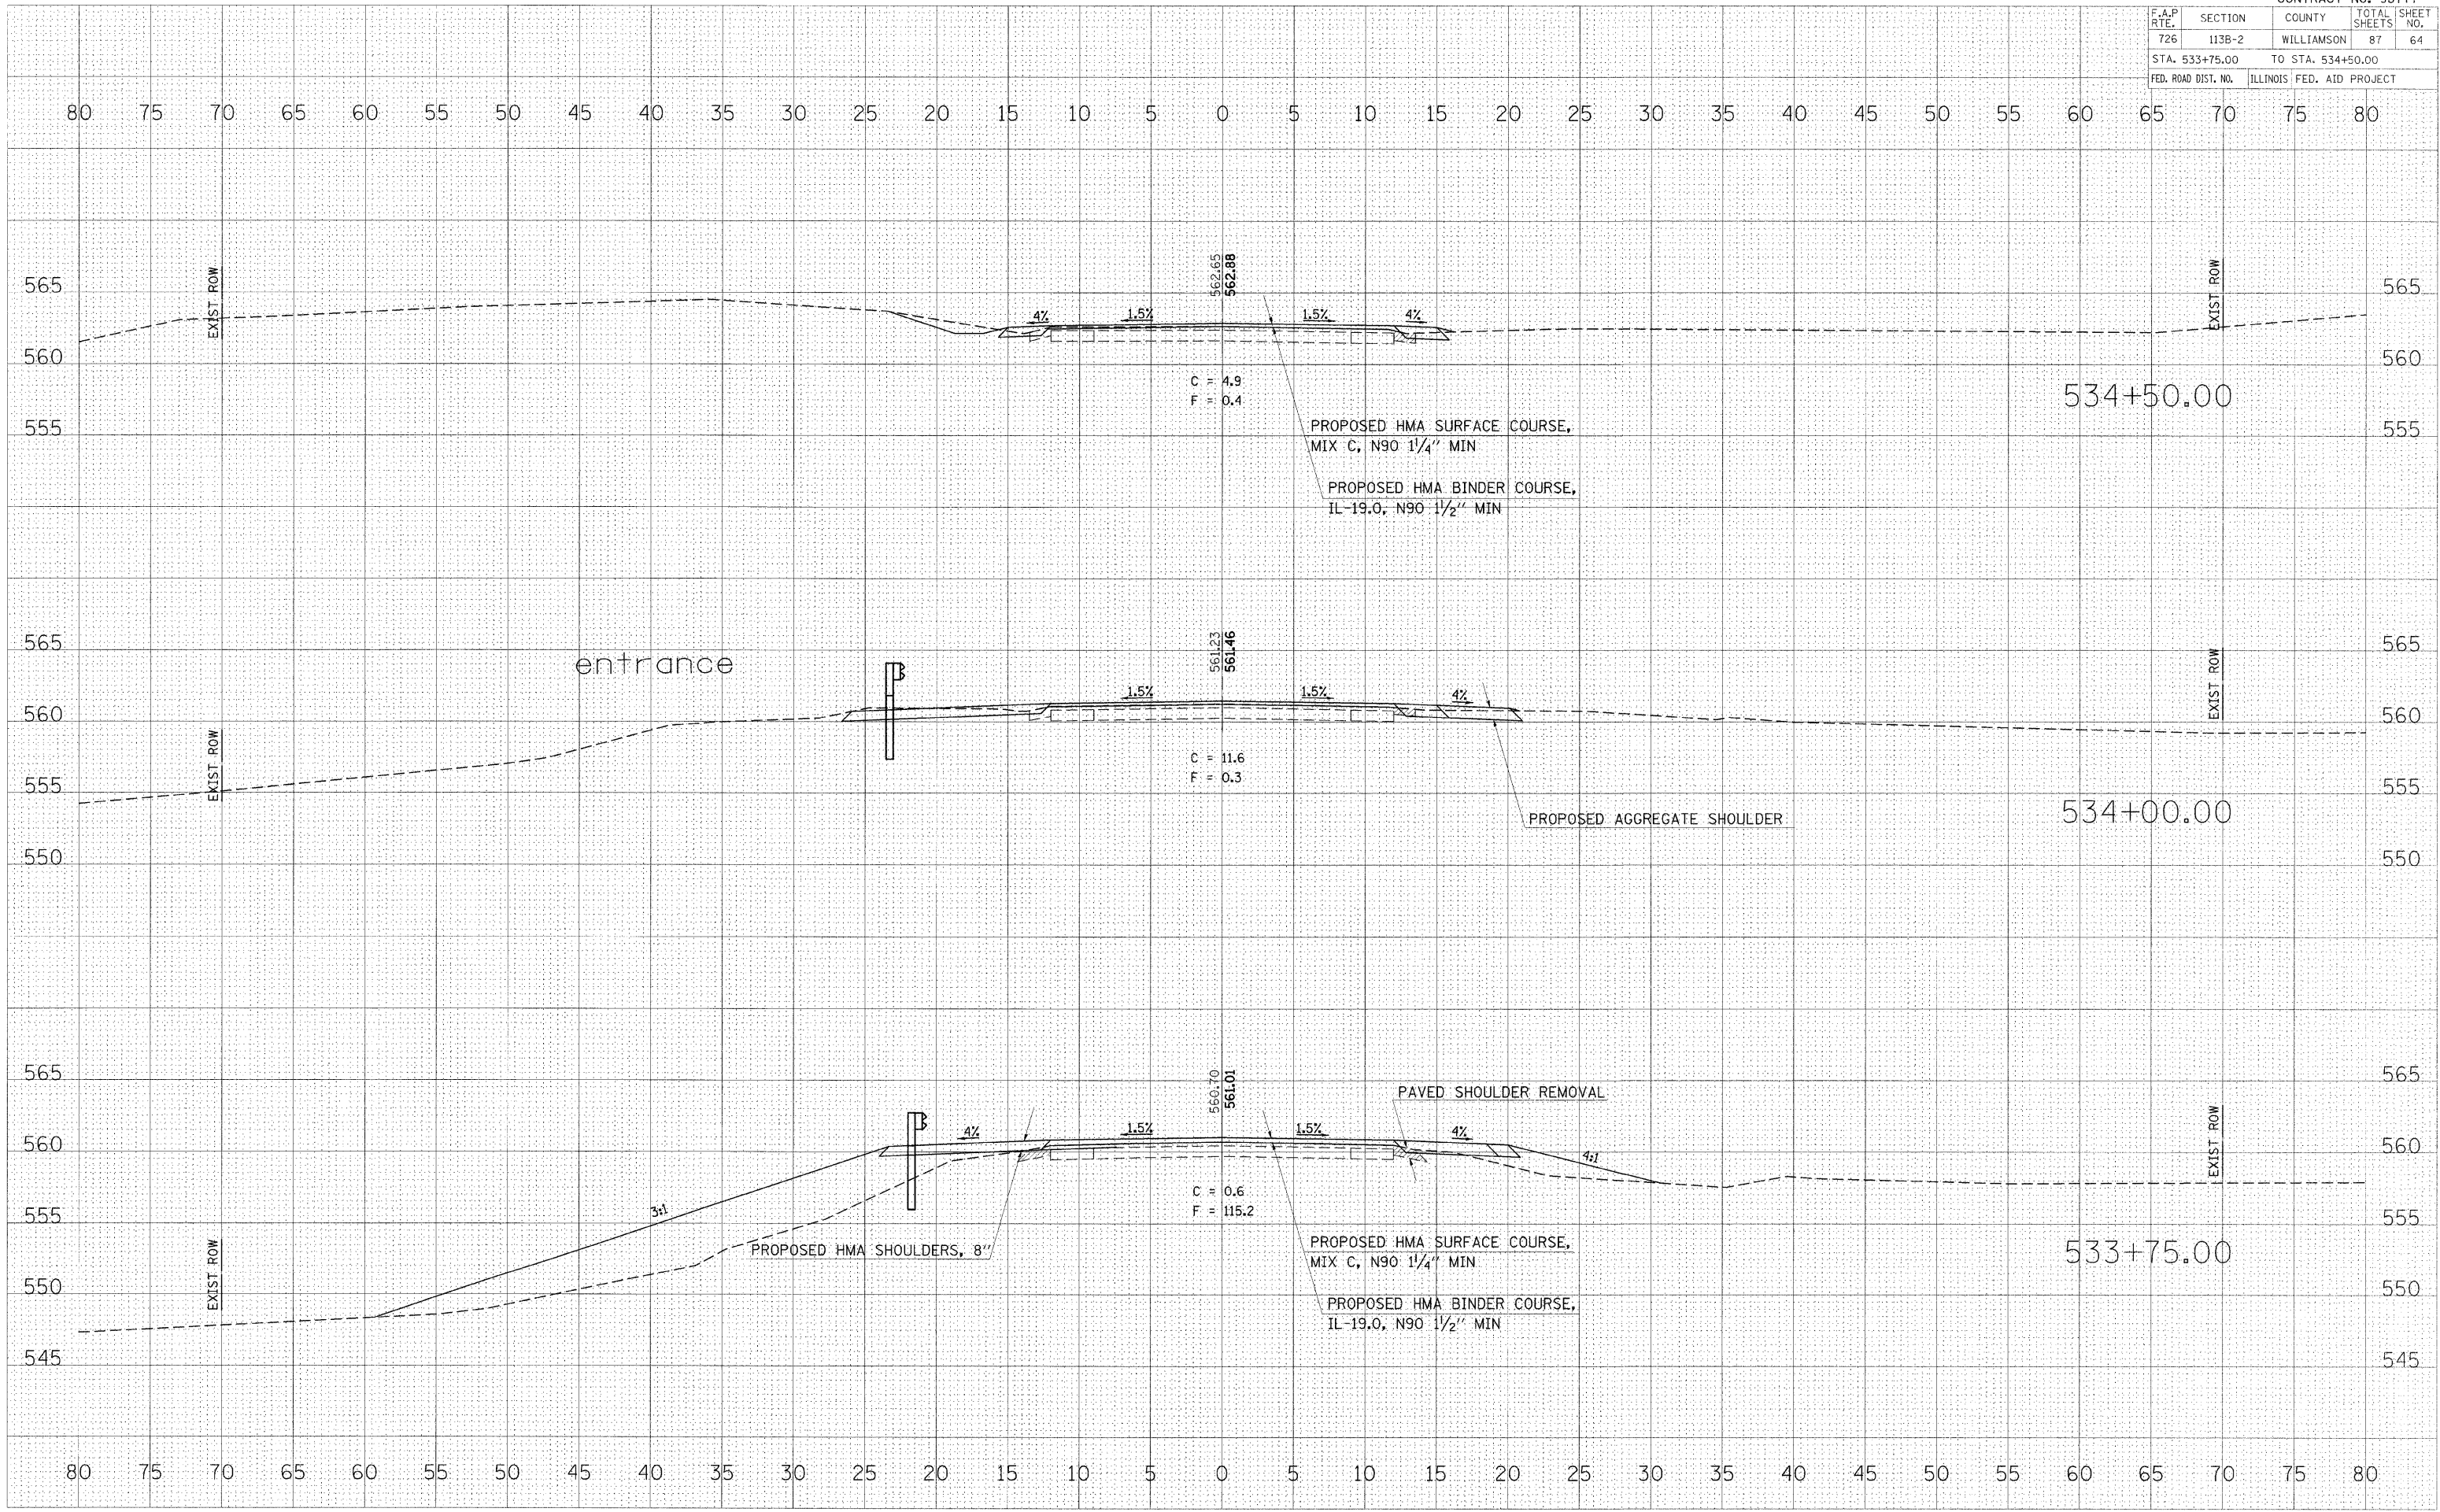

DATE	BY
DATE	BY
DATE	BY

DATE	BY
DATE	BY
DATE	BY

PLOT DATE = 12/3/2007
 PLOT SCALE = 1" = 20'-0"
 USER NAME = halssteadt

CROSS SECTIONS - IL 37 OVER LITTLE SALINE CREEK