


F.A.P. RTE.	SECTION	COUNTY	TOTAL SHEETS	SHEET NO.
726	113B-2	WILLIAMSON	87	65
STA. 535+00.00		TO STA. 536+00.00		
FED. ROAD DIST. NO.		ILLINOIS FED. AID PROJECT		

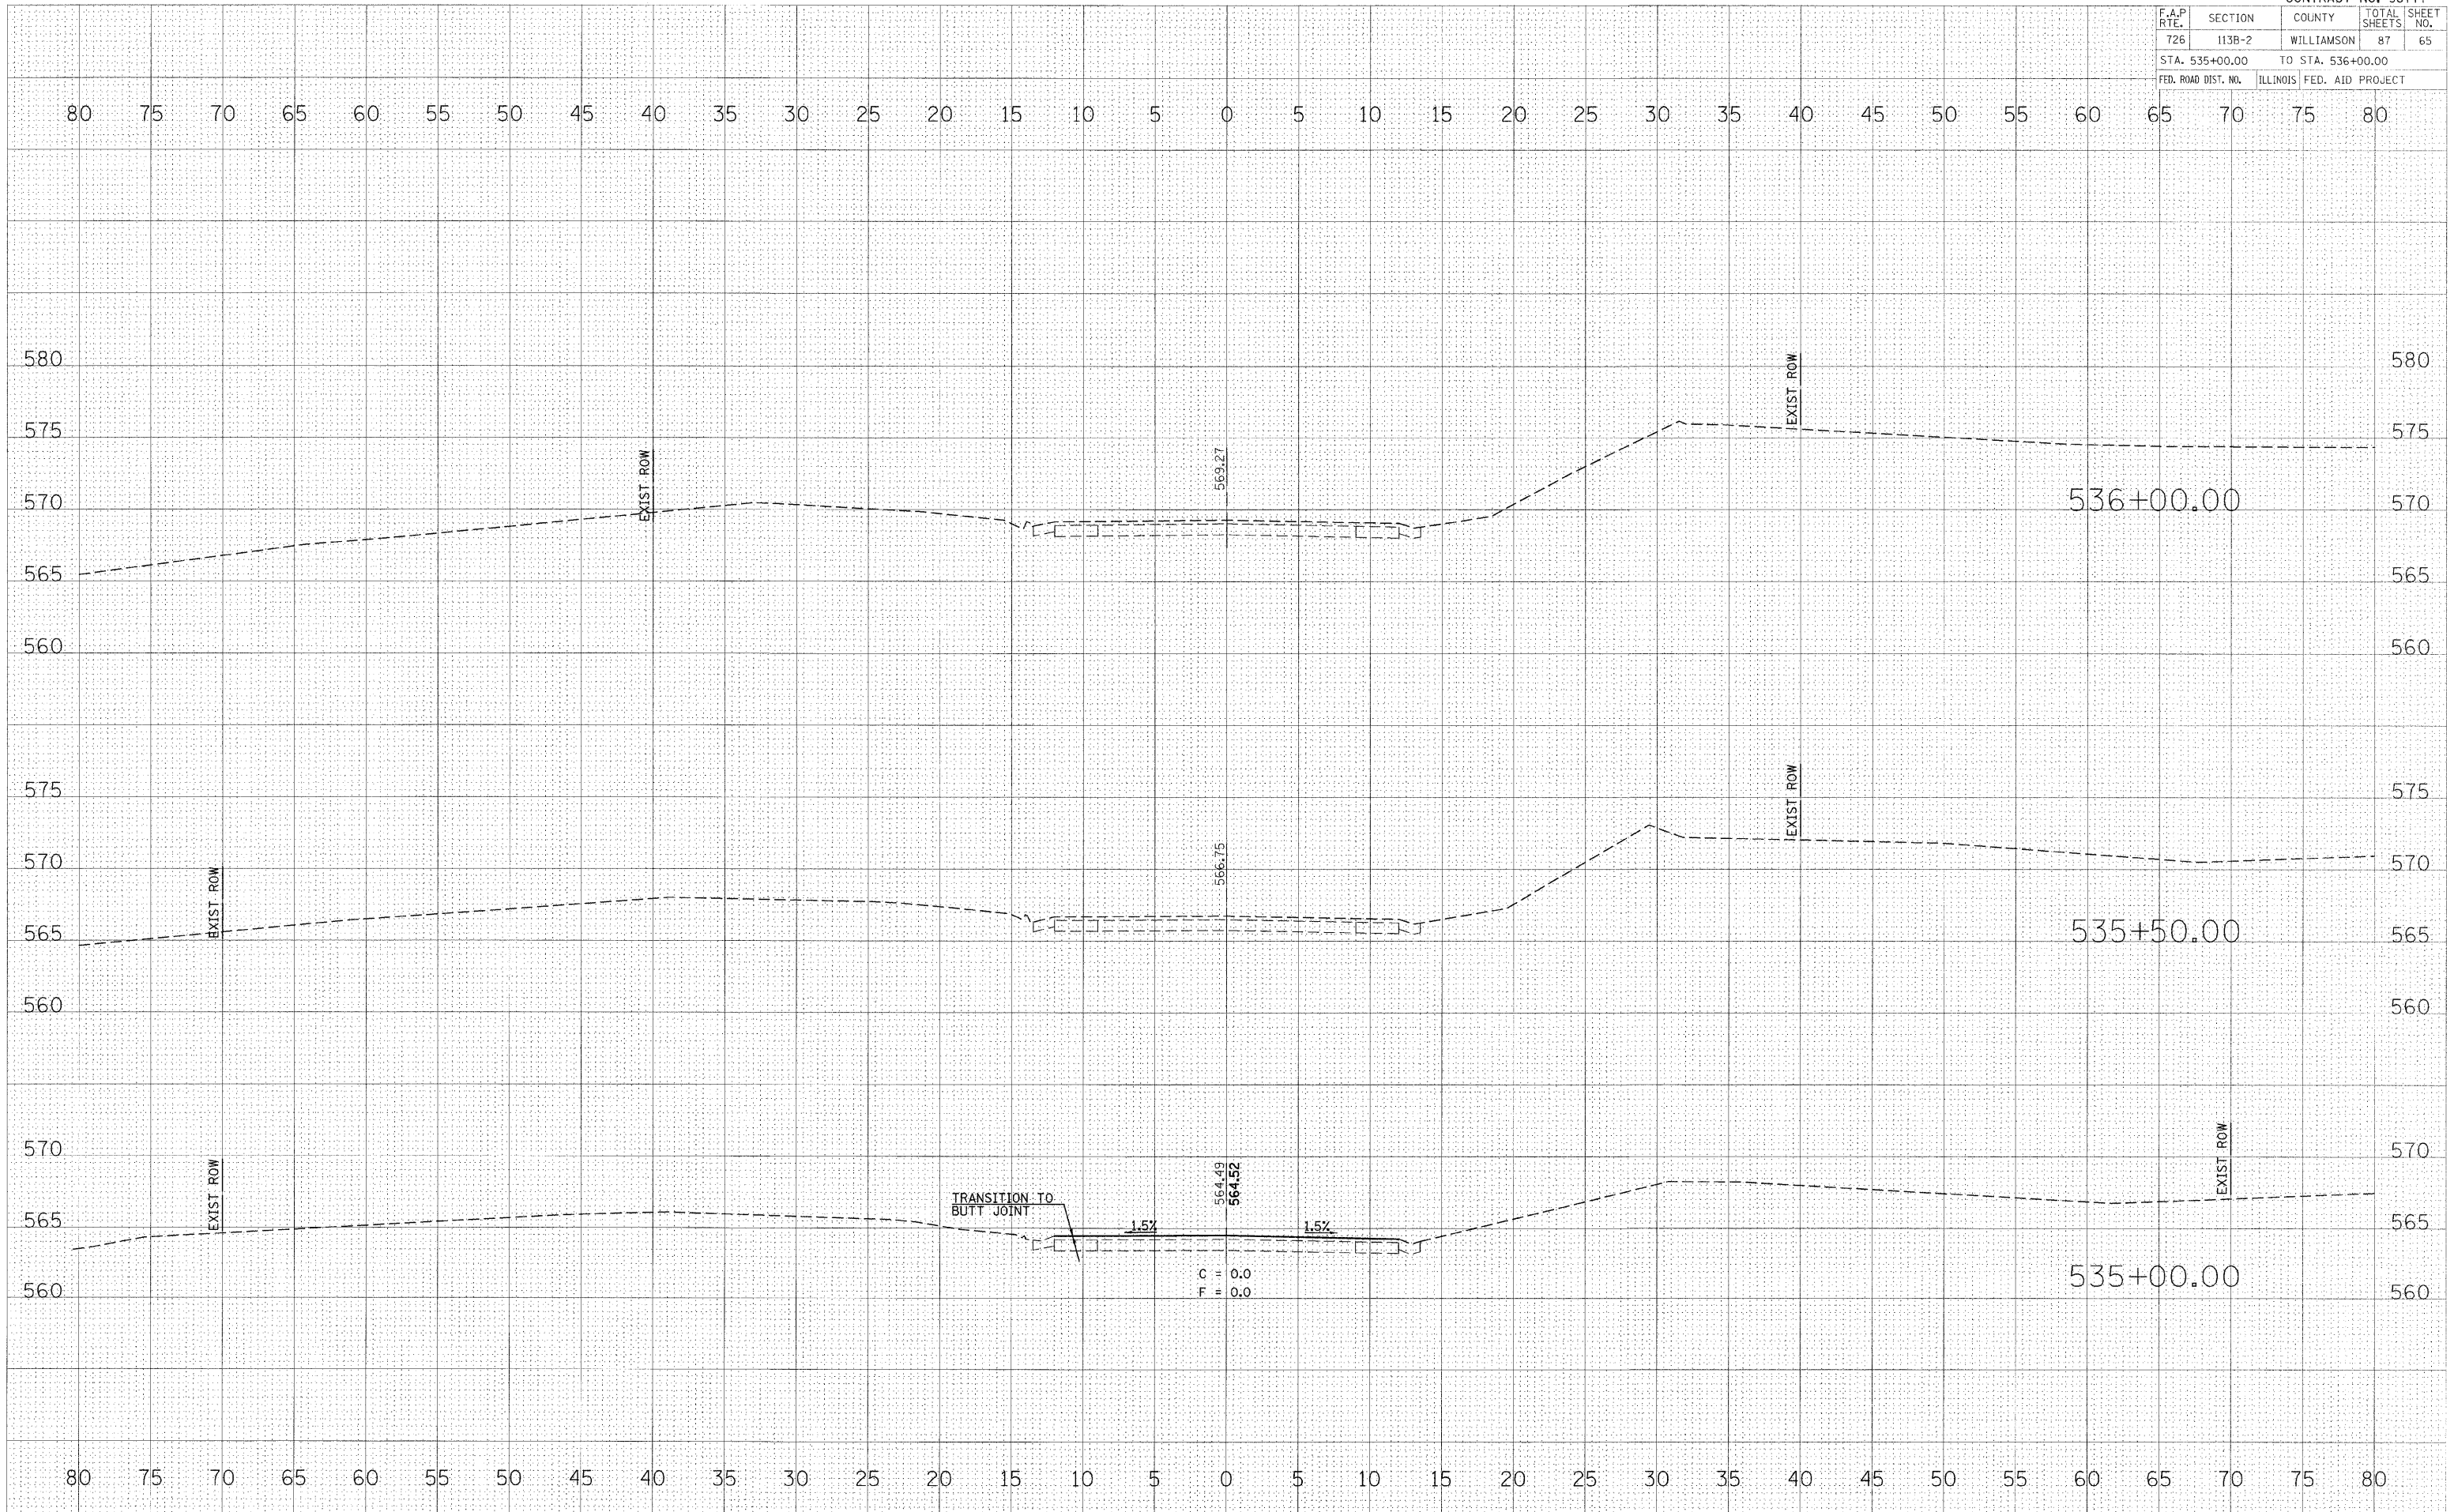

FINAL SURVEY	DATE
SURVEYED	
PLOTTED	
TEMP. ARE	
NOTE BOOK	
NO.	
AREAS CHECKED	

ORIGINAL SURVEY	DATE
SURVEYED	
PLOTTED	
TEMP. ARE	
NOTE BOOK	
NO.	
AREAS CHECKED	

PLOT DATE = 12/3/2007
PLOT SCALE = 1" = 40'
USER NAME = hals@csdsw.com

CROSS SECTIONS - IL 37 OVER LITTLE SALINE CREEK