



9+00

C = 0.0
F = 18.1

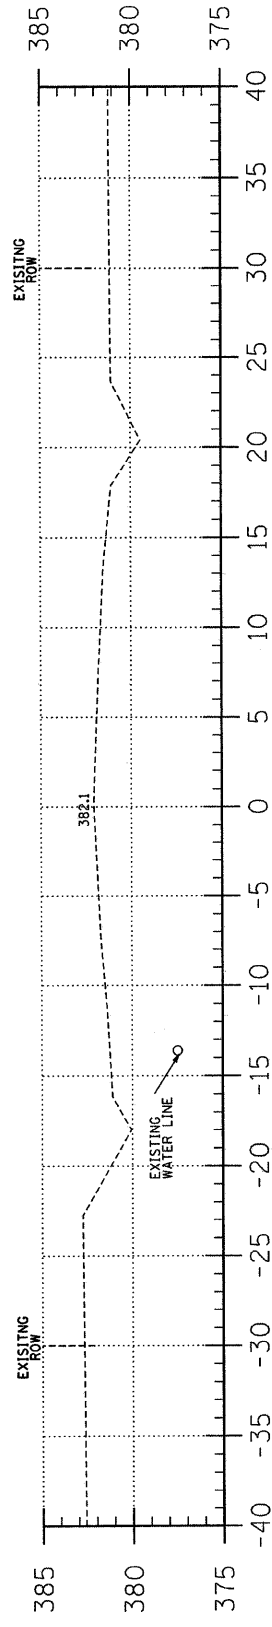


8+00

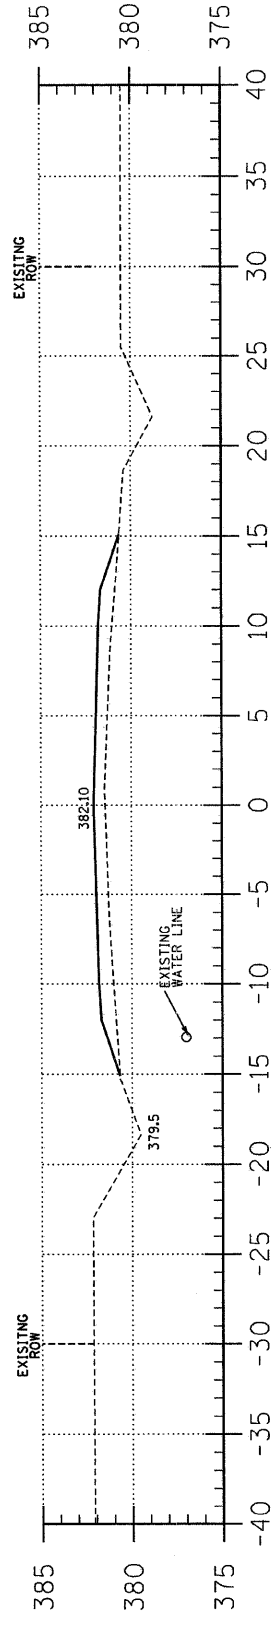


7+00

C = 11.0
F = 74.8

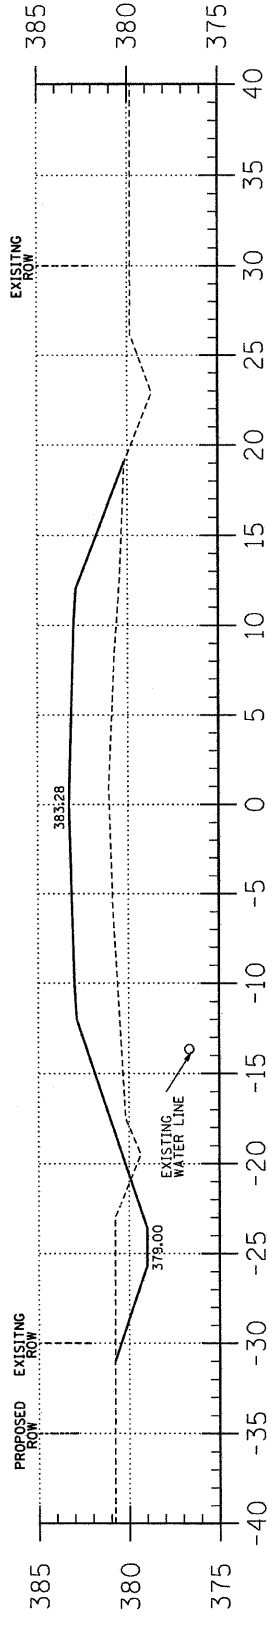


6+00

C = 19.4
F = 84.4

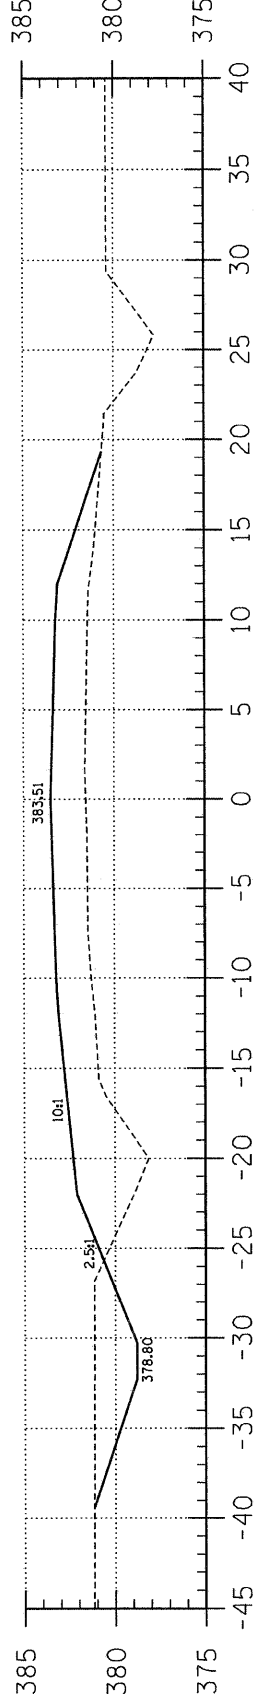


5+60

C = 21.2
F = 82.3

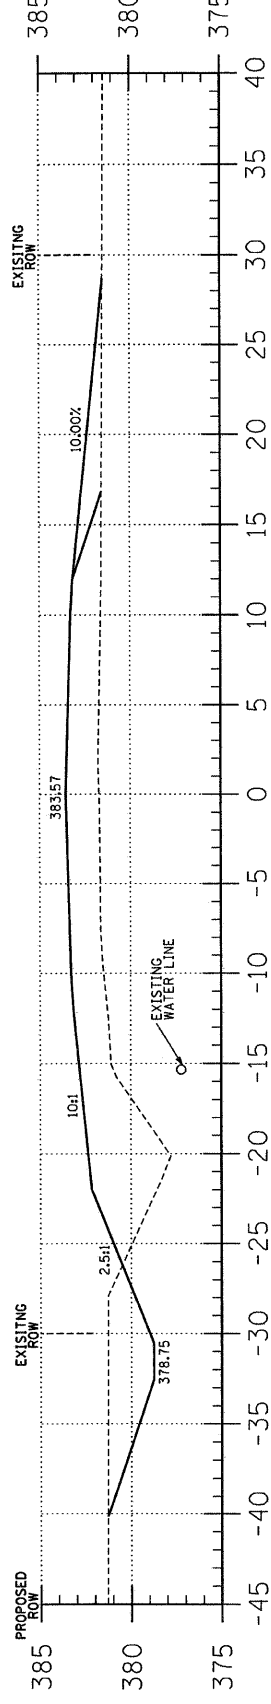

5+50

C = 13.6
F = 64.3

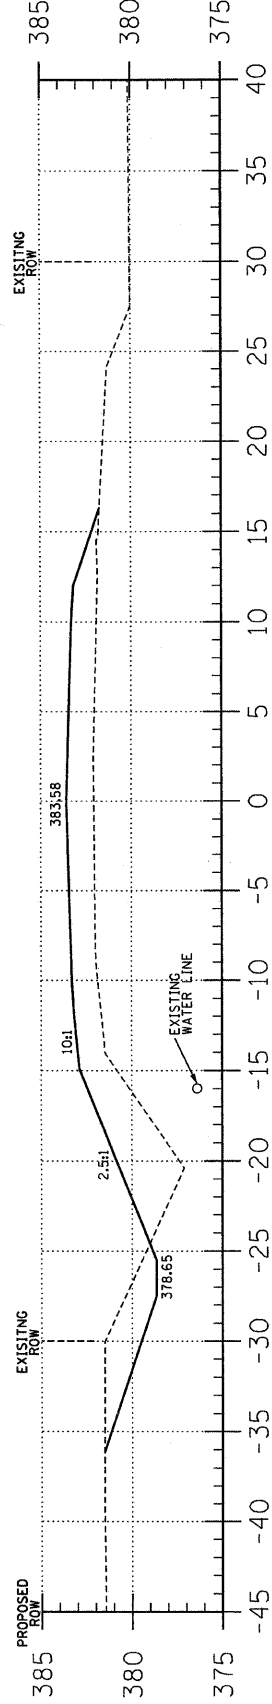

5+30

C.H.	SECTION	COUNTY	TOTAL SHEETS	SHEET NO.
13	06-00100-00-BR	WHITE	13	4
FED. ROAD DIST. NO. 9		ILLINOIS	LIMEKILN CREEK	
PROJECT * BR05-19325J			CONTRACT * 99305	

323 W. 3RD ST.
P.O. BOX 160
MT. CARMEL, IL
62863
PHONE:
(618)-262-8651
FAX:
(618)-263-3327

405 W. STATE ST
SUITE 1
PRINCETON, IN
47670
PHONE:
(812)-386-7611
FAX:
(812)-385-2812

PROFESSIONAL DESIGN FIRM
LAND SURVEY & PROFESSIONAL ENGINEERING CORPORATION
184-00887
(62-032435)(35-002769)



AARON M. MEFFORD
NAME
Aaron M. Mefford
SIGNATURE
9-27-07
DATE
11-30-09
EXPIRES

COUNTY HIGHWAY 13
OVER LIMEKILN CREEK
WHITE COUNTY, ILLINOIS

SHEET TITLE:	
CROSS-SECTIONS	
SCALE:	1" = 5'
BY:	AMM
DATE:	08/07
REV:	

4 OF 13
SHEETS

SHEET NO.
4