


U.S. 12/ IL 59 (RAND RD.)

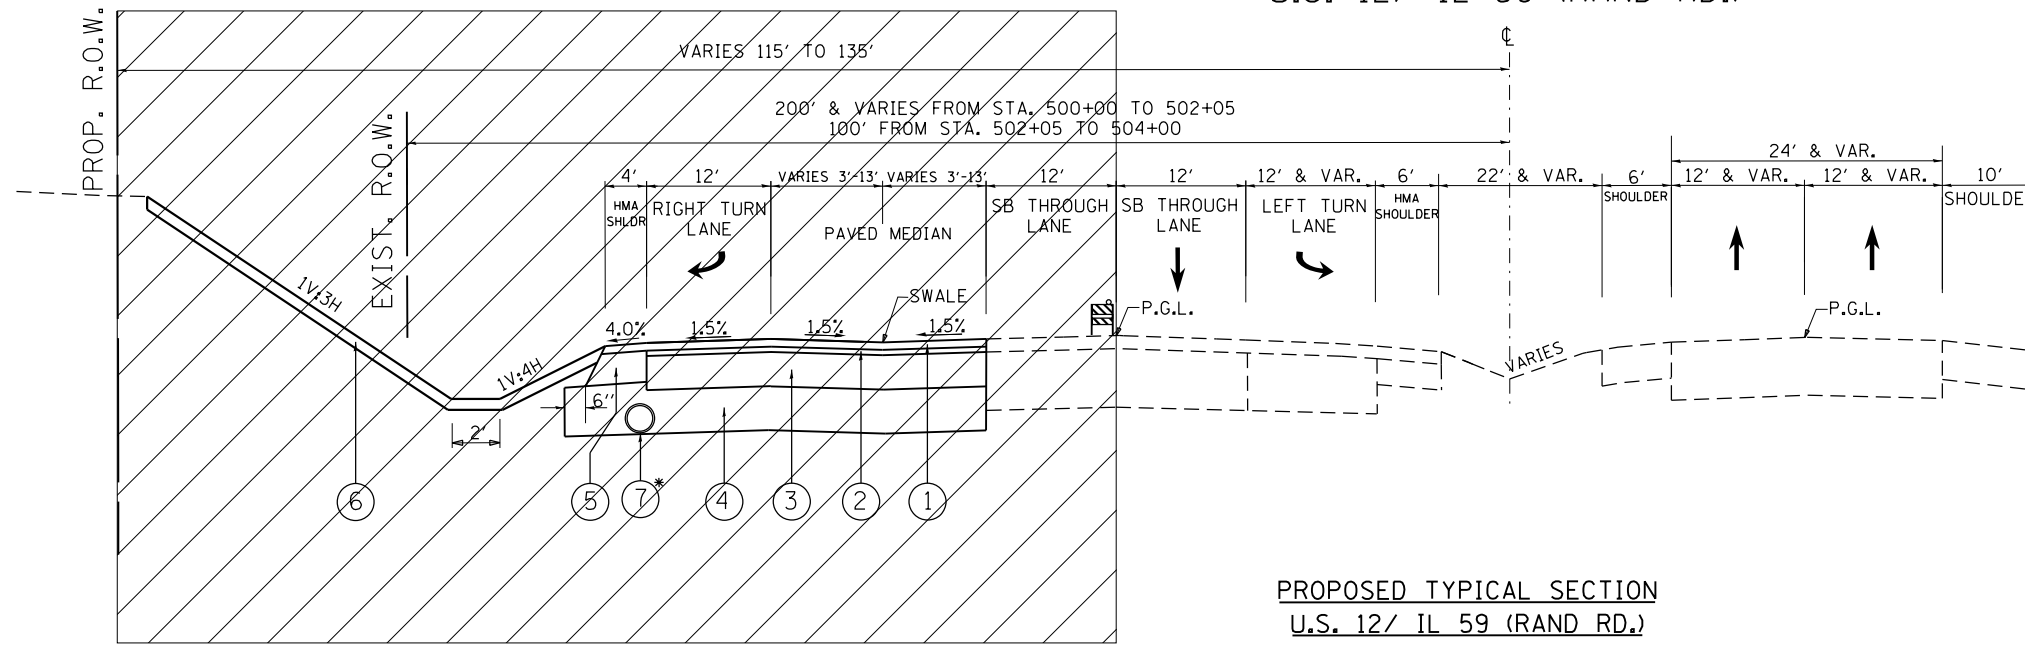


* PIPE UNDERDRAIN, 4"
STA 501+00 TO STA 503+00

PROPOSED TYPICAL SECTION
U.S. 12/ IL 59 (RAND RD.)
STA 498+48 TO STA 506+00

LEGEND

- ① PROPOSED HOT-MIX ASPHALT SURFACE COURSE MIX "D", N70, 1 1/2"
- ② PROPOSED POLYMERIZED HOT-MIX ASPHALT LEVELING BINDER (MACHINE METHOD) IL-4.75, N50, 1"
- ③ PROPOSED HOT-MIX ASPHALT BASE COURSE, 8 1/4"
- ④ PROPOSED AGGREGATE SUBGRADE IMPROVEMENT, 12"
- ⑤ PROPOSED HOT-MIX ASPHALT SHOULDER, 8"
- ⑥ PROPOSED TOPSOIL, 6"
- ⑦ PROPOSED PIPE UNDERDRAIN, 4"

U.S. 12/ IL 59 (RAND RD.)

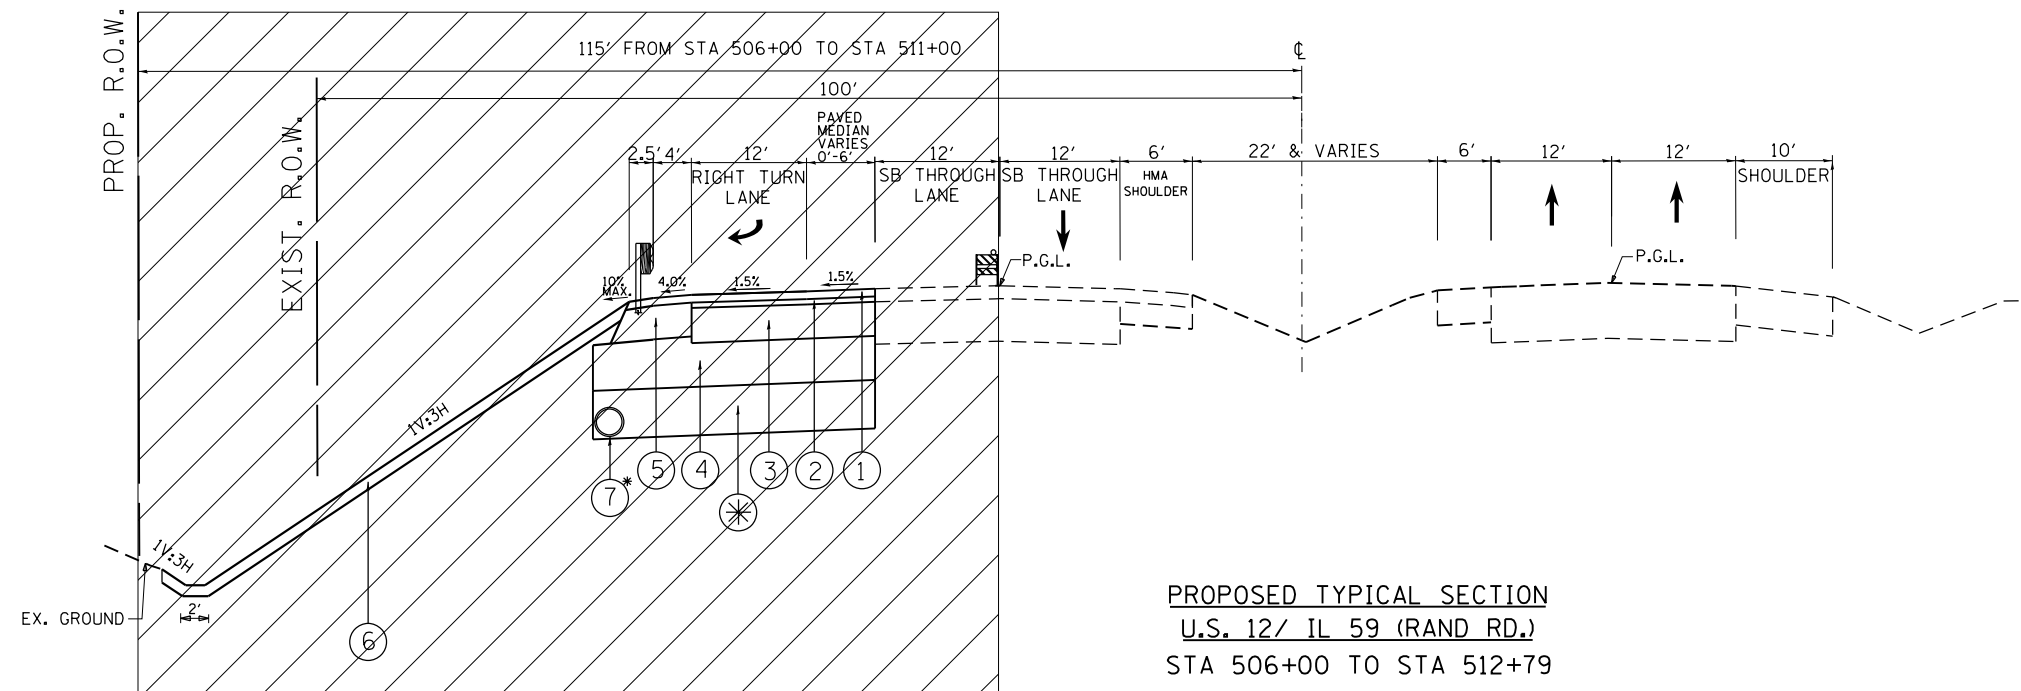

⊗ AGGREGATE SUBGRADE IMPROVEMENT
12" UNDERCUT
STA 505+50 TO STA 508+00

* PIPE UNDERDRAIN, 4"
STA 505+50 TO STA 508+00

PROPOSED TYPICAL SECTION
U.S. 12/ IL 59 (RAND RD.)
STA 506+00 TO STA 512+79

FILE NAME =	USER NAME = windot	DESIGNED -	REVISED -	STATE OF ILLINOIS DEPARTMENT OF TRANSPORTATION	SUGGESTED STAGE II AND TRAFFIC CONTROL TYPICAL SECTION US 12/IL 59 AT FOX LAKE RD			F.A.P. RTE.	SECTION	COUNTY	TOTAL SHEETS	SHEET NO.
cs:\pw\work\windot\windot\d0172364\16169009-Design.dgn	DRAWN -	REVISED -	334					106N-1	LAKE	39	13	
PLOT SCALE = 100.1162' / in.	CHECKED -	REVISED -	CONTRACT NO. 60T50									
PLOT DATE = 10/19/2012	DATE -	REVISED -	ILLINOIS FED. AID PROJECT									
				SCALE:	SHEET NO.	OF SHEETS	STA.	TO STA.				