


DATE	
BY	
FINAL SURVEY	SURVEYED
NOTE BOOK	PLOTTED
NO.	TEMPLATE
	AREAS CHECKED

DATE	
BY	
ORIGINAL SURVEY	SURVEYED
NOTE BOOK	PLOTTED
NO.	TEMPLATE
	AREAS CHECKED

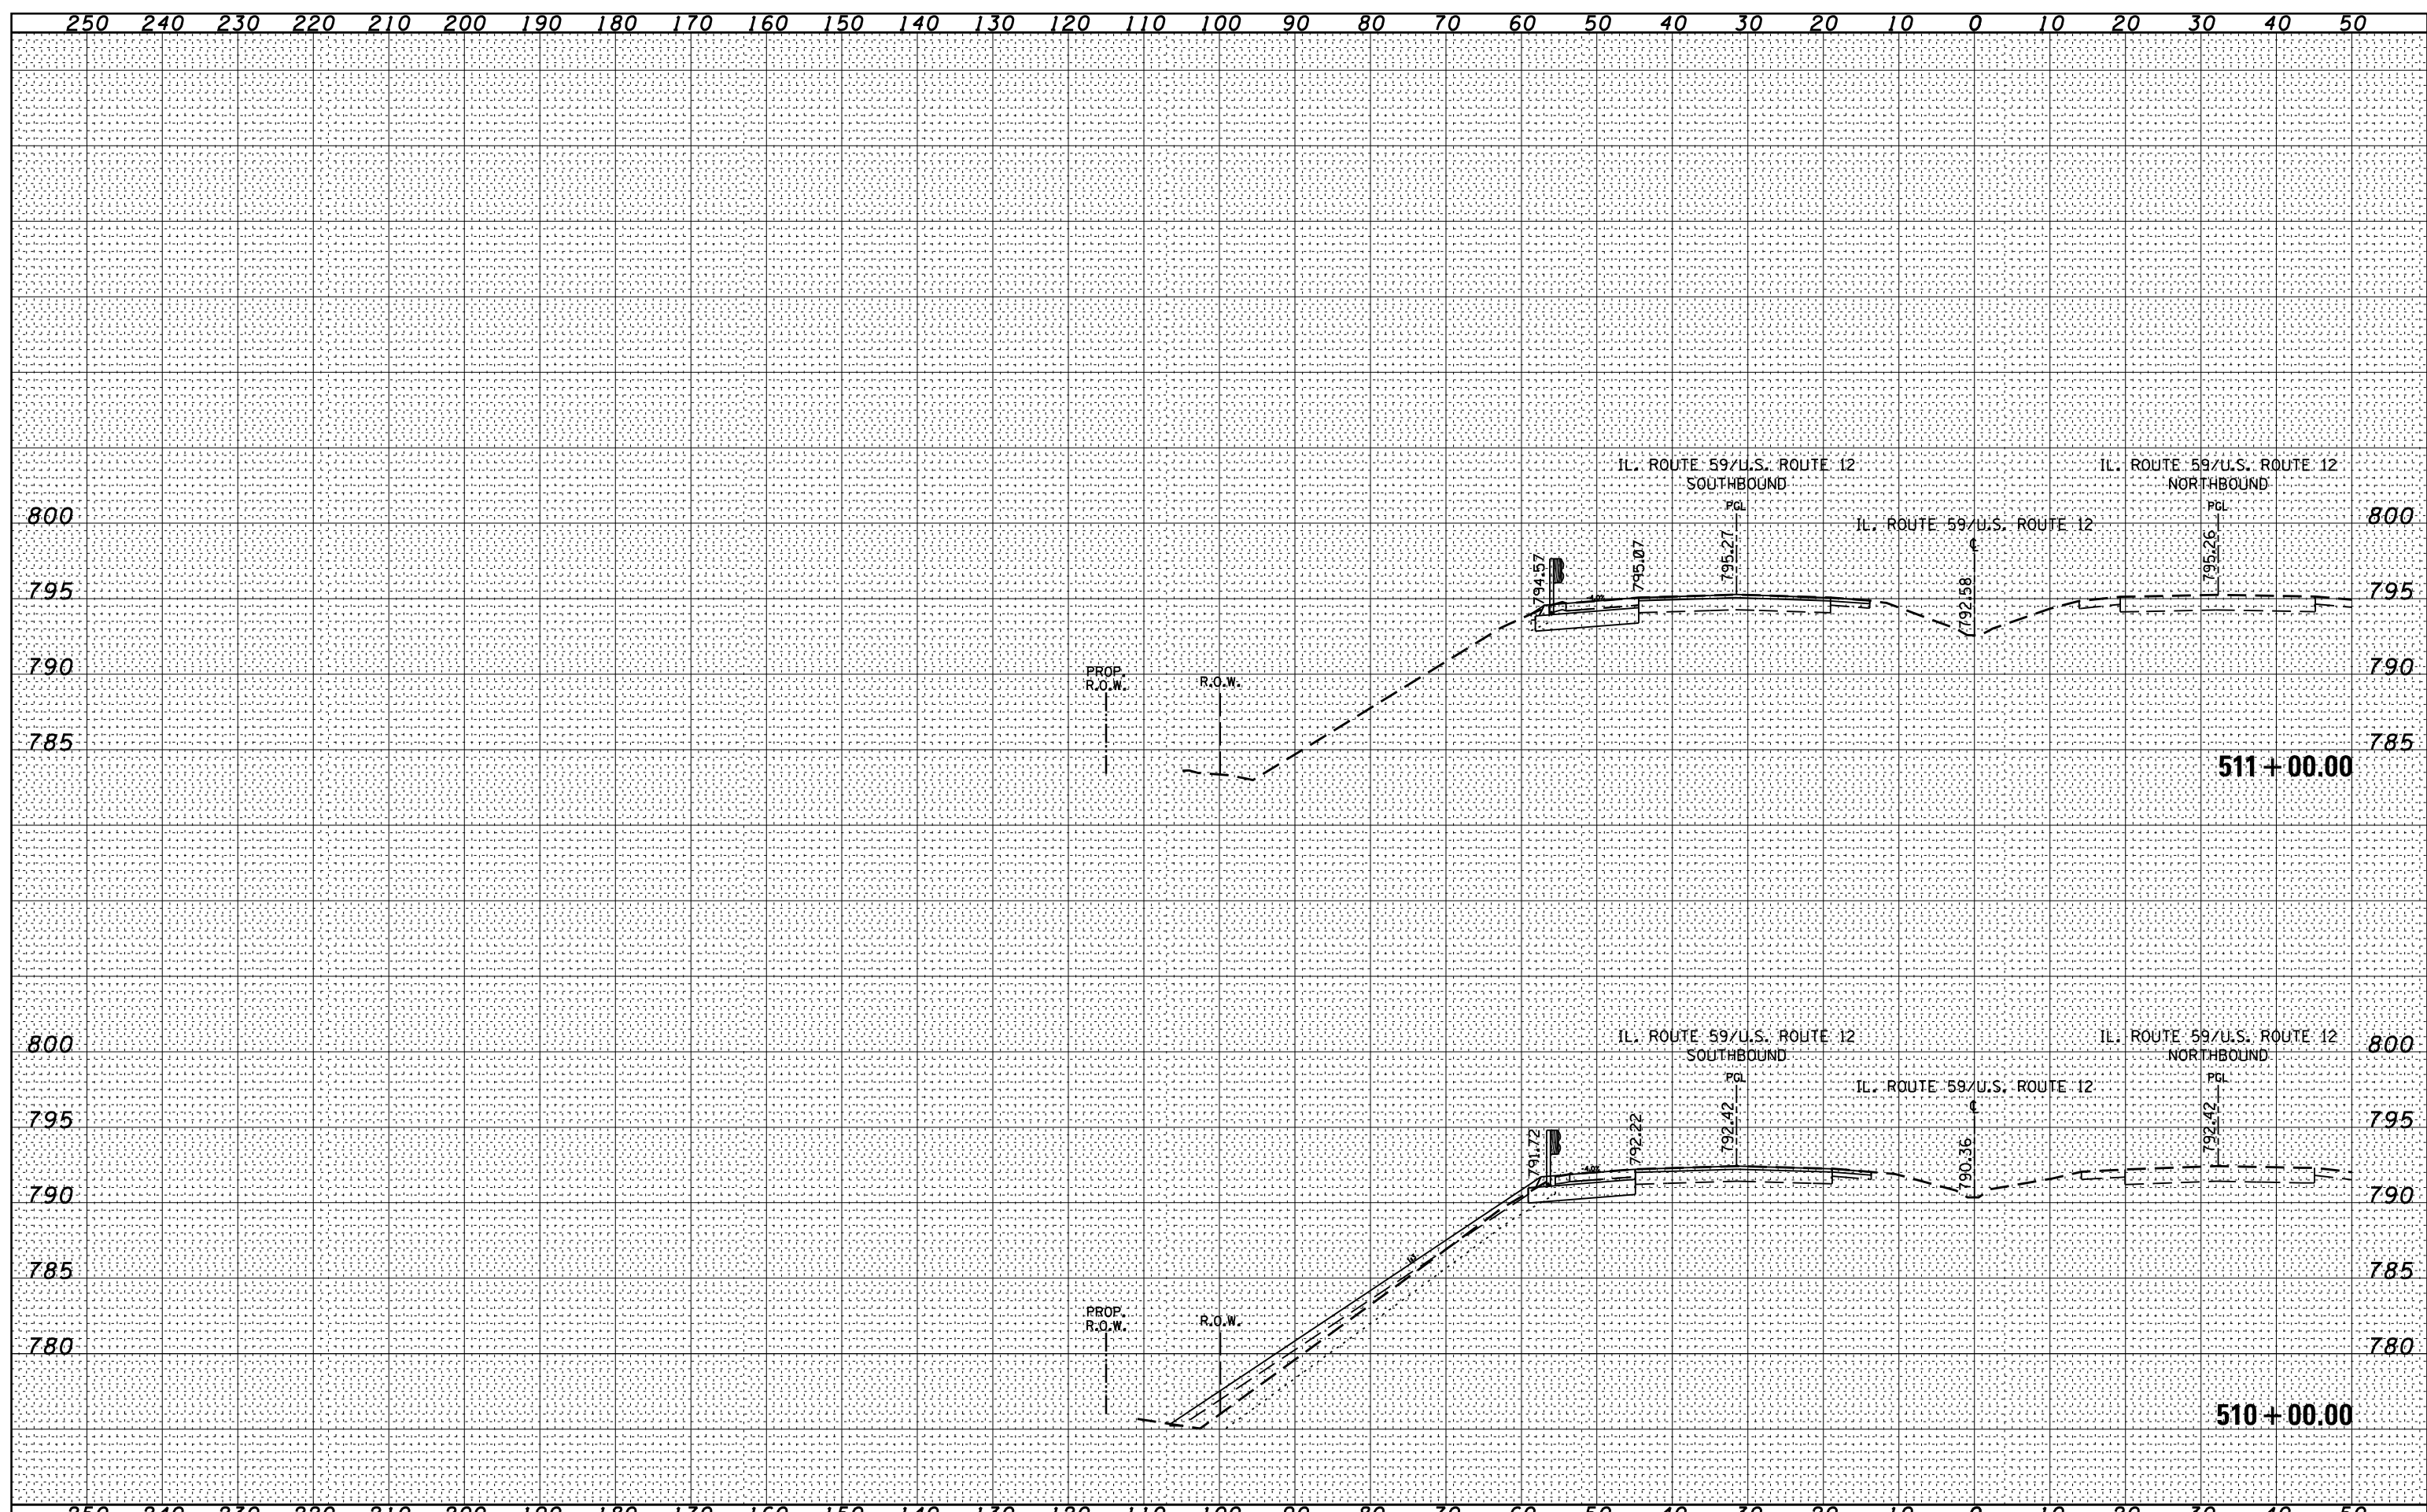

FILE NAME =	USER NAME = miduja	DESIGNED -	REVISED -	STATE OF ILLINOIS DEPARTMENT OF TRANSPORTATION	CROSS SECTIONS U.S. ROUTE 12/IL. ROUTE 59			F.A.P. RTE.	SECTION	COUNTY	TOTAL SHEETS	SHEET NO.
es:\pw_work\pwidot\miduja\d0172364\PI69009-sht-xssht-IL59.dgn		DRAWN -	REVISED -		334	106N-1	LAKE	39	38			
PLOT SCALE = 20.0000' / in.		CHECKED -	REVISED -		CONTRACT NO. 60T50							
\$MODELNAME\$		DATE -	REVISED -		ILLINOIS FED. AID PROJECT							
		PLOT DATE = 10/19/2012			SCALE:	SHEET	OF	SHEETS	STA. 510+00.00	TO STA. 511+00.00		