




NOTES:

THE LOCATIONS AND TYPE OF THE DECK SLAB REPAIR SHALL BE DETERMINED BY THE ENGINEER.
 AREA OF DECK REPAIRS SHOWN ARE ESTIMATED. THE ENGINEER SHALL SHOW ACTUAL LOCATIONS OF DECK REPAIRS ON AS BUILT PLANS.
 PARTIAL DEPTH PATCHING AT JOINTS SHALL BE DONE IN ADDITION TO THE JOINT REPLACEMENT SHOWN ELSEWHERE IN THE PLANS.

LEGEND:

- PARTIAL DEPTH PATCHING
- CLASS B PATCHING (FULL DEPTH) SEE SHEET 9 OF 15

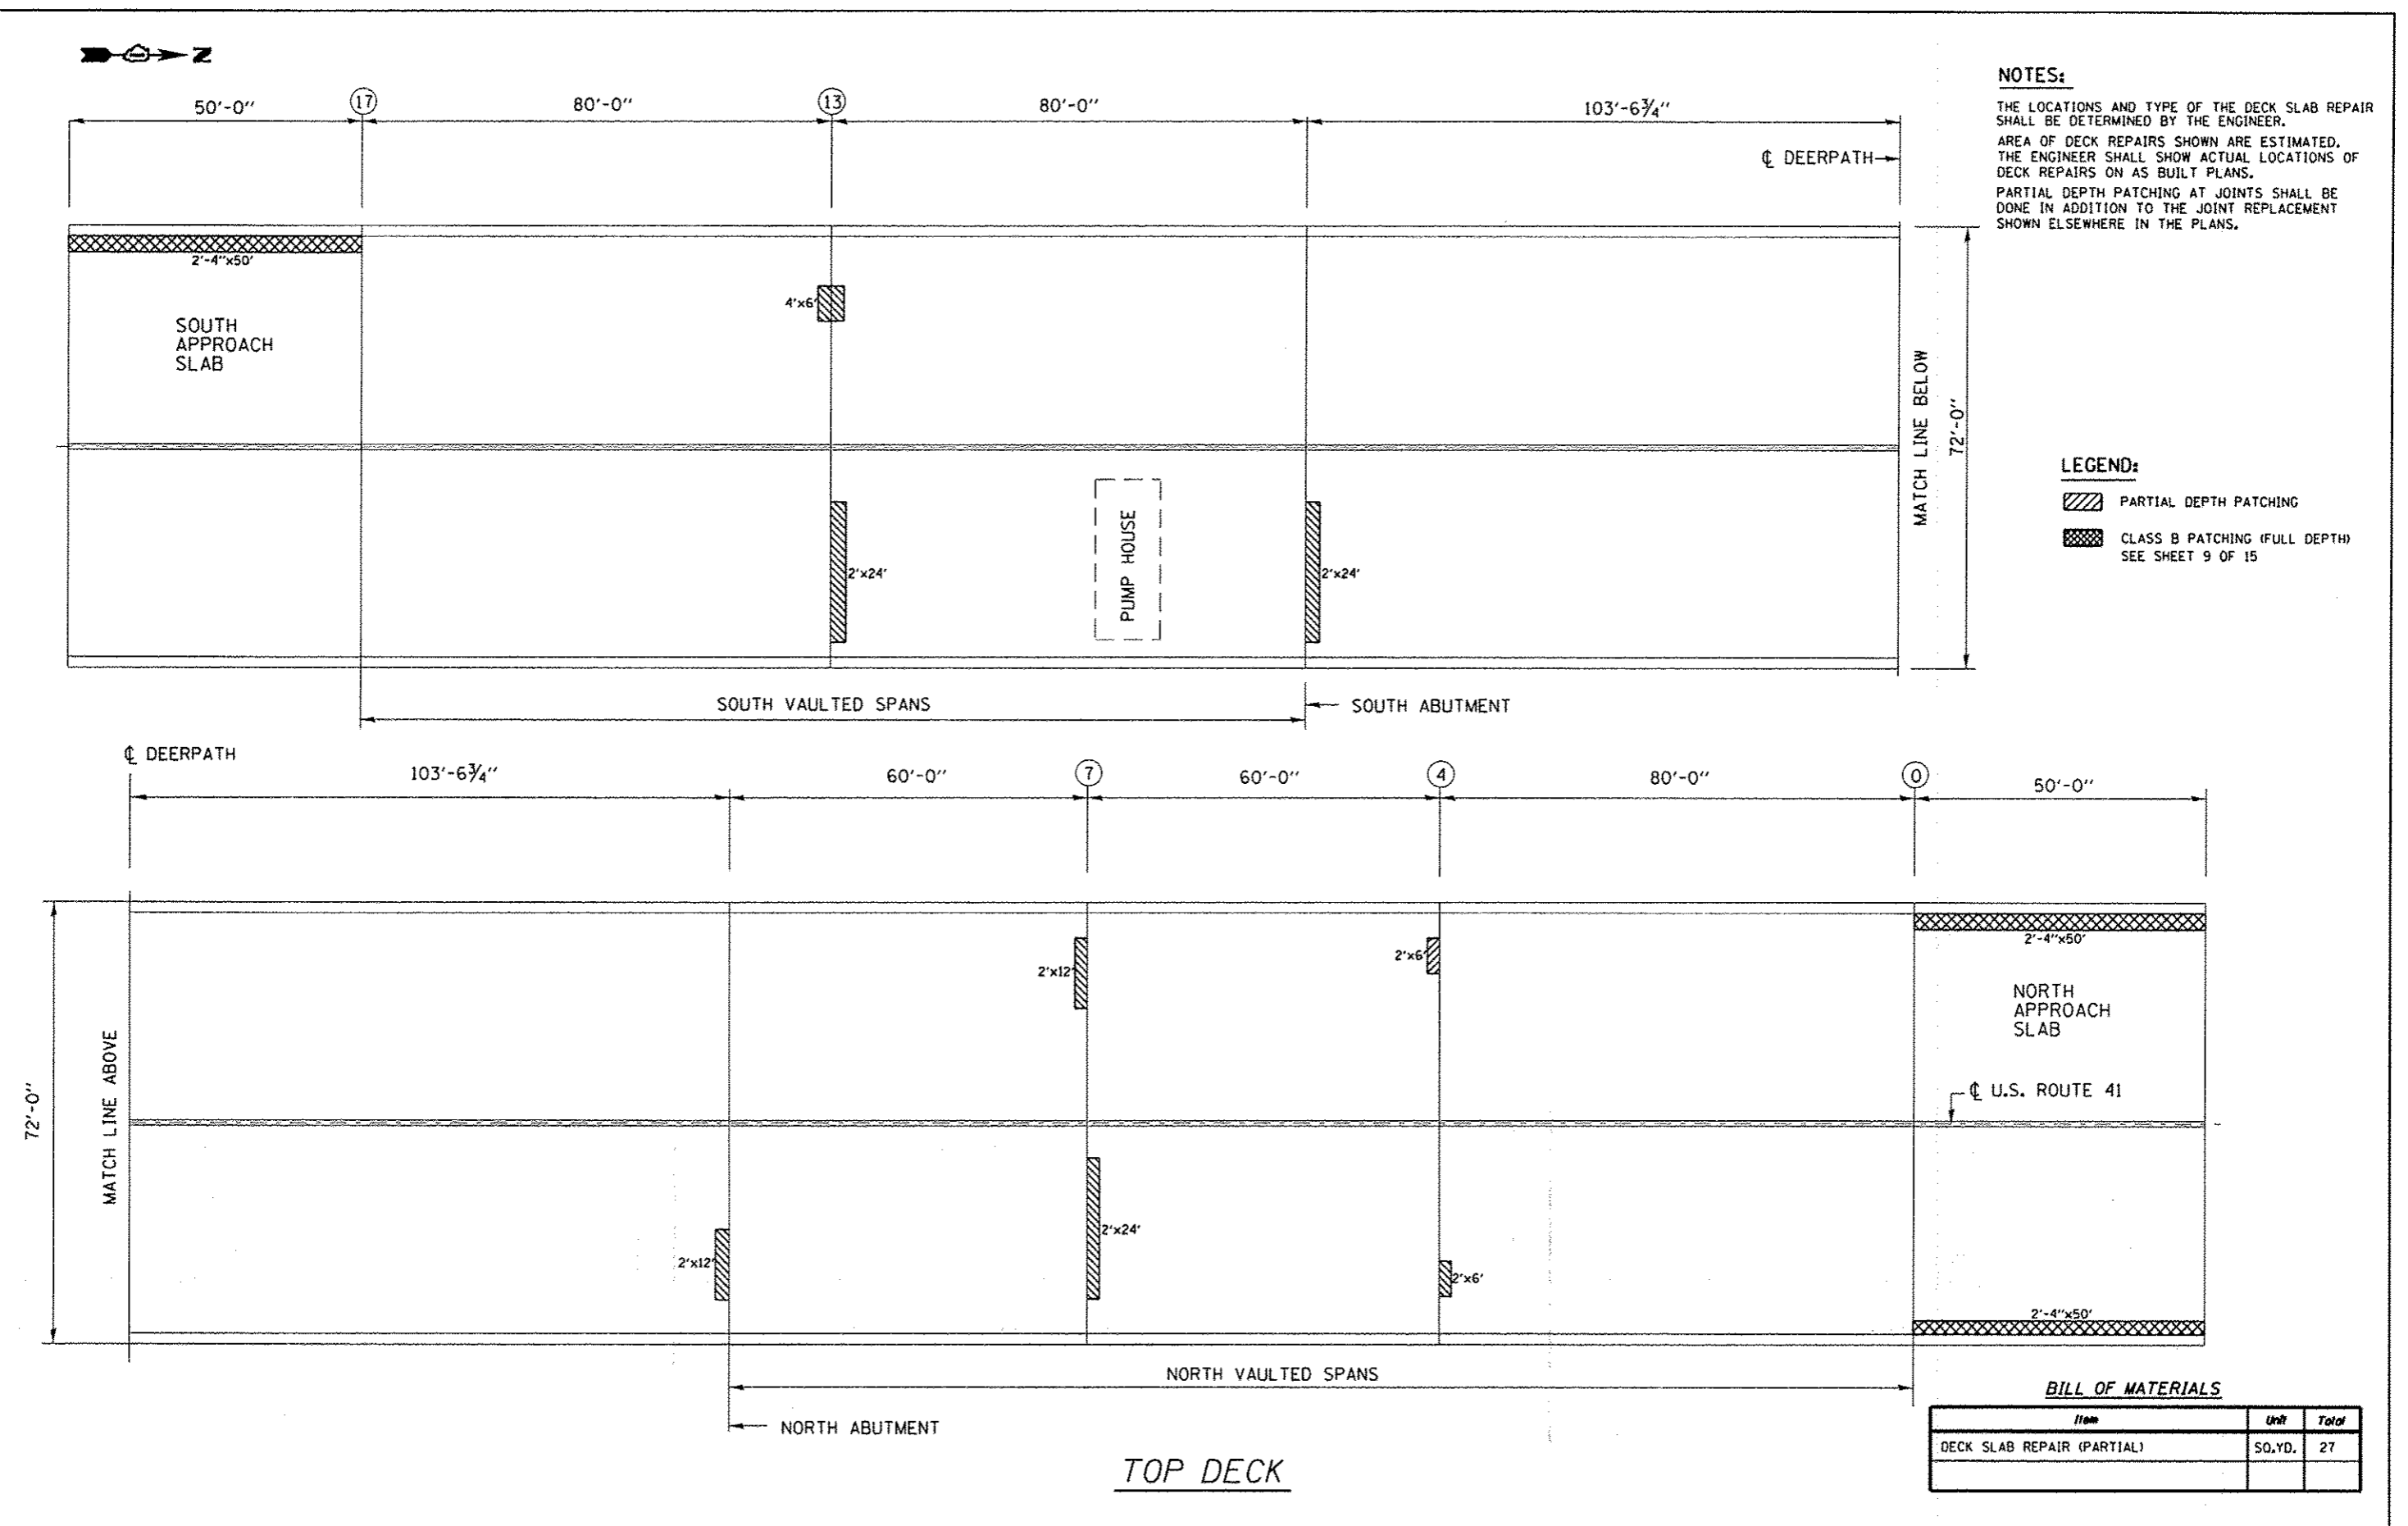

BILL OF MATERIALS

Item	Unit	Total
DECK SLAB REPAIR (PARTIAL)	SQ.YD.	27

TOP DECK

FILE NAME *	USER NAME * pyzanoski	DESIGNED -	REVISED -	STATE OF ILLINOIS DEPARTMENT OF TRANSPORTATION	U.S. 41 OVER DEERPETH ROAD BRIDGE DECK PATCHING S.N. 049-0033	F.A.P. RTE.	SECTION	COUNTY	TOTAL SHEETS	SHEET NO.	
c:\p\work\pvidot\pyzanoski\0318685	0141412-shr-plan.dgn	DRAWN -	REVISED -			346	1305-11121	LAKE	15	5	
MODELNAME	PLOT SCALE * 99.9998 ' / in.	CHECKED -	REVISED -			CONTRACT NO. 60T65					
	PLOT DATE * 1/28/2013	DATE -	REVISED -			ILLINOIS FED. AID PROJECT					