


LOCATION 1: IL 120 OVER US 41  
 SN 049-0050  
 PARK CITY

R11E

T42N

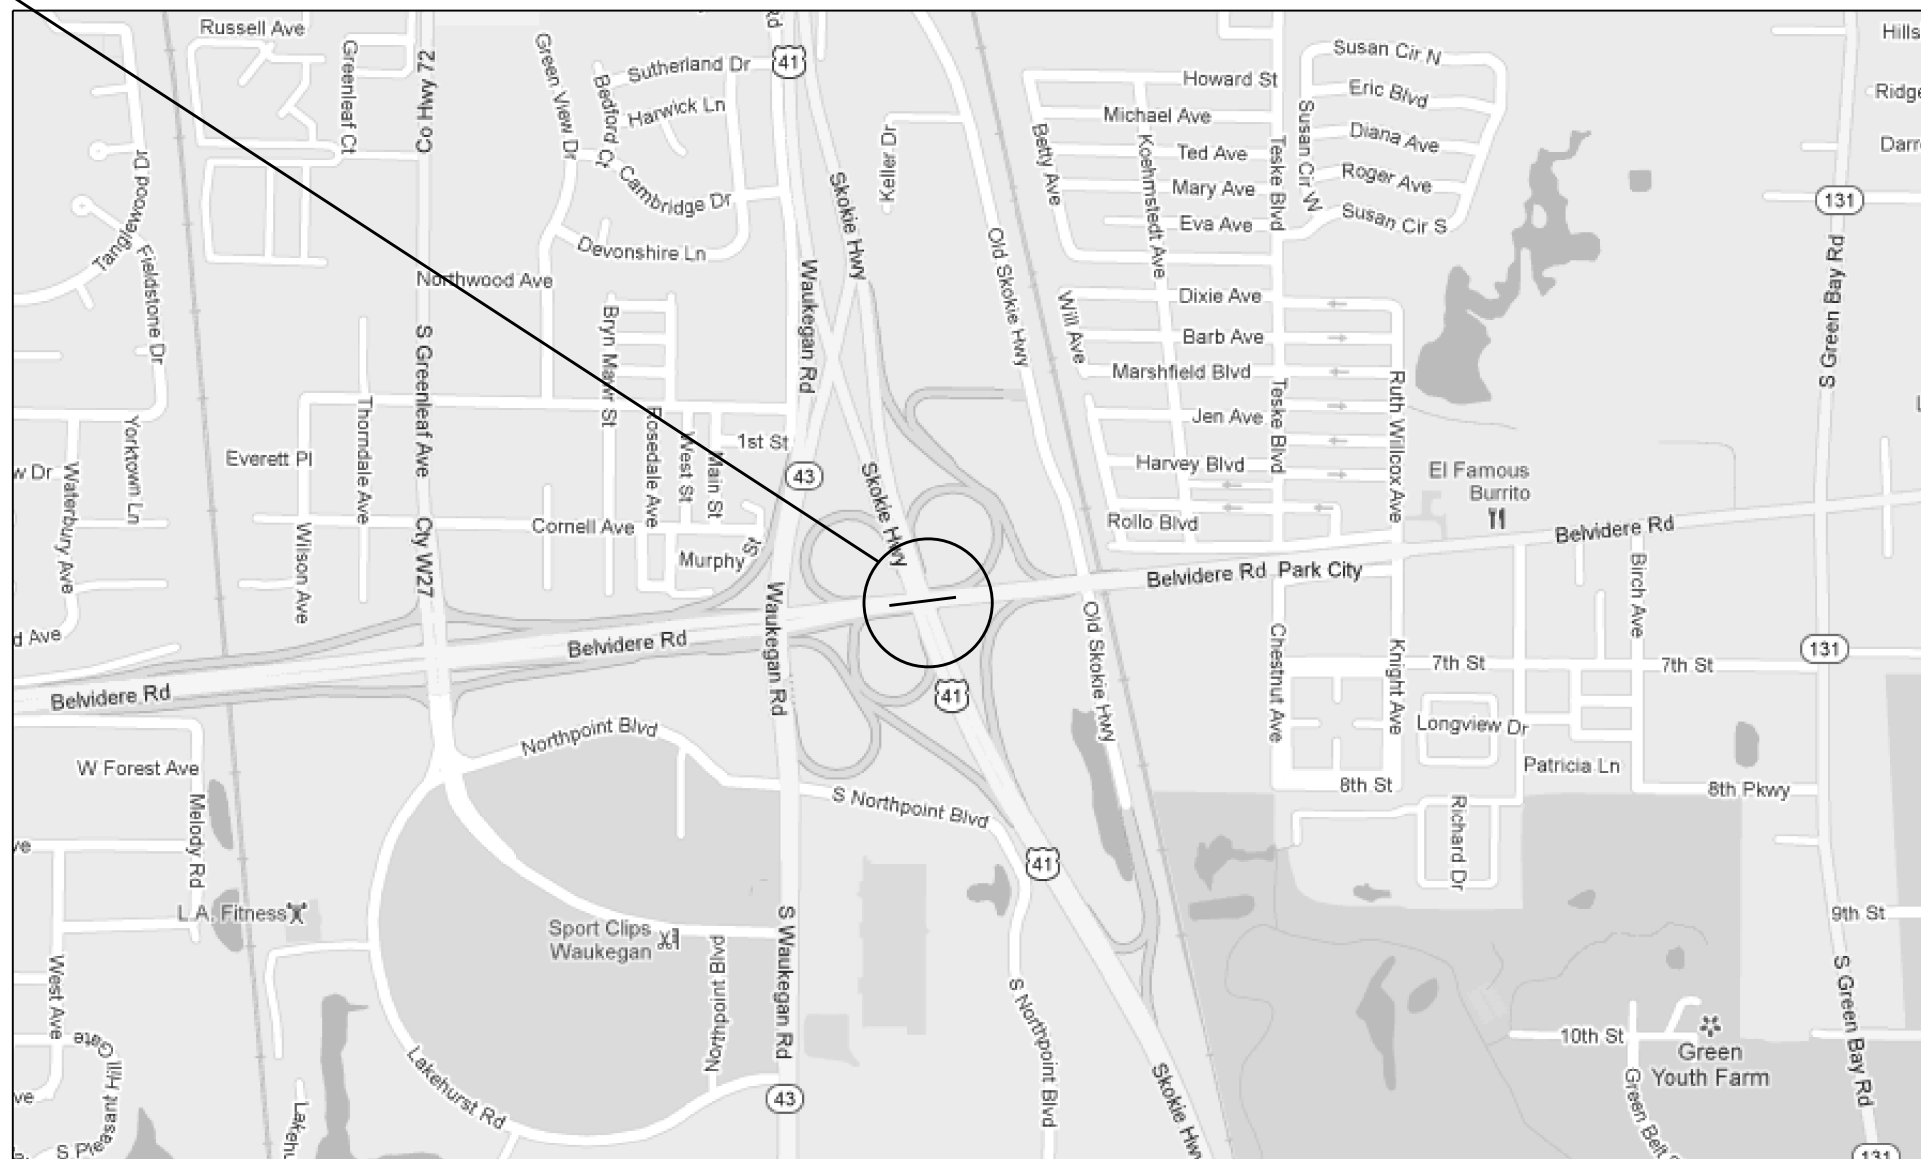

TRAFFIC DATA

IL 120  
 ADT (2011) = 1600  
 POSTED SPEED LIMIT = 55 MPH

WARREN TOWNSHIP

|   |  |            |           |   |                                    |         |             |           |         |            |              |           |   |
|---|--|------------|-----------|---|------------------------------------|---------|-------------|-----------|---------|------------|--------------|-----------|---|
| FILE NAME =<br>c:\p\work\p\dot\pyrzenowskirb\d0326970 | USER NAME = pyrzenowskirb<br>D141512-sht-cover.dgn | DESIGNED - | REVISED - | <b>STATE OF ILLINOIS<br/>DEPARTMENT OF TRANSPORTATION</b> | <b>LOCATION MAP<br/>LOCATION 1</b> |         |             | F.A. RTE. | SECTION | COUNTY     | TOTAL SHEETS | SHEET NO. |   |
| \$MODELNAME\$   | PLOT SCALE = 100.0000' / in.                       | DRAWN -    | REVISED - |   | SCALE:                             | SHEET 1 | OF 3 SHEETS | STA.      | TO STA. | 2012-025BR | COOK & LAKE  | 21        | 4 |
|   | PLOT DATE = 12/20/2012                             | CHECKED -  | REVISED - |   | <b>CONTRACT NO. 60T66</b>          |         |             |           |         |            |              |           |   |
|   |  | DATE -     | REVISED - |   | ILLINOIS FED. AID PROJECT          |         |             |           |         |            |              |           |   |